

PART OF N.E. 1/4, SEC. 16, T.5 N., R.2 W., S.L.B. & M.
COUNTRY MEADOWS SUBDIVISION

199

TAXING UNIT '68

LOTS 5-9, 16-20
IN WEBER COUNTY
SCALE 1"=50'

PREFIX: 09-199


SEE PAGE 200

EXCEPT WHERE OTHERWISE SHOWN
ALL LOTS OWNED BY
W ALLEN JACKSON INC

SEE PAGE 202

SEE PAGE 71

7' UTILITY & DRAINAGE
EASEMENTS EACH SIDE
OF PROPERTY LINES AS
INDICATED BY DASHED
LINES UNLESS SHOWN
OTHERWISE

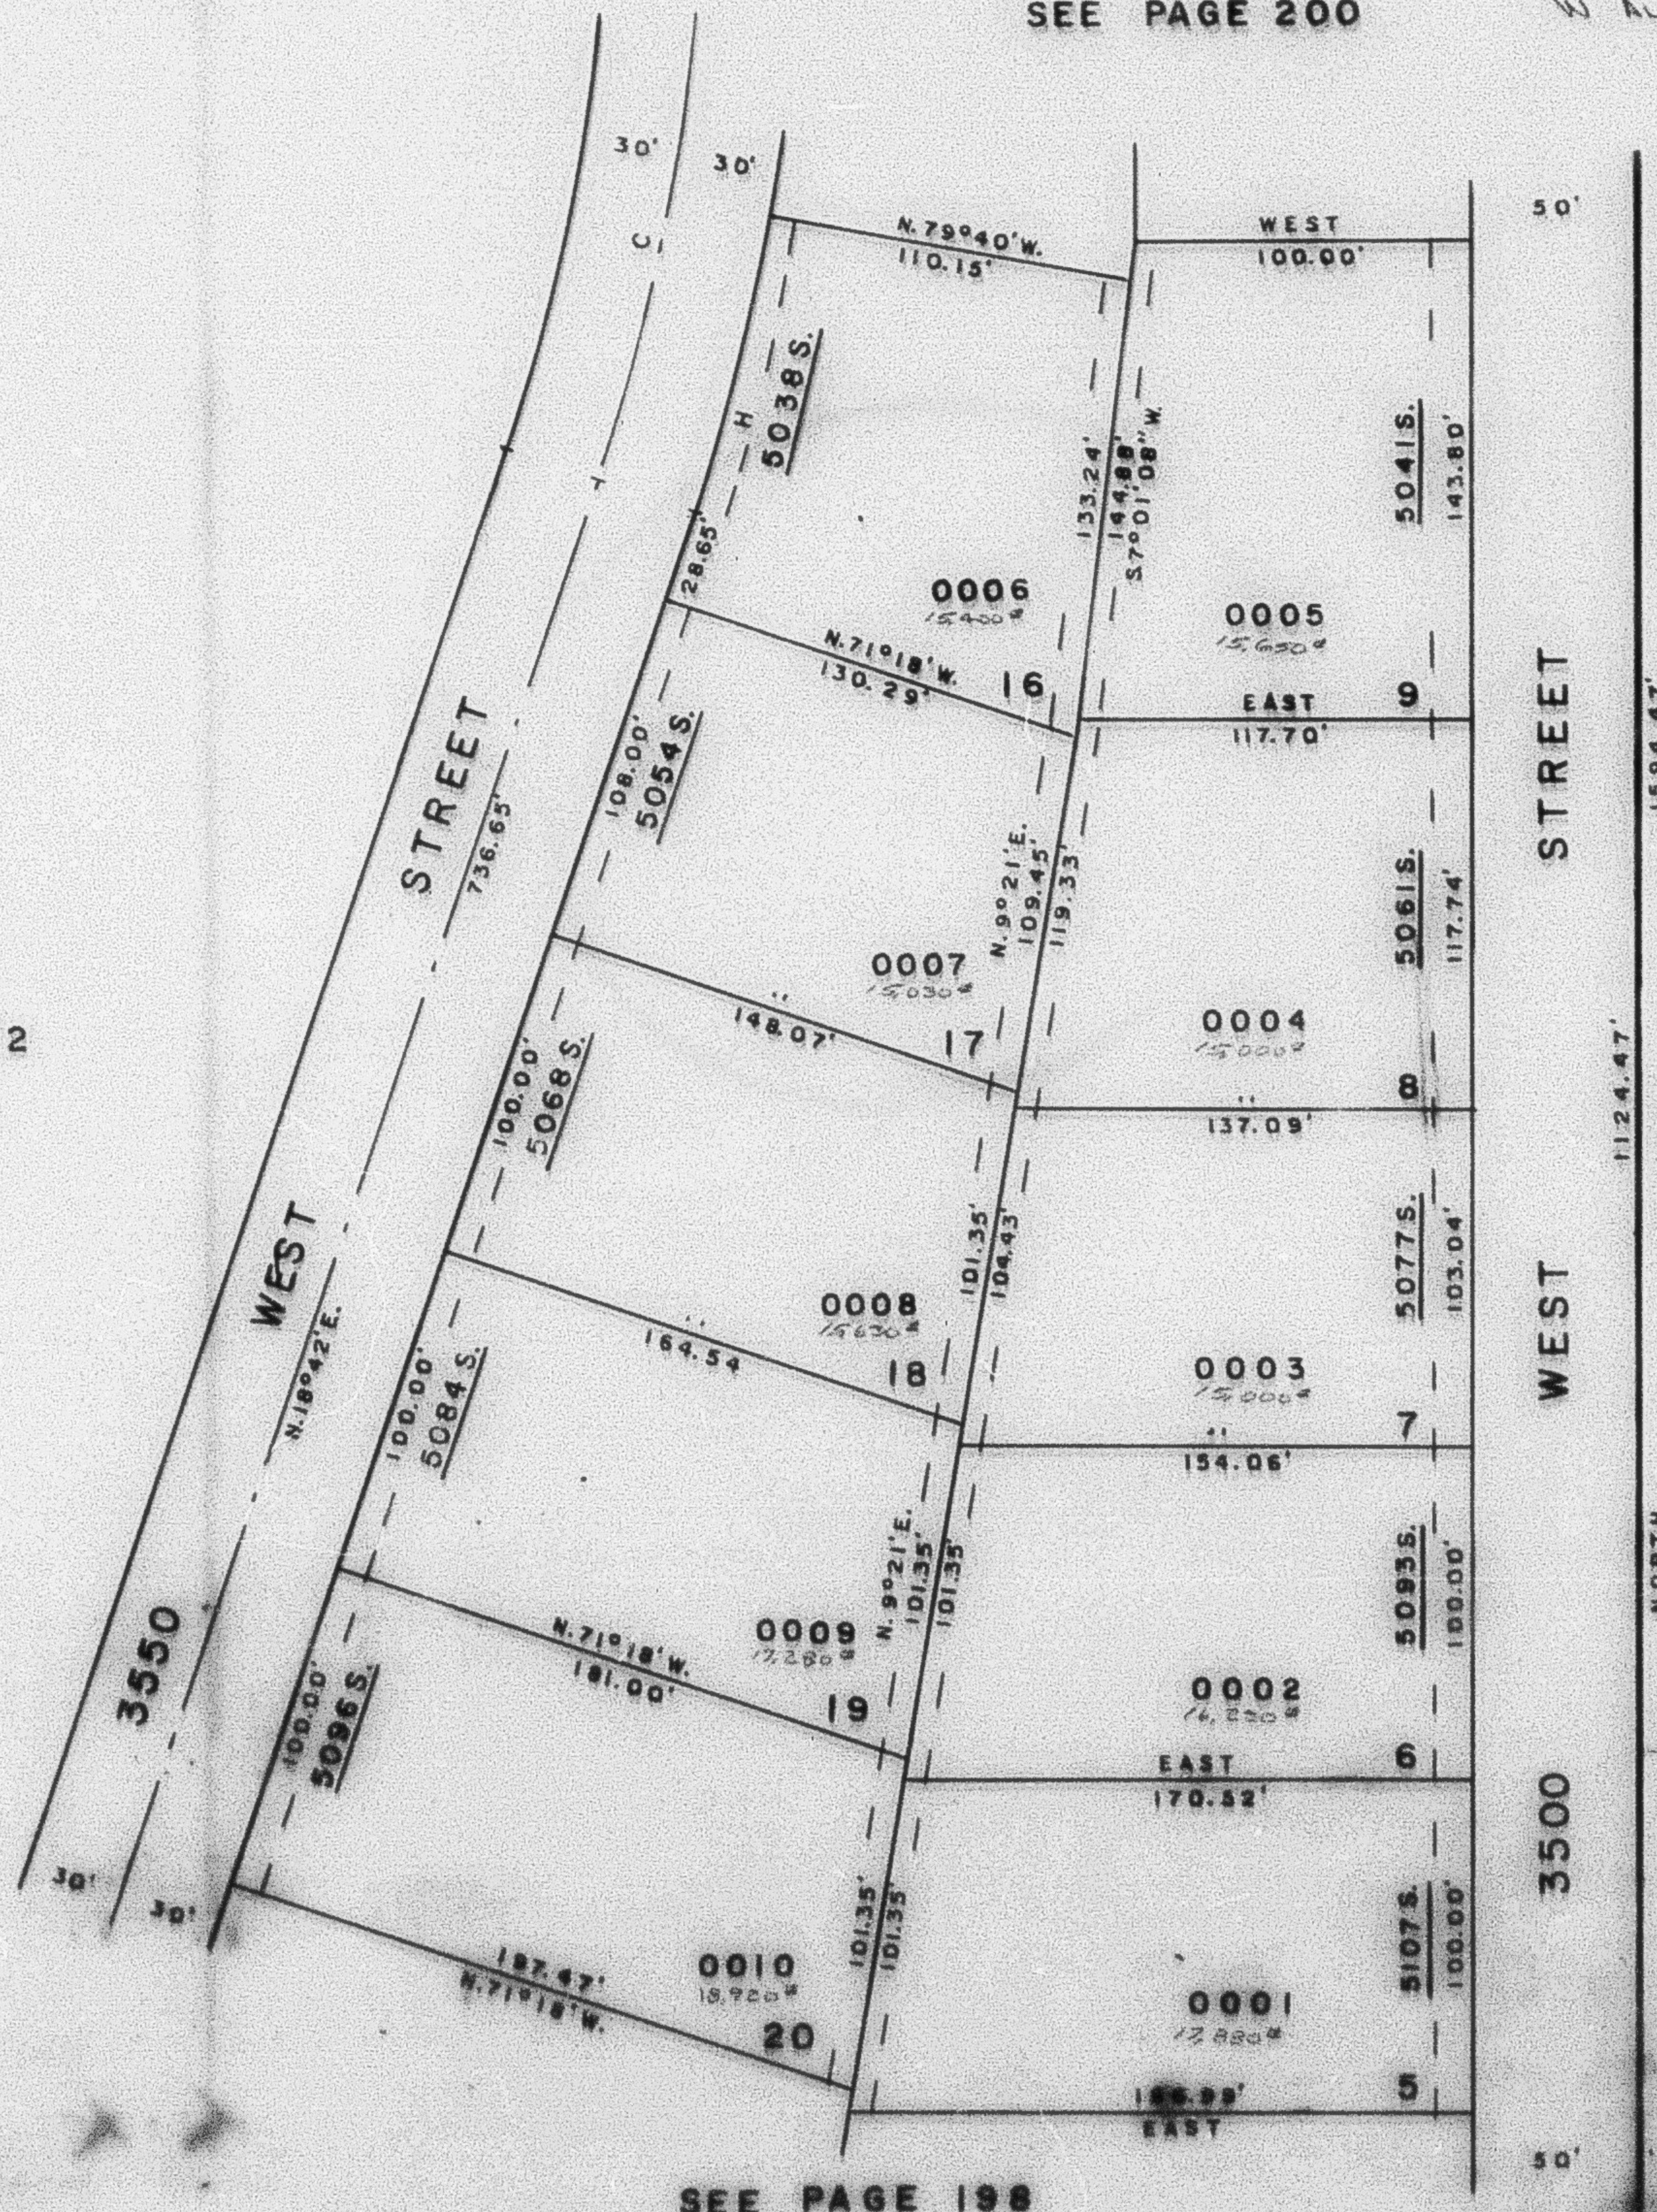

SEE PAGE 198

(C)
Δ=18°45'08"
R=605.62'
L=198.21'
T=100.00'
LC=97.33'

(H)
Δ=8°22'
R=635.62'
L=92.82'
LC=92.73'

FOR COMPLETE ENG. DATA
SEE ORIG. DED. PLAT IN
BOOK 21, PAGE 2