

PART OF N.E. 1/4, SEC. 16, T.5 N., R.2 W., S.L.B. & M.
COUNTRY MEADOWS SUBDIVISION

199

TAXING UNIT 98

LOTS 5-9, 16-20
IN WEBER COUNTY
SCALE 1"=50'

PREFIX: 09-199


SEE PAGE 200

EXCEPT WHERE OTHERWISE SHOWN
ALL LOTS OWNED BY
JACKSON DEVELOPMENT INC

SEE PAGE 202

SEE PAGE 71

7' UTILITY & DRAINAGE
EASEMENTS EACH SIDE
OF PROPERTY LINES AS
INDICATED BY DASHED
LINES UNLESS SHOWN
OTHERWISE

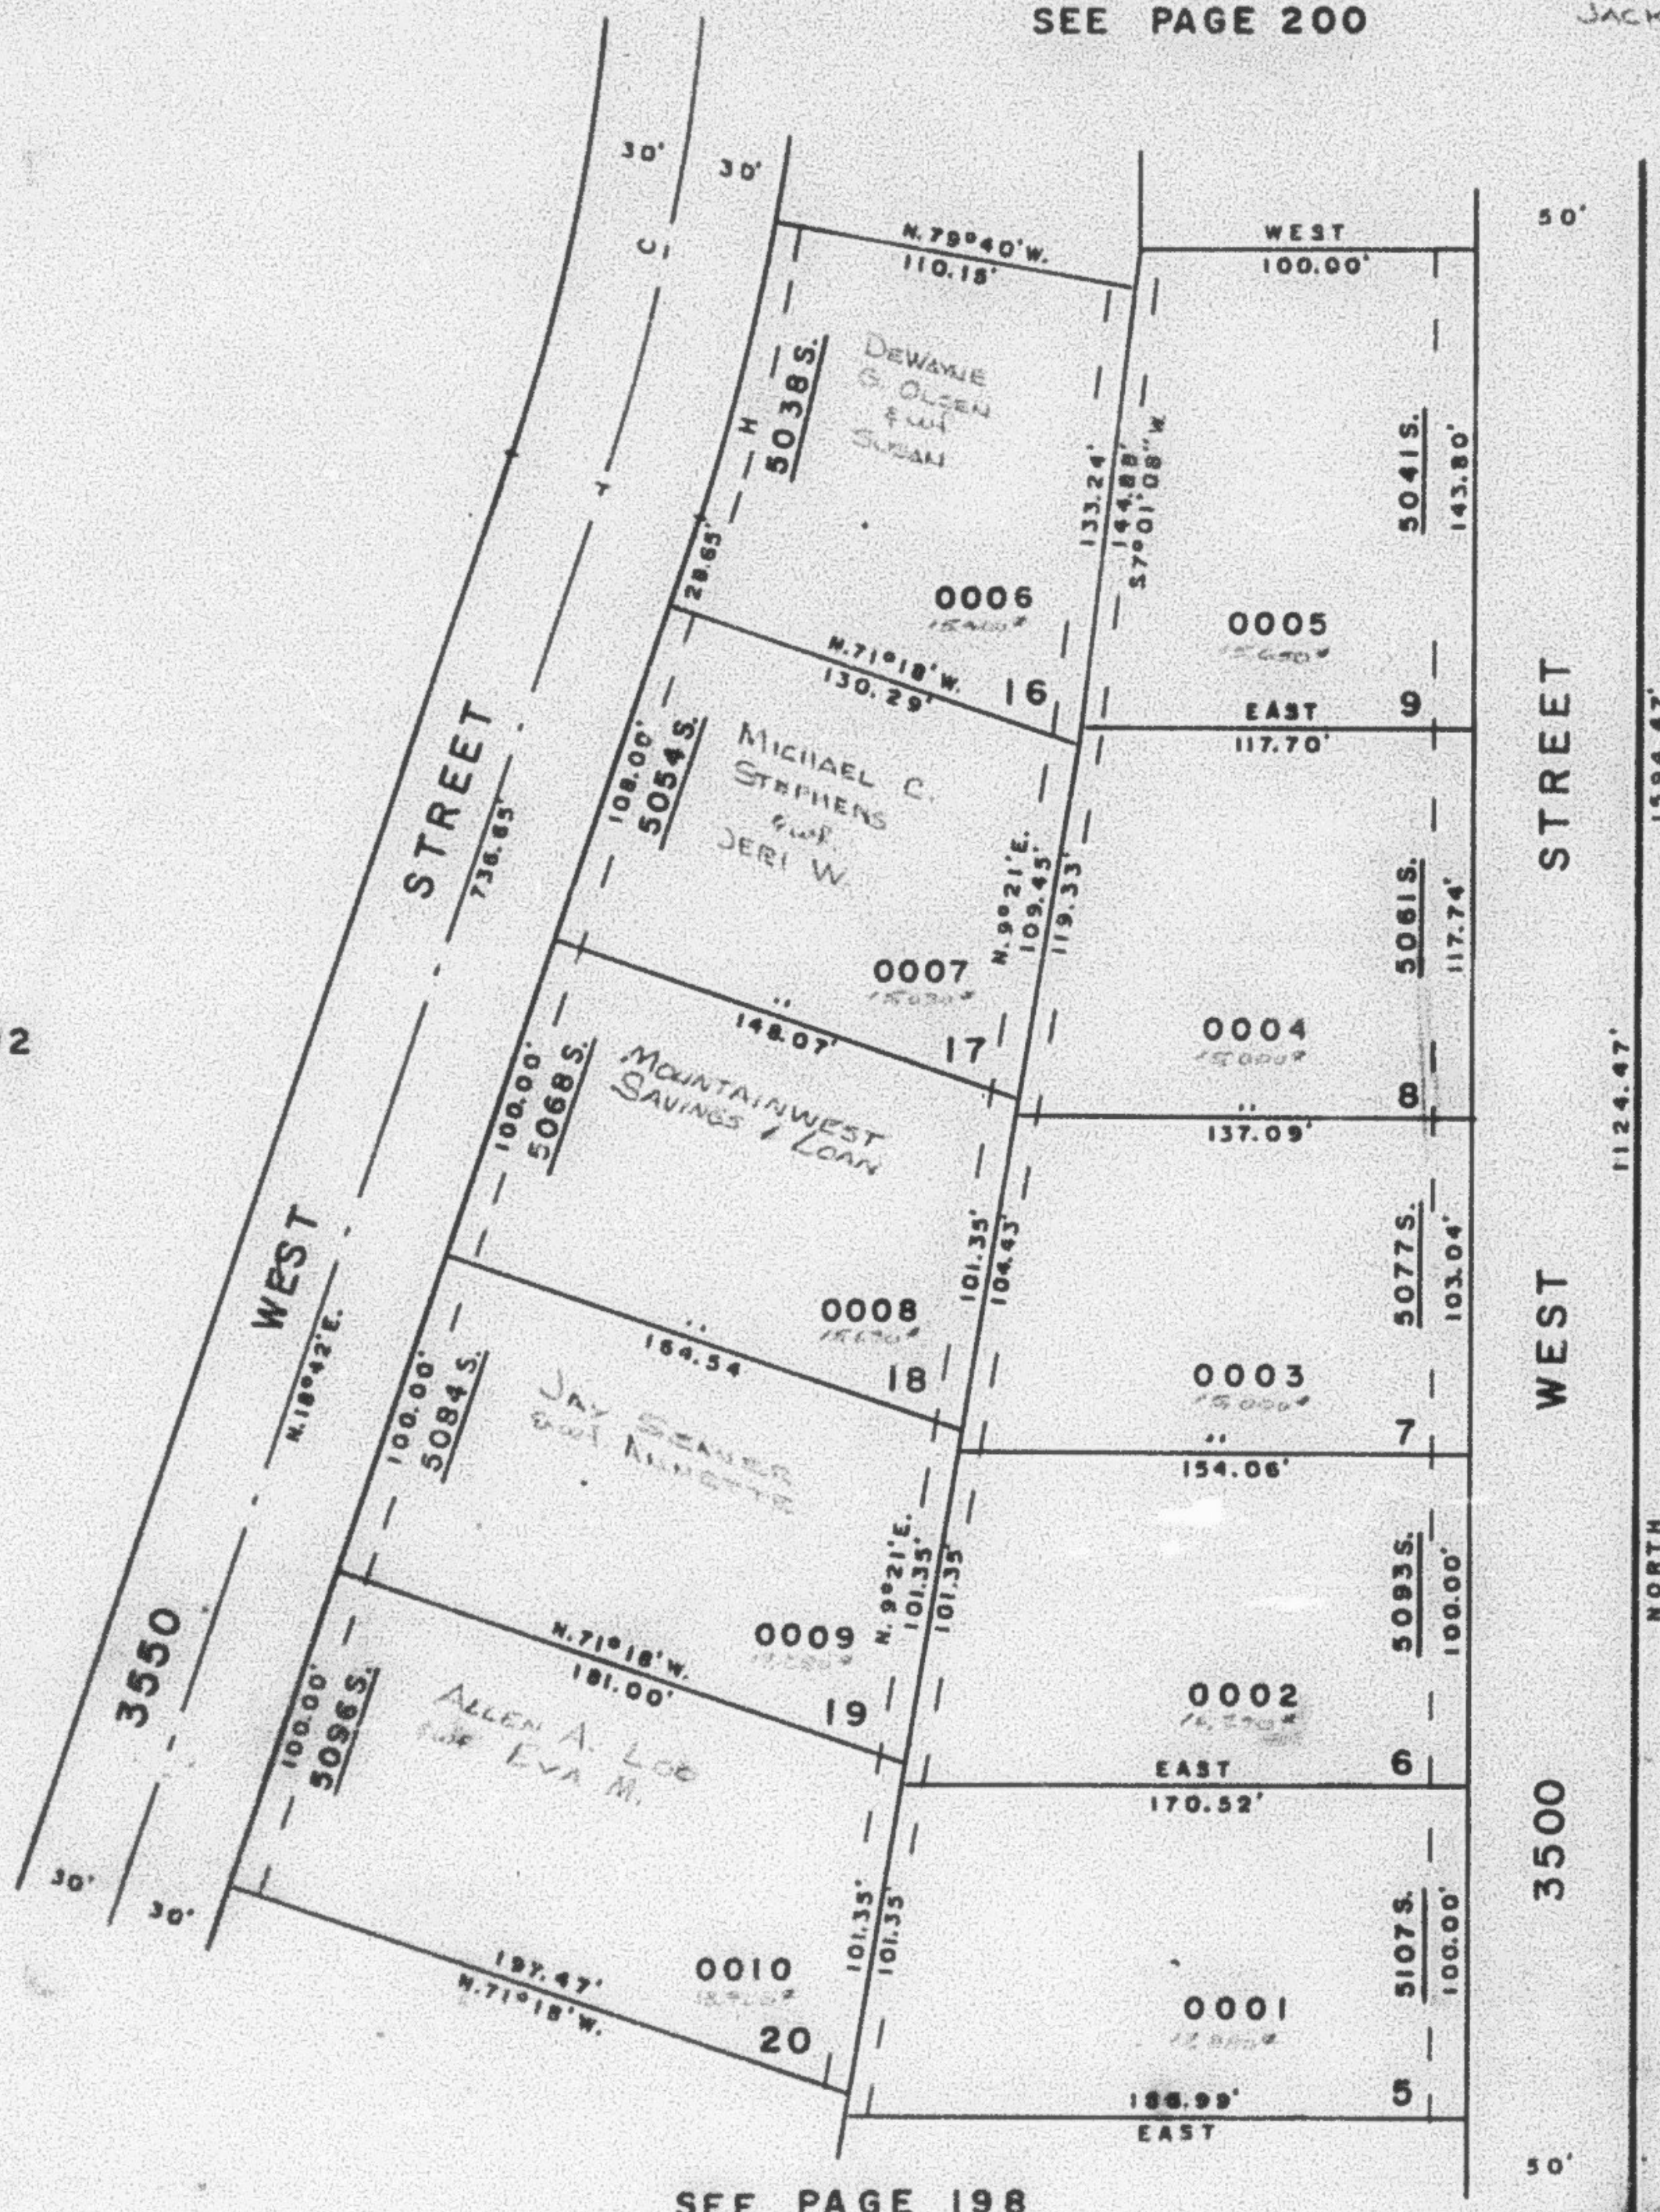

SEE PAGE 198

(C)
 $\Delta = 18^\circ 45' 08''$
 $R = 605.62'$
 $L = 198.21'$
 $T = 100.00'$
 $LC = 197.33'$

(H)
 $\Delta = 8^\circ 22'$
 $R = 635.62'$
 $L = 82.62'$
 $LC = 92.73'$

FOR COMPLETE ENG. DATA
SEE ORIG. DED. PLAT IN
BOOK 21, PAGE 2