

PART OF N.E. 1/4, SEC. 16, T.5 N., R.2 W., S.L.B. & M.
COUNTRY MEADOWS SUBDIVISION

199

TAXING UNIT - 98

LOTS 5-9, 16-20
 IN WEBER COUNTY
 SCALE 1"=50'

PREFIX: 09-199


EXCEPT WHERE OTHERWISE SHOWN
 ALL LOTS OWNED BY:
 PELICAN OIL CORP.

SEE PAGE 200

SEE PAGE 202

SEE PAGE 71

7' UTILITY & DRAINAGE
 EASEMENTS EACH SIDE
 OF PROPERTY LINES AS
 INDICATED BY DASHED
 LINES UNLESS SHOWN
 OTHERWISE

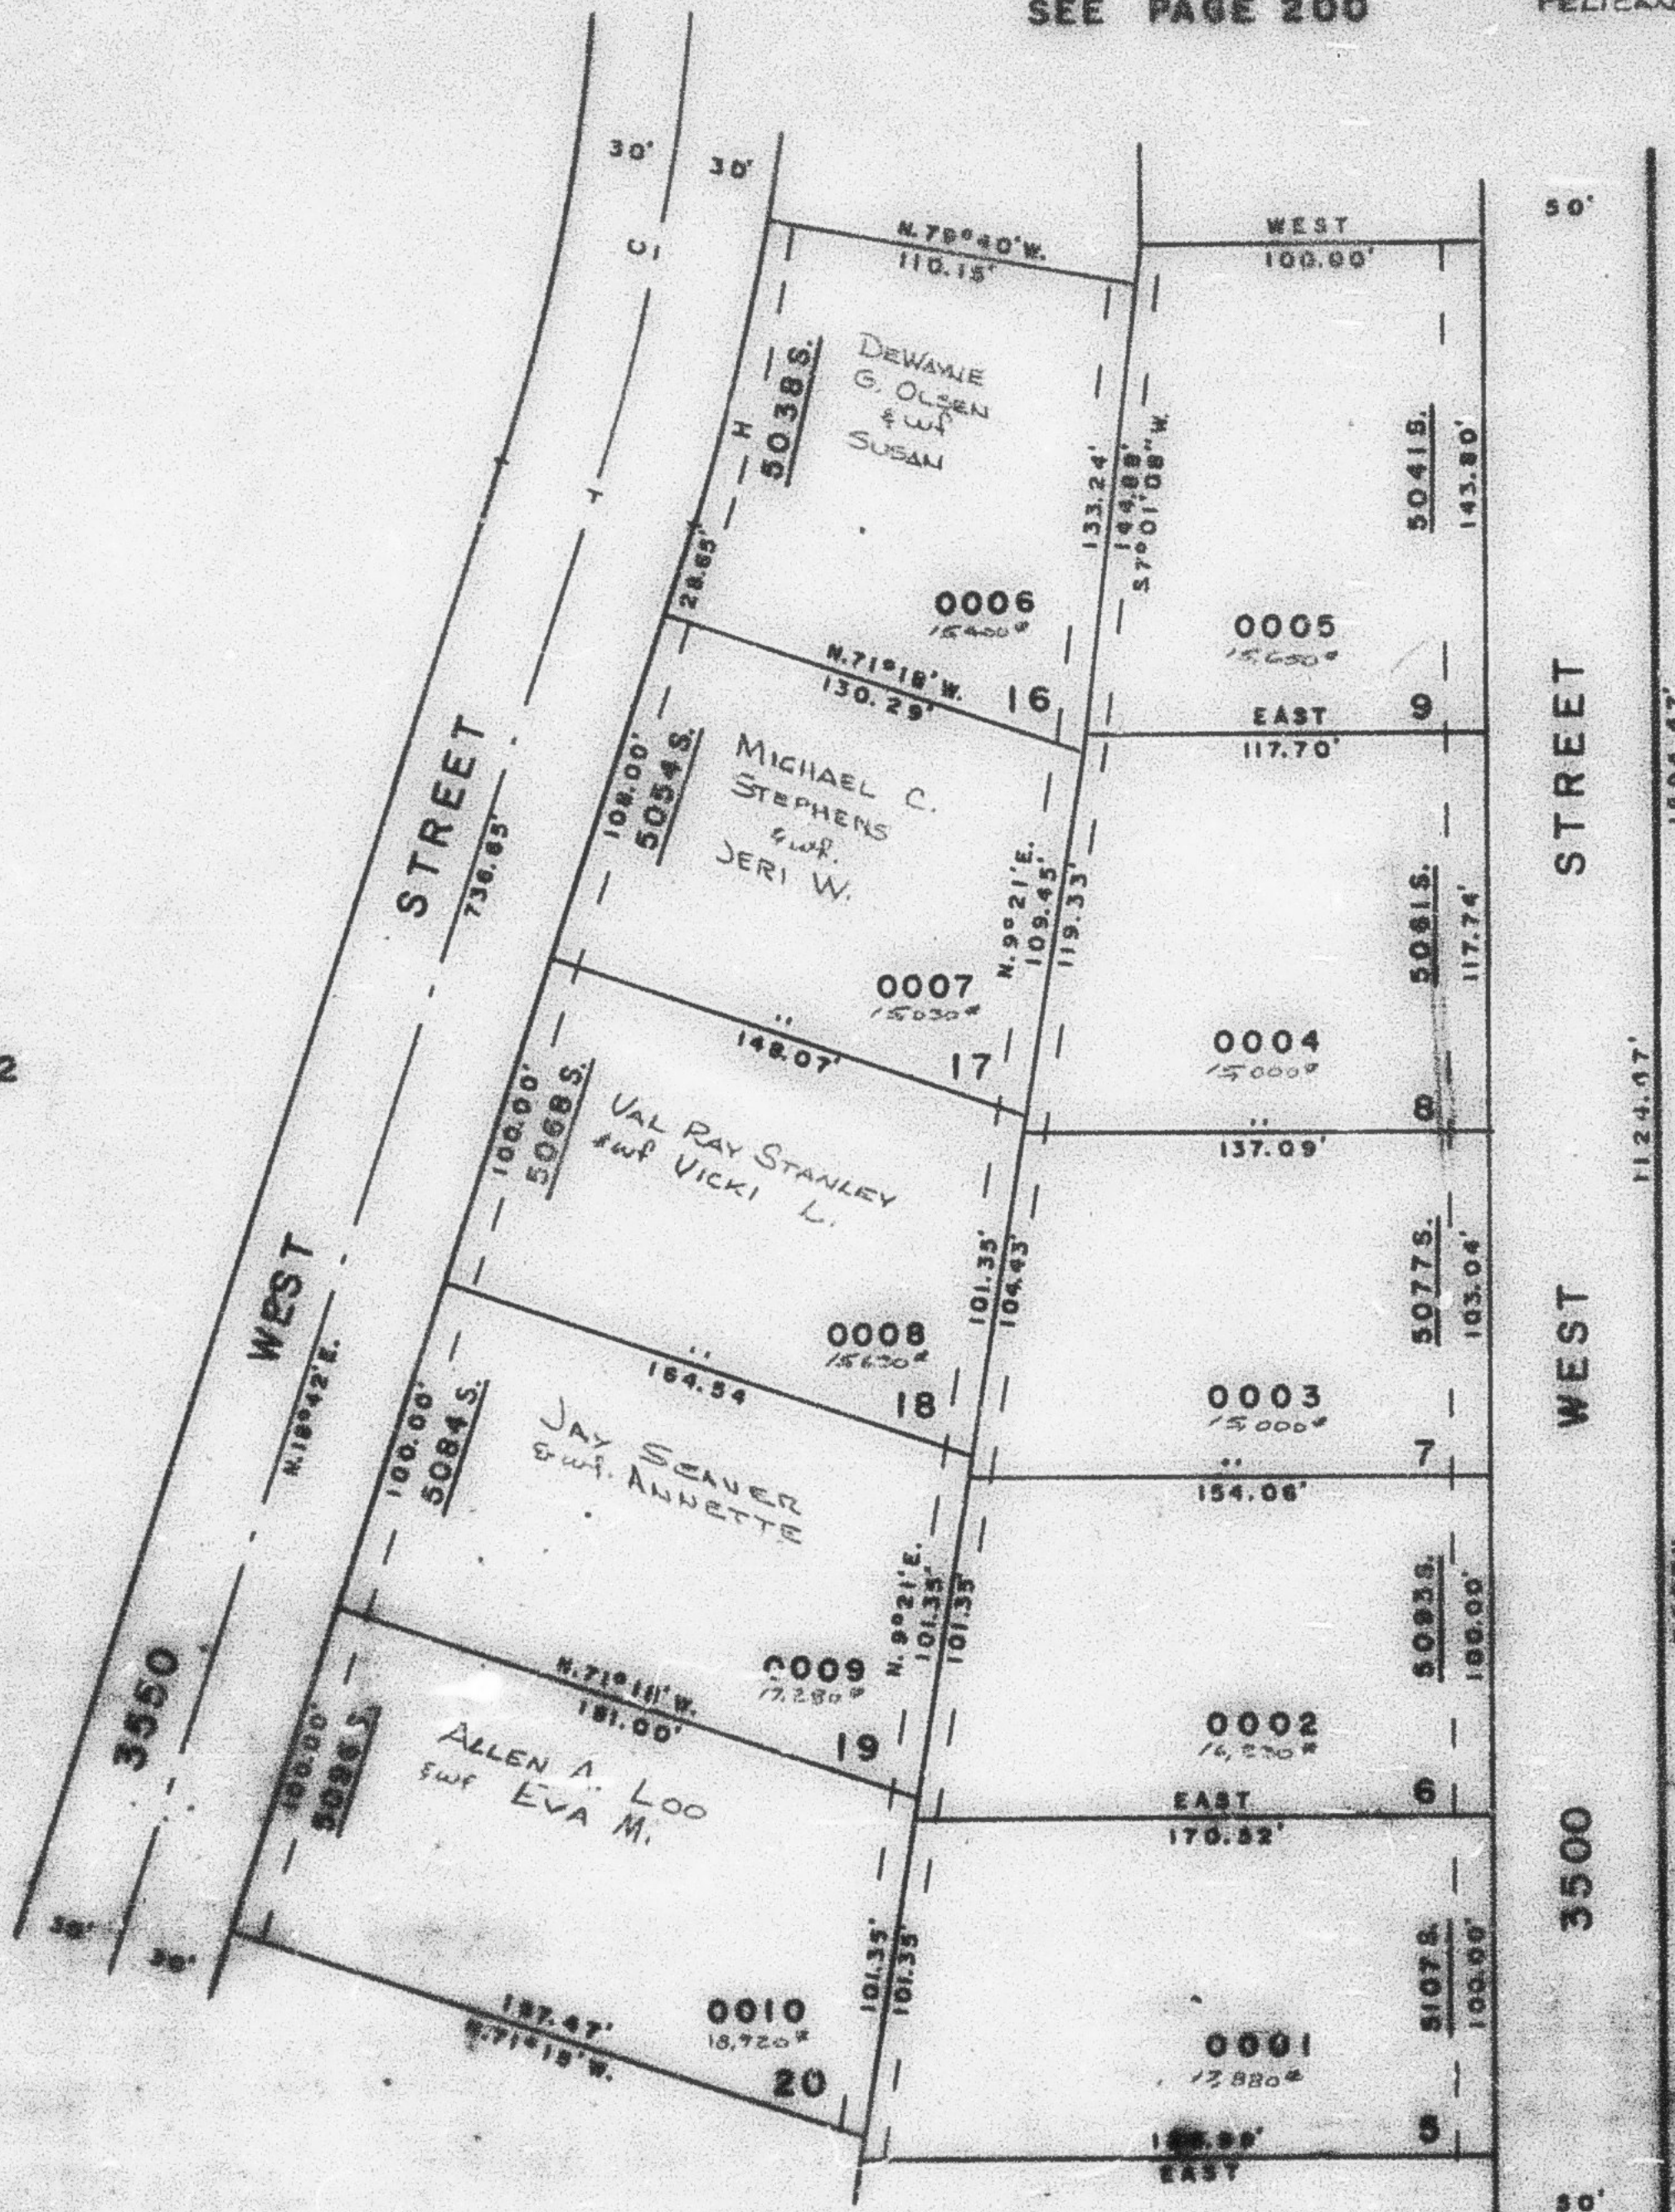

SEE PAGE 198

(C)
 A=19°45'08"
 R=605.62'
 L=198.21'
 T=100.00'
 LC=197.33'

(H)
 A=8°22'
 R=635.62'
 L=92.62'
 LC=92.73'

FOR COMPLETE ENG. DATA
 SEE ORIG. SEC. PLAT IN
 BOOK 51, PAGE 8

200.1277