

PART OF N.E. 1/4, SEC. 16, T. 5 N., R. 2 W., S.L.B. & M.
COUNTRY MEADOWS SUBDIVISION

199

TAXING UNIT '98

LOTS 5-9, 16-20

IN WEBER COUNTY

SCALE 1"=50'

PREFIX: 09-199


SEE PAGE 200

EXCEPT WHERE OTHERWISE SHOWN
 ALL LOTS OWNED BY:
 PELICAN OIL CORP.

SEE PAGE 202

SEE PAGE 71

7' UTILITY & DRAINAGE
 EASEMENTS EACH SIDE
 OF PROPERTY LINES AS
 INDICATED BY DASHED
 LINES UNLESS SHOWN
 OTHERWISE

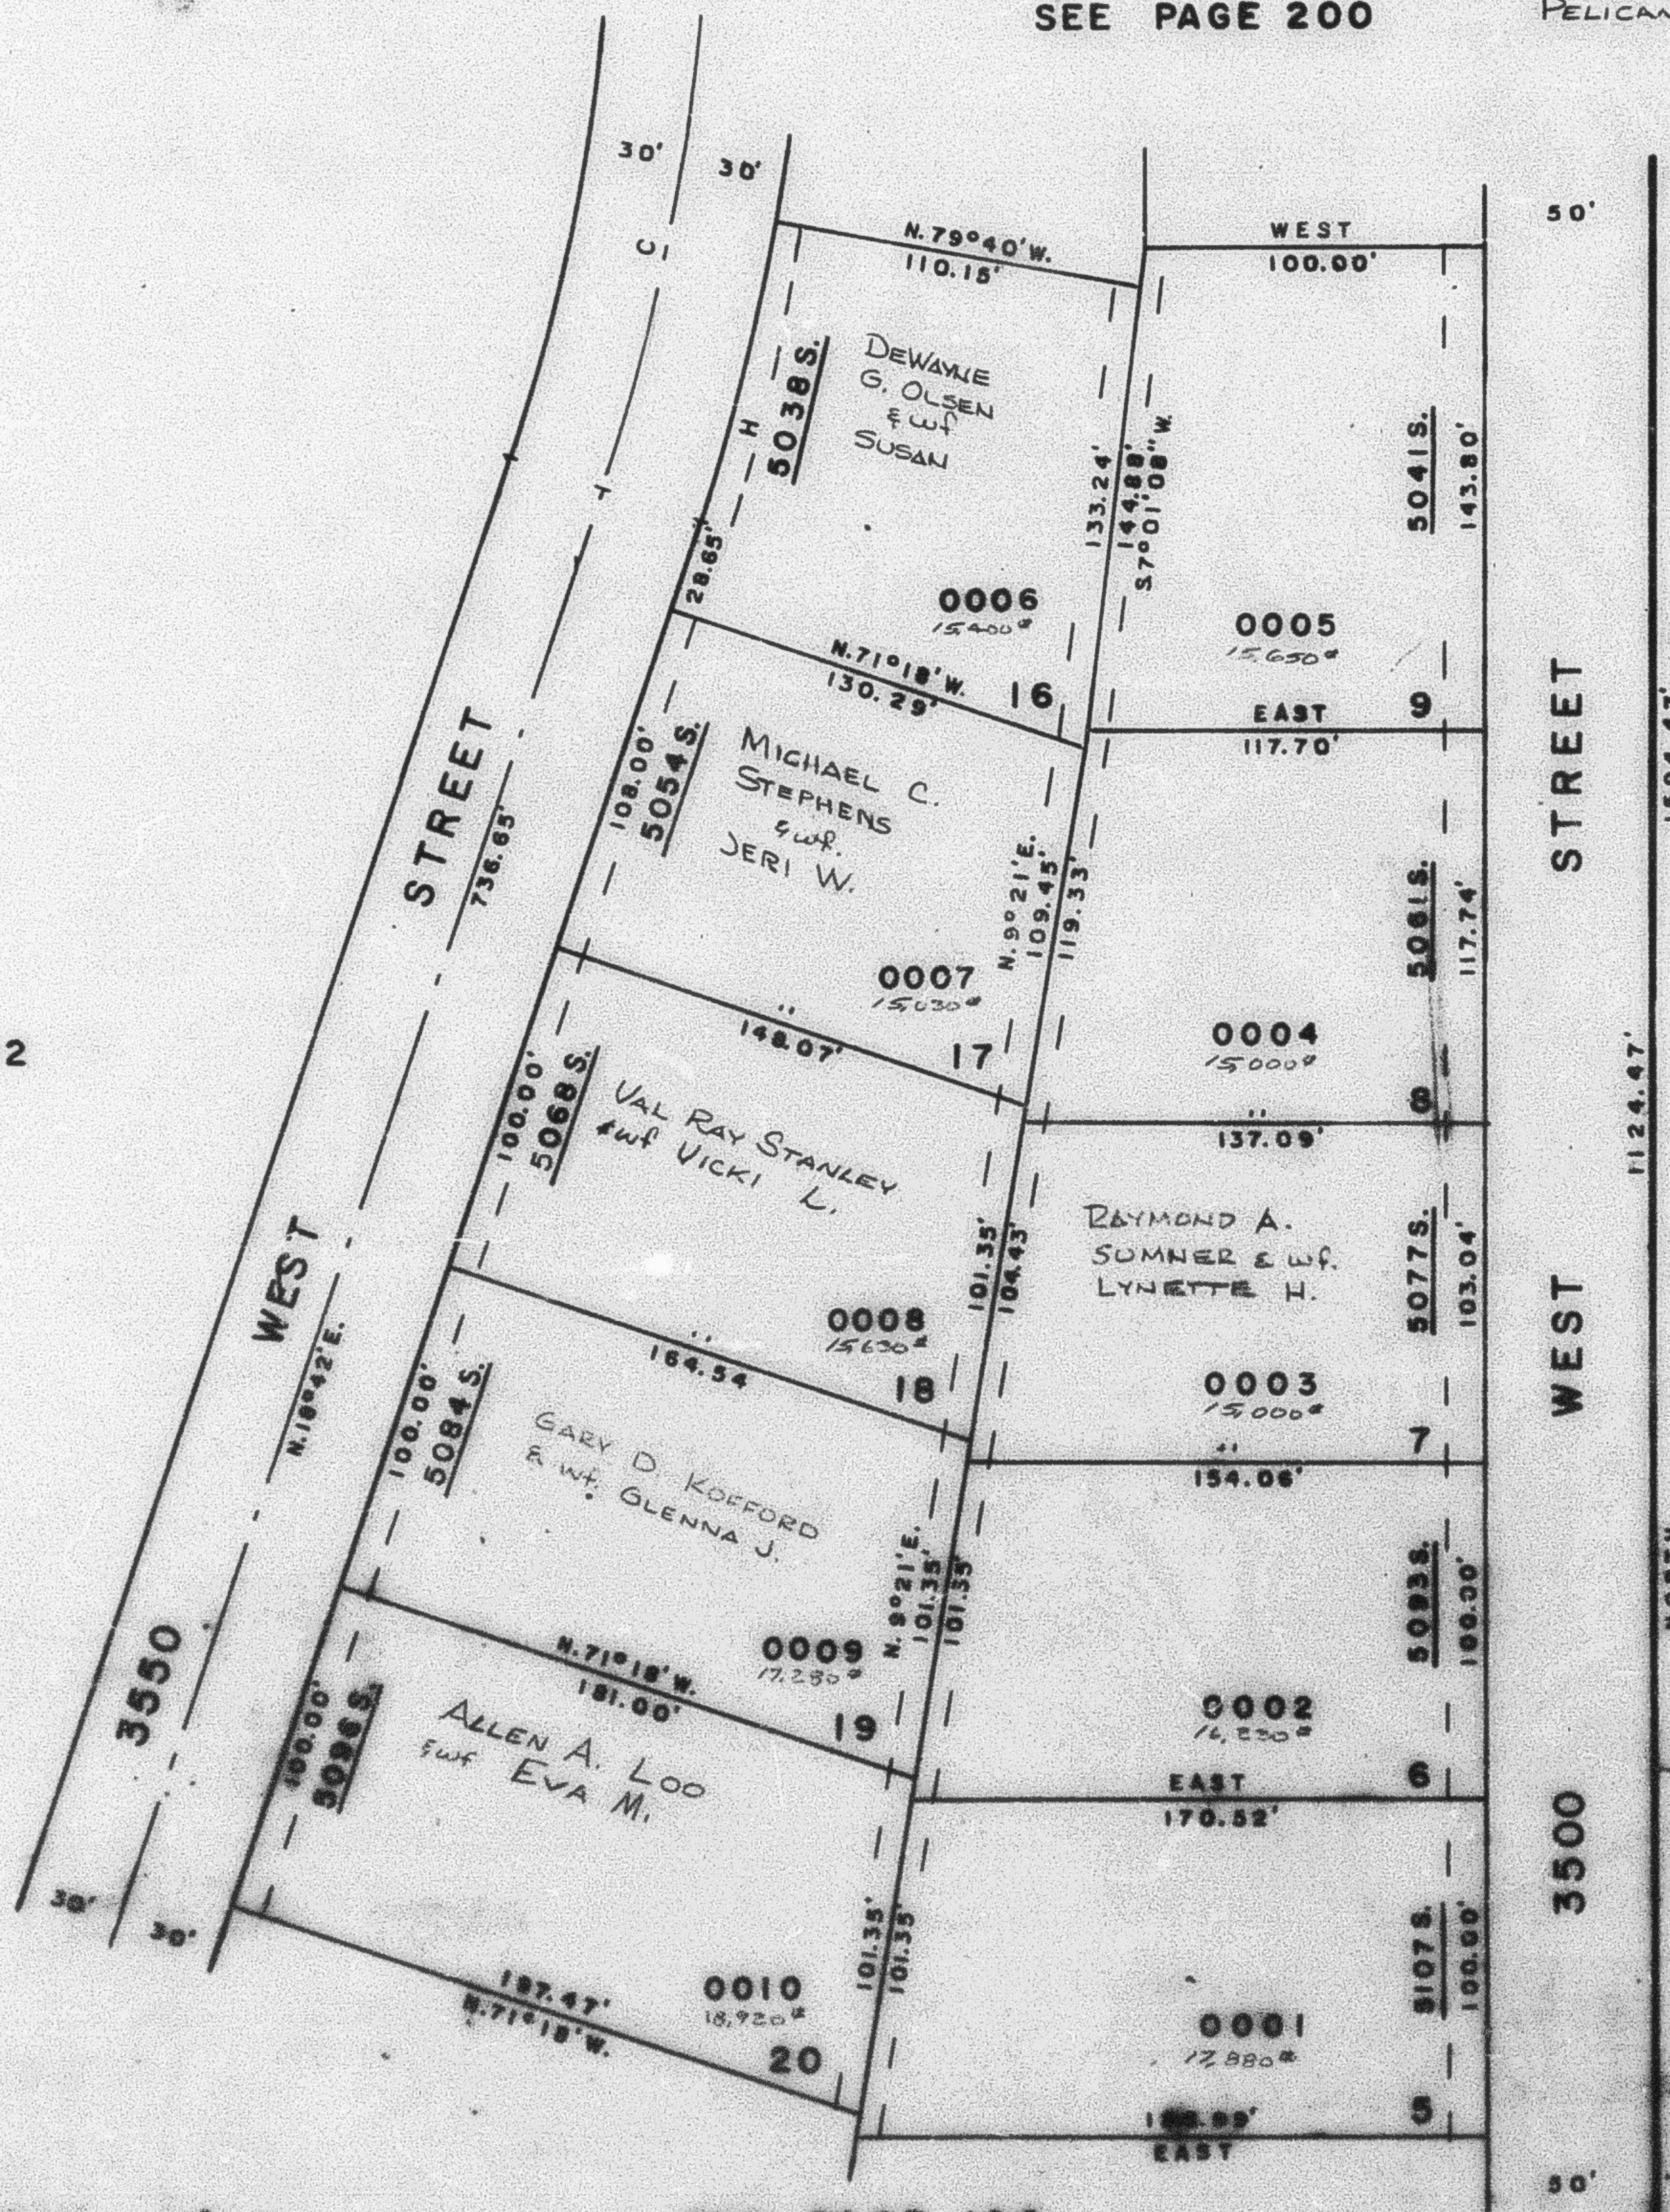

SEE PAGE 198

(C)
 $\Delta = 18^\circ 45' 08''$
 $R = 605.62'$
 $L = 198.21'$
 $T = 100.00'$
 $LC = 197.33'$

(H)
 $\Delta = 8^\circ 22'$
 $R = 635.62'$
 $L = 92.82'$
 $LC = 92.73'$

FOR COMPLETE ENG. DATA
 SEE ORIG. DED. PLAT IN
 BOOK 21, PAGE 2