

PART OF N.E. 1/4, SEC. 16, T.5 N., R.2 W., S.L.B. & M.
COUNTRY MEADOWS SUBDIVISION

199

TAXING UNIT 98

LOTS 5-9, 16-20
 IN WEBER COUNTY

SCALE 1" = 50'

PREFIX: 09-199


SEE PAGE 200

SEE PAGE 202

SEE PAGE 71

SEE PAGE 198

7' UTILITY & DRAINAGE
 EASEMENTS EACH SIDE
 OF PROPERTY LINES AS
 INDICATED BY DASHED
 LINES UNLESS SHOWN
 OTHERWISE

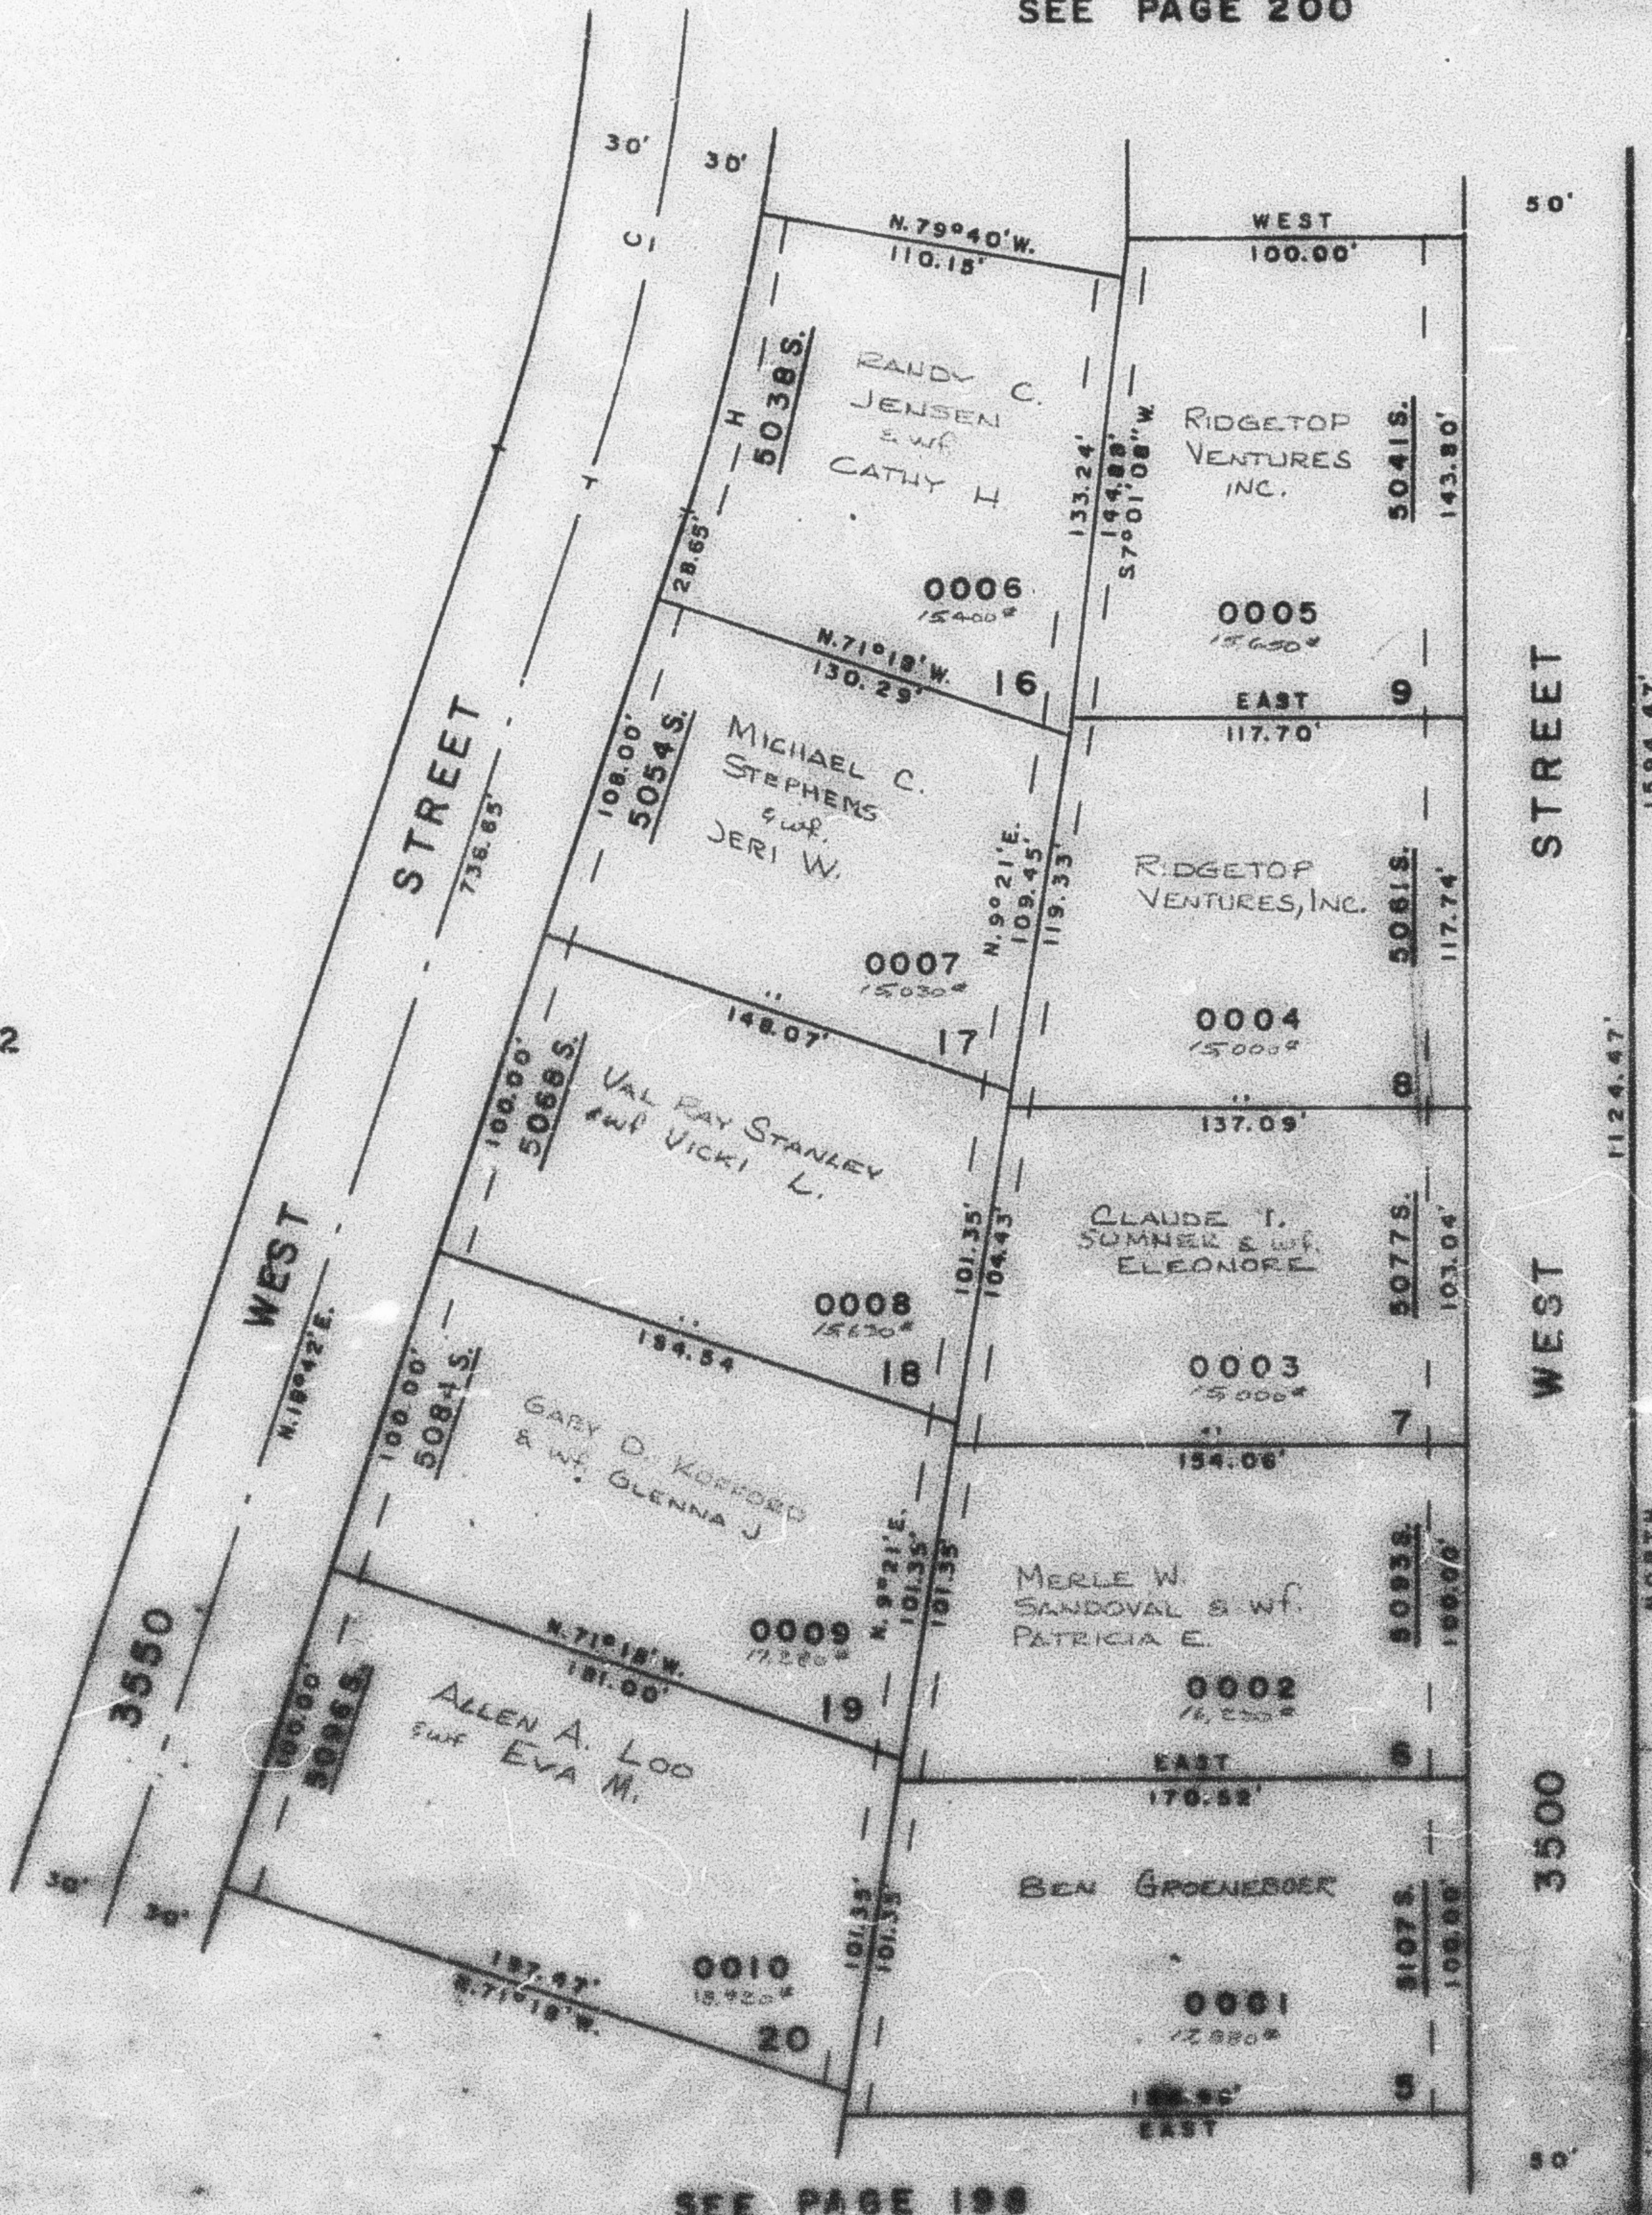

(C)
 $\Delta = 18^{\circ} 45' 08''$
 $R = 605.62'$
 $L = 155.21'$
 $T = 100.00'$
 $LC = 97.33'$

(H)
 $\Delta = 8^{\circ} 22'$
 $R = 635.62'$
 $L = 92.62'$
 $LC = 92.73'$

FOR COMPLETE ENG. DATA
 SEE ORIG. DES. PLAT IN
 BOOK 21, PAGE 2