

PART OF N.E. 1/4, SEC. 16, T.5 N., R.2 W., S.L.B. & M.
COUNTRY MEADOWS SUBDIVISION

199

TAXING UNIT: 69

LOTS 5-9, 16-20

IN WEBER COUNTY

SCALE 1"=50'


PREFIX: 09-199

SEE PAGE 200

SEE PAGE 202

SEE PAGE 71

7' UTILITY & DRAINAGE
EASEMENTS EACH SIDE
OF PROPERTY LINES AS
INDICATED BY DASHED
LINES UNLESS SHOWN
OTHERWISE

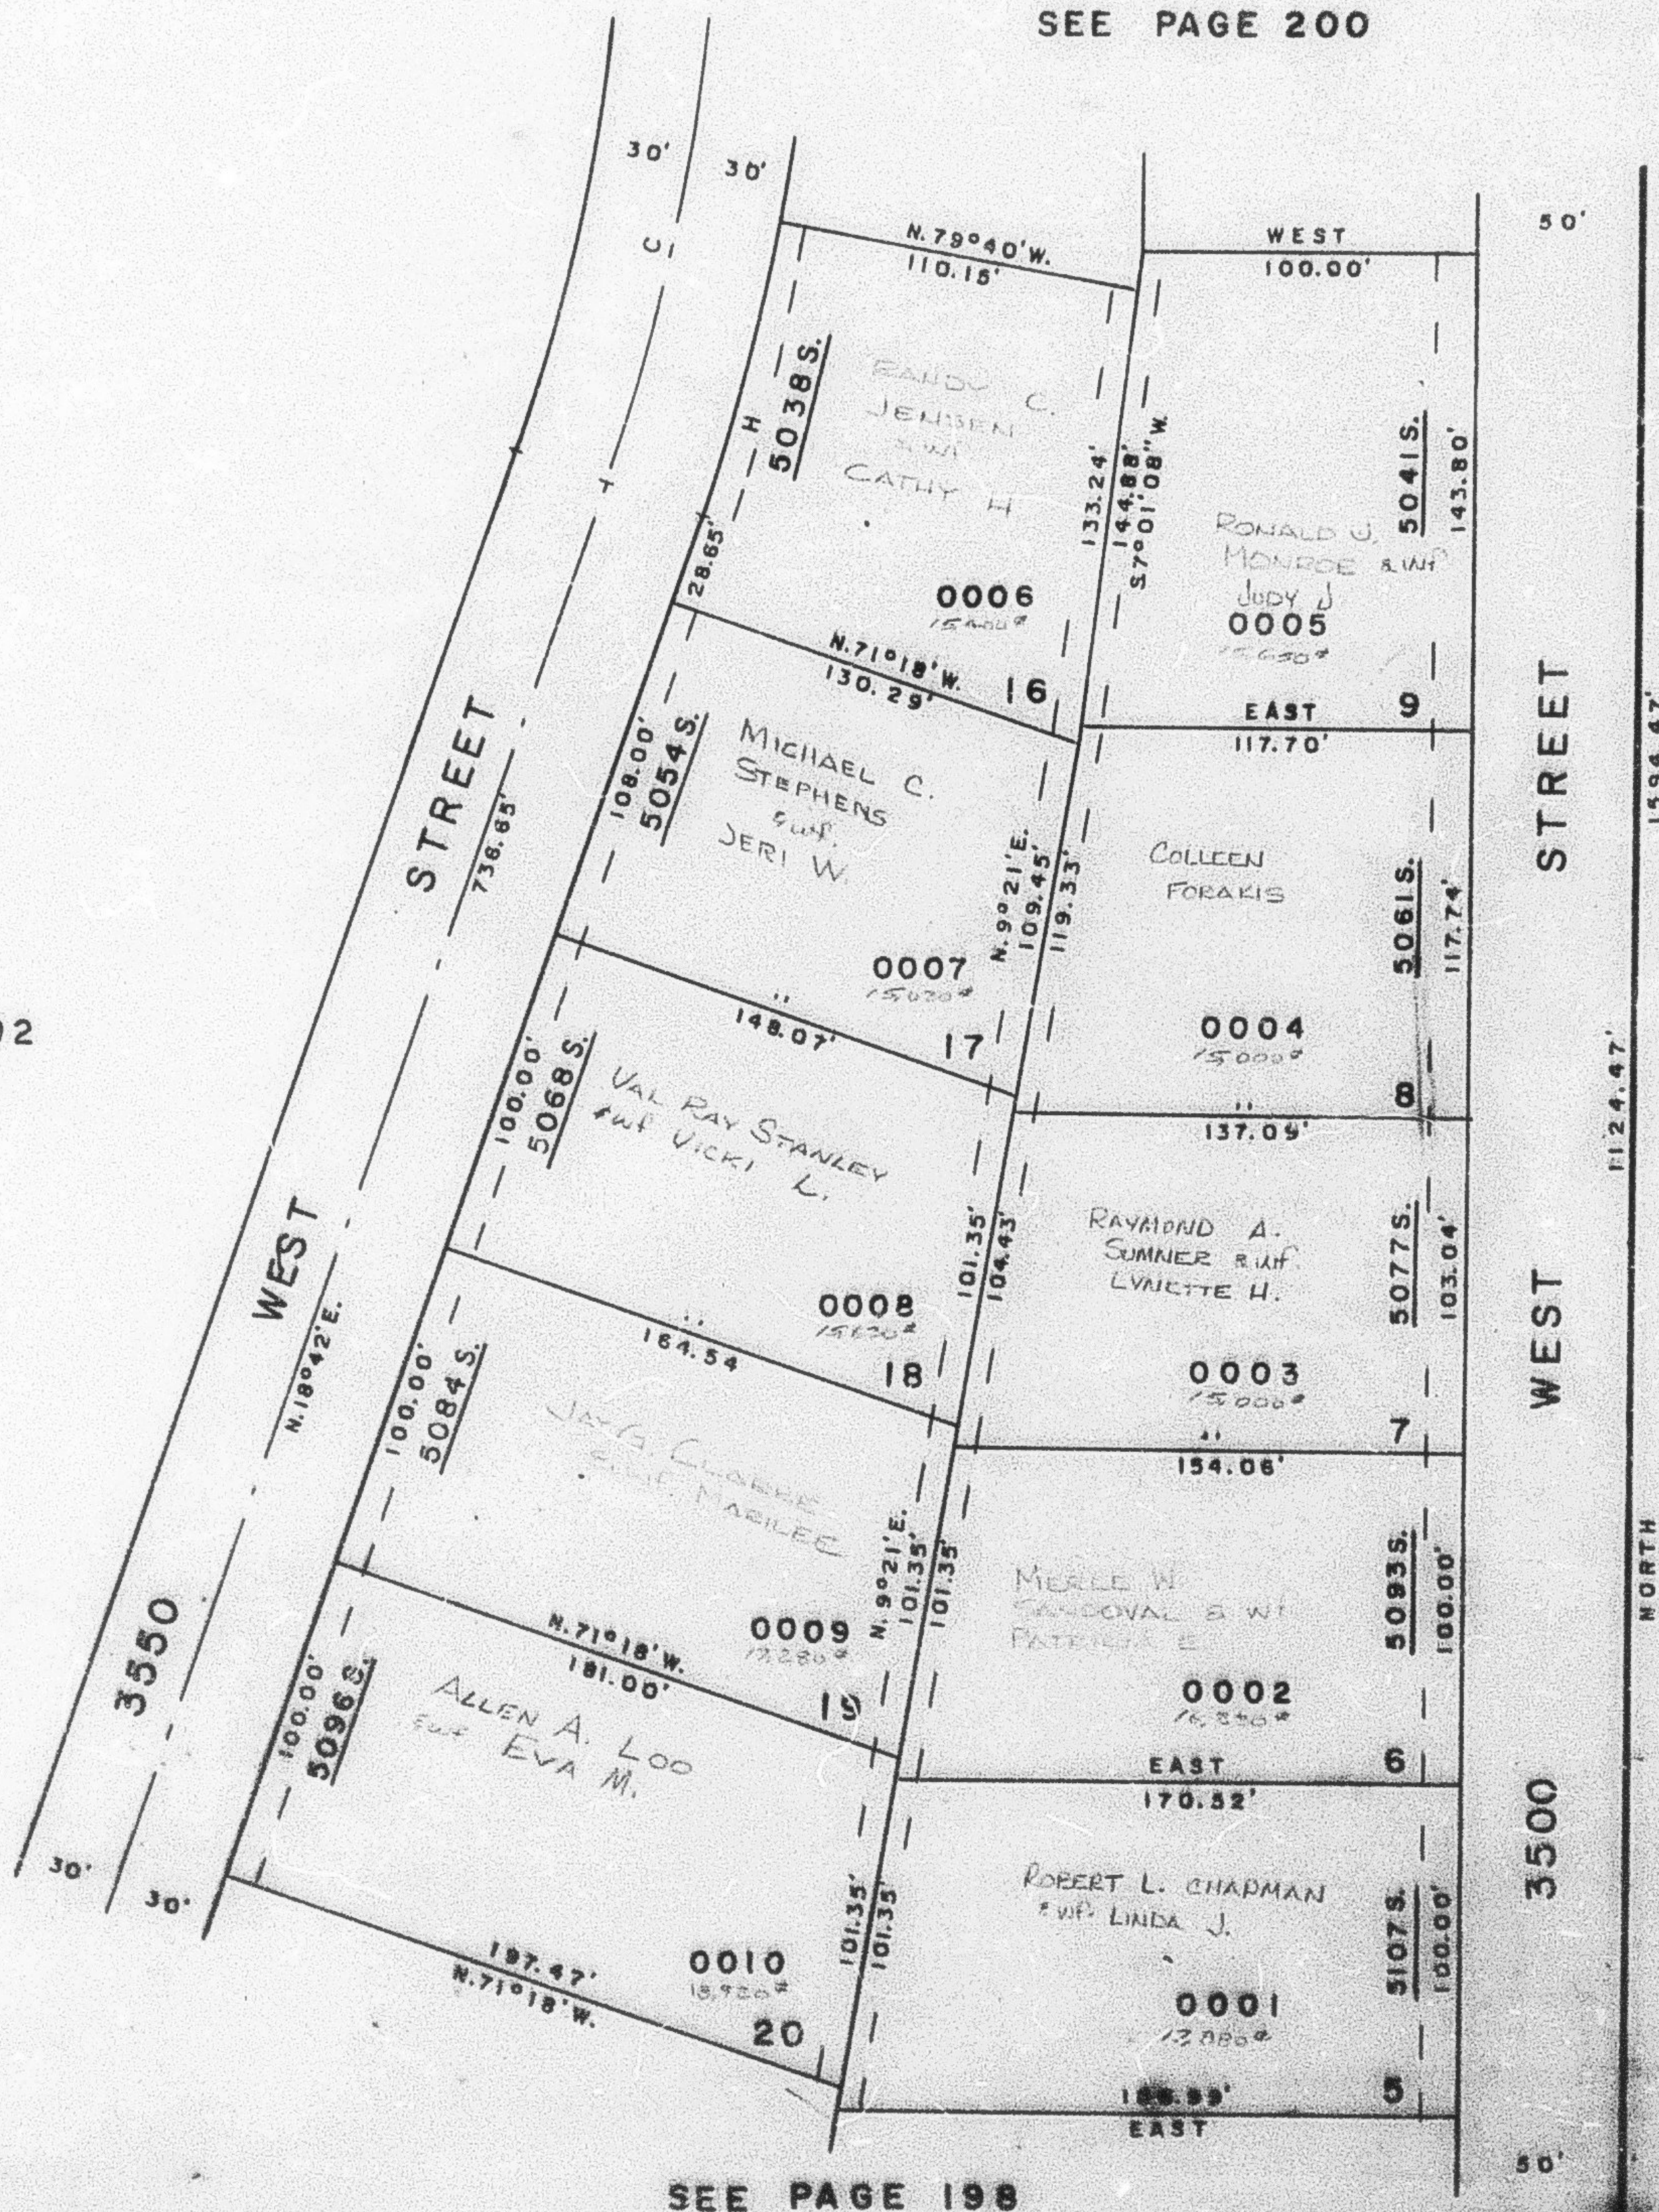

(C)
Δ=18°45'08"
R=605.62'
L=198.21'
T=100.00'
LC=197.33'

(H)
Δ=8°22'
R=635.62'
L=92.82'
LC=92.73'

FOR COMPLETE ENG. DATA
SEE ORIG. DED. PLAT IN
BOOK 21, PAGE 2

SEE PAGE 198