

PART OF N.E. 1/4, SEC. 16, T.5 N., R.2 W., S.L.B. & M.
COUNTRY MEADOWS SUBDIVISION

200

TAXING UNIT: 68

LOTS 10-15 & 43
IN WEBER COUNTY


SCALE 1"=50'

PREFIX 09-200

EXCEPT WHERE OTHERWISE SHOWN
ALL LOTS OWNED BY
W. ALLEN JACKSON INC

SEE PAGE 72-1

SEE PAGE 72-1

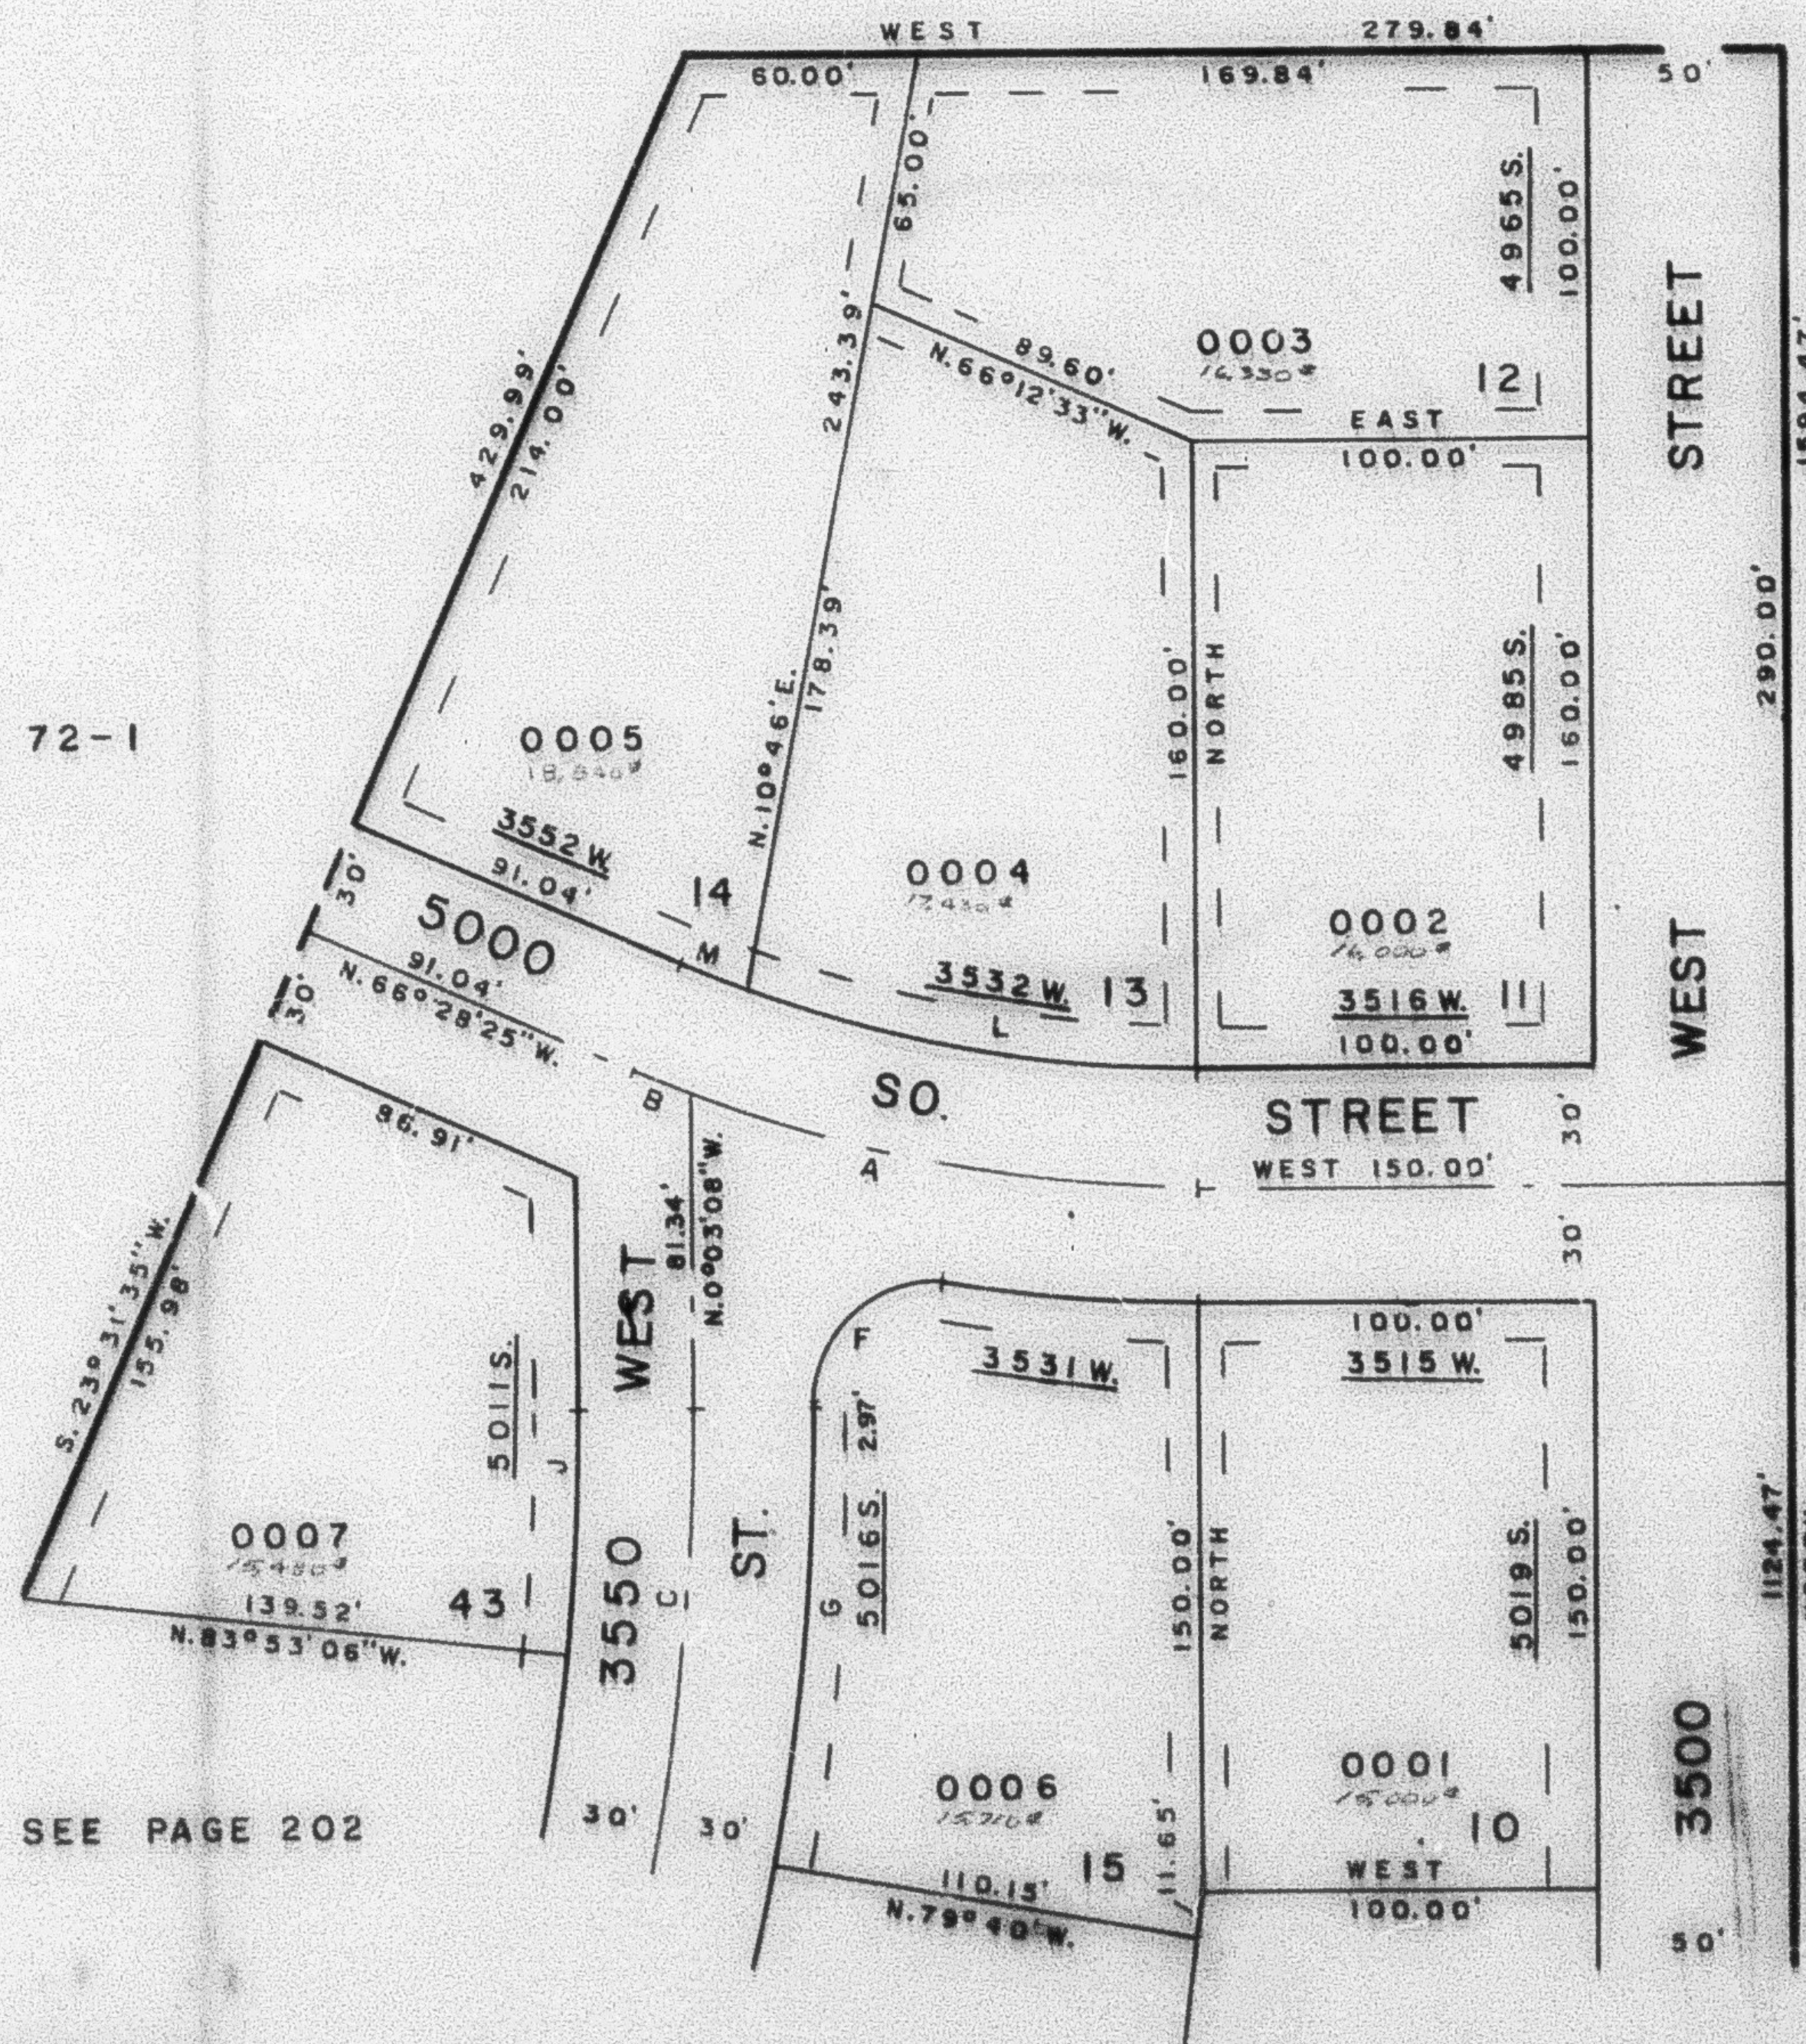

SEE PAGE 202

SEE PAGE 199

7' UTILITY & DRAINAGE EASEMENTS
EACH SIDE OF PROPERTY LINES AS
INDICATED BY DASHED LINES UNLESS
SHOWN OTHERWISE

(A)
Δ=21°04'55"
R=360.16'
L=132.52'
T=67.02'
LC=131.78'

(B)
Δ=2°26'39"
R=360.16'
L=15.37'
T=7.68'
LC=15.36'

(C)
Δ=18°45'08"
R=605.62'
L=198.21'
T=100.00'
LC=197.33'

(F)
Δ=99°34'14"
R=30.00'
L=52.14'
LC=45.82'

(G)
Δ=10°23'08"
R=635.62'
L=115.21'
LC=115.06'

(L)
Δ=20°26'42"
R=330.16'
L=117.81'
LC=117.19'

(M)
Δ=3°04'52"
R=330.16'
L=17.76'
LC=17.75'

FOR COMPLETE ENG. DATA
SEE ORIG. DED. PLAT IN
BOOK 21, PAGE 2