

PART OF N.E. 1/4, SEC. 16, T.5 N., R.2 W., S.L.B. & M.
COUNTRY MEADOWS SUBDIVISION

200

TAXING UNIT : 38

LOTS 10-15 & 43
IN WEBER COUNTY


PREFIX : 09-200

SCALE 1"=50'

EXCEPT WHERE OTHERWISE SHOWN
ALL LOTS OWNED BY
JACKSON DEVELOPMENT INC.

SEE PAGE 72-1

SEE PAGE 72-1

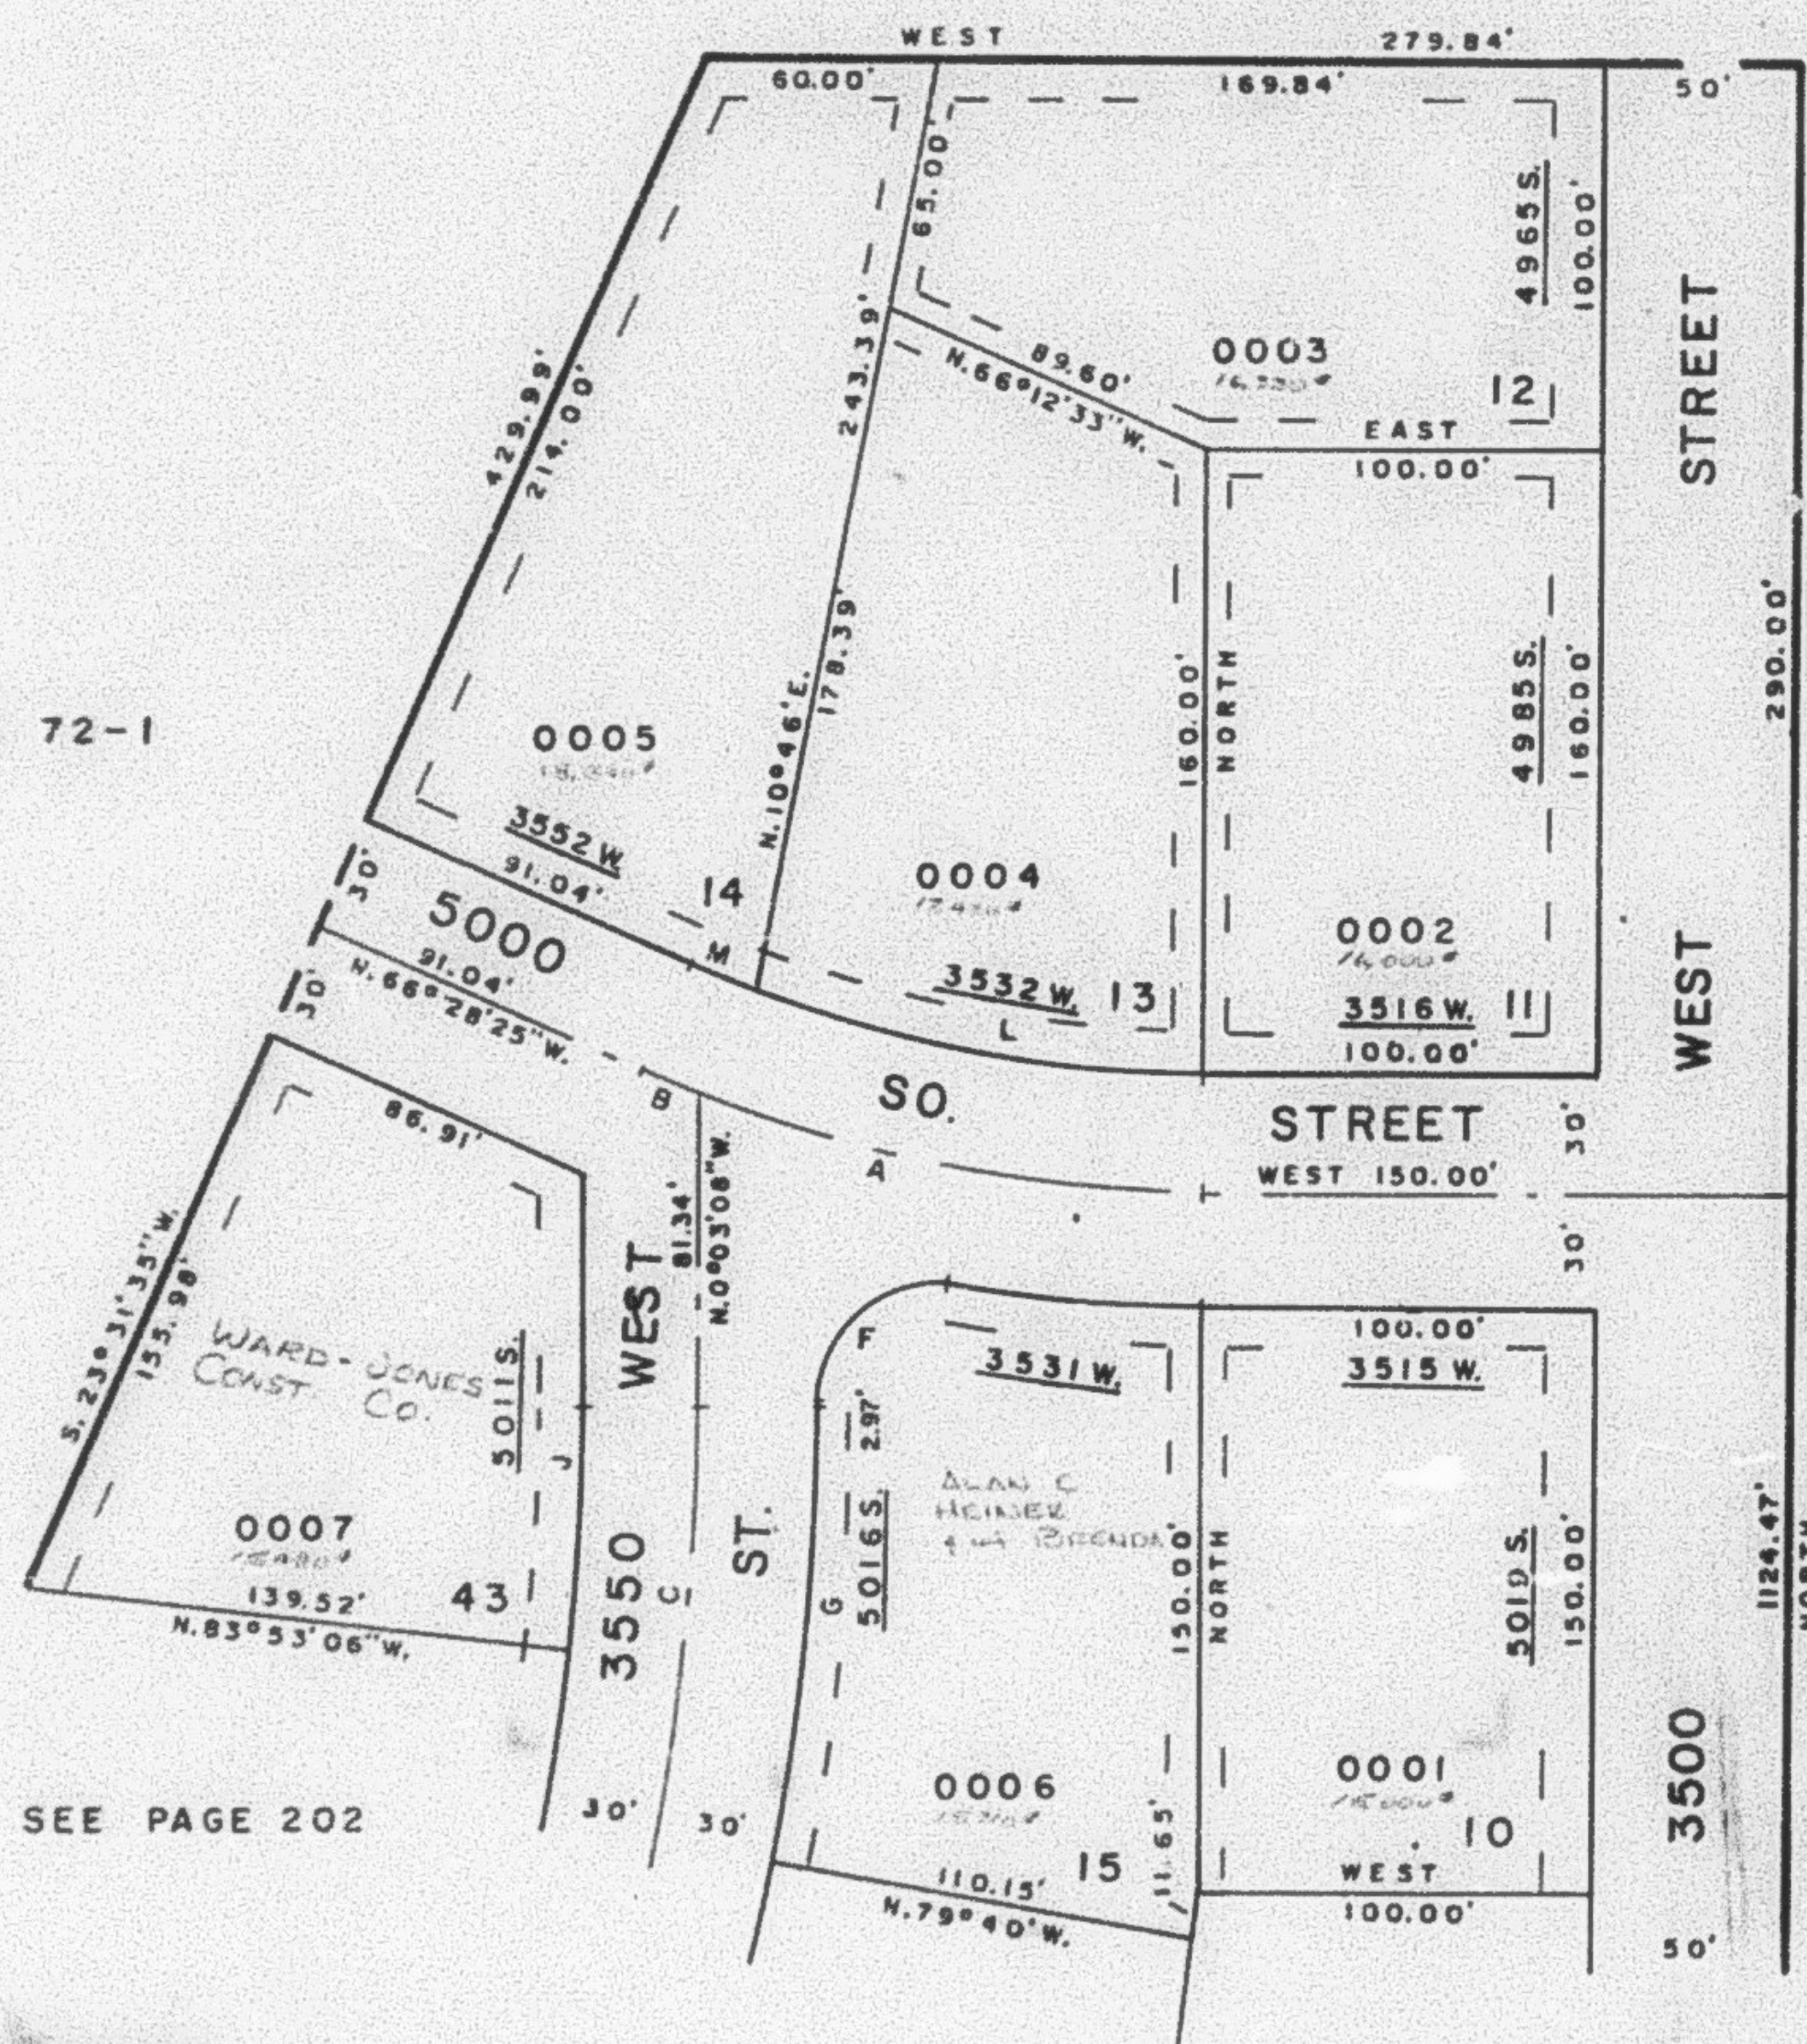

SEE PAGE 202

SEE PAGE 199

SEE PAGE
71

(A)
 $\Delta = 21^{\circ}04'55''$
 $R = 360.16'$
 $L = 132.52'$
 $T = 67.02'$
 $LC = 131.78'$

(B)
 $\Delta = 2^{\circ}26'39''$
 $R = 360.16'$
 $L = 15.37'$
 $T = 7.68'$
 $LC = 15.36'$

(C)
 $\Delta = 18^{\circ}45'08''$
 $R = 605.62'$
 $L = 198.21'$
 $T = 100.00'$
 $LC = 197.33'$

(F)
 $\Delta = 99^{\circ}34'14''$
 $R = 30.00'$
 $L = 52.14'$
 $LC = 45.82'$

(G)
 $\Delta = 10^{\circ}23'08''$
 $R = 635.62'$
 $L = 115.21'$
 $LC = 115.06'$

(L)
 $\Delta = 20^{\circ}26'42''$
 $R = 330.16'$
 $L = 117.81'$
 $LC = 117.19'$

(M)
 $\Delta = 3^{\circ}04'52''$
 $R = 330.16'$
 $L = 17.76'$
 $LC = 17.75'$

FOR COMPLETE ENG. DATA
SEE ORIG. DED. PLAT IN
BOOK 21, PAGE 2

G.W.G. 12-77