

PART OF N.E. 1/4, SEC. 16, T.5N., R.2W., S.L.B.M.
COUNTRY MEADOWS SUBDIVISION

200

TAXING UNIT 198


LOTS 10-15 & 43
IN WEBER COUNTY

SCALE 1"=50'

PREFIX: 05-200

SEE PAGE 72-1

SEE PAGE 72-1

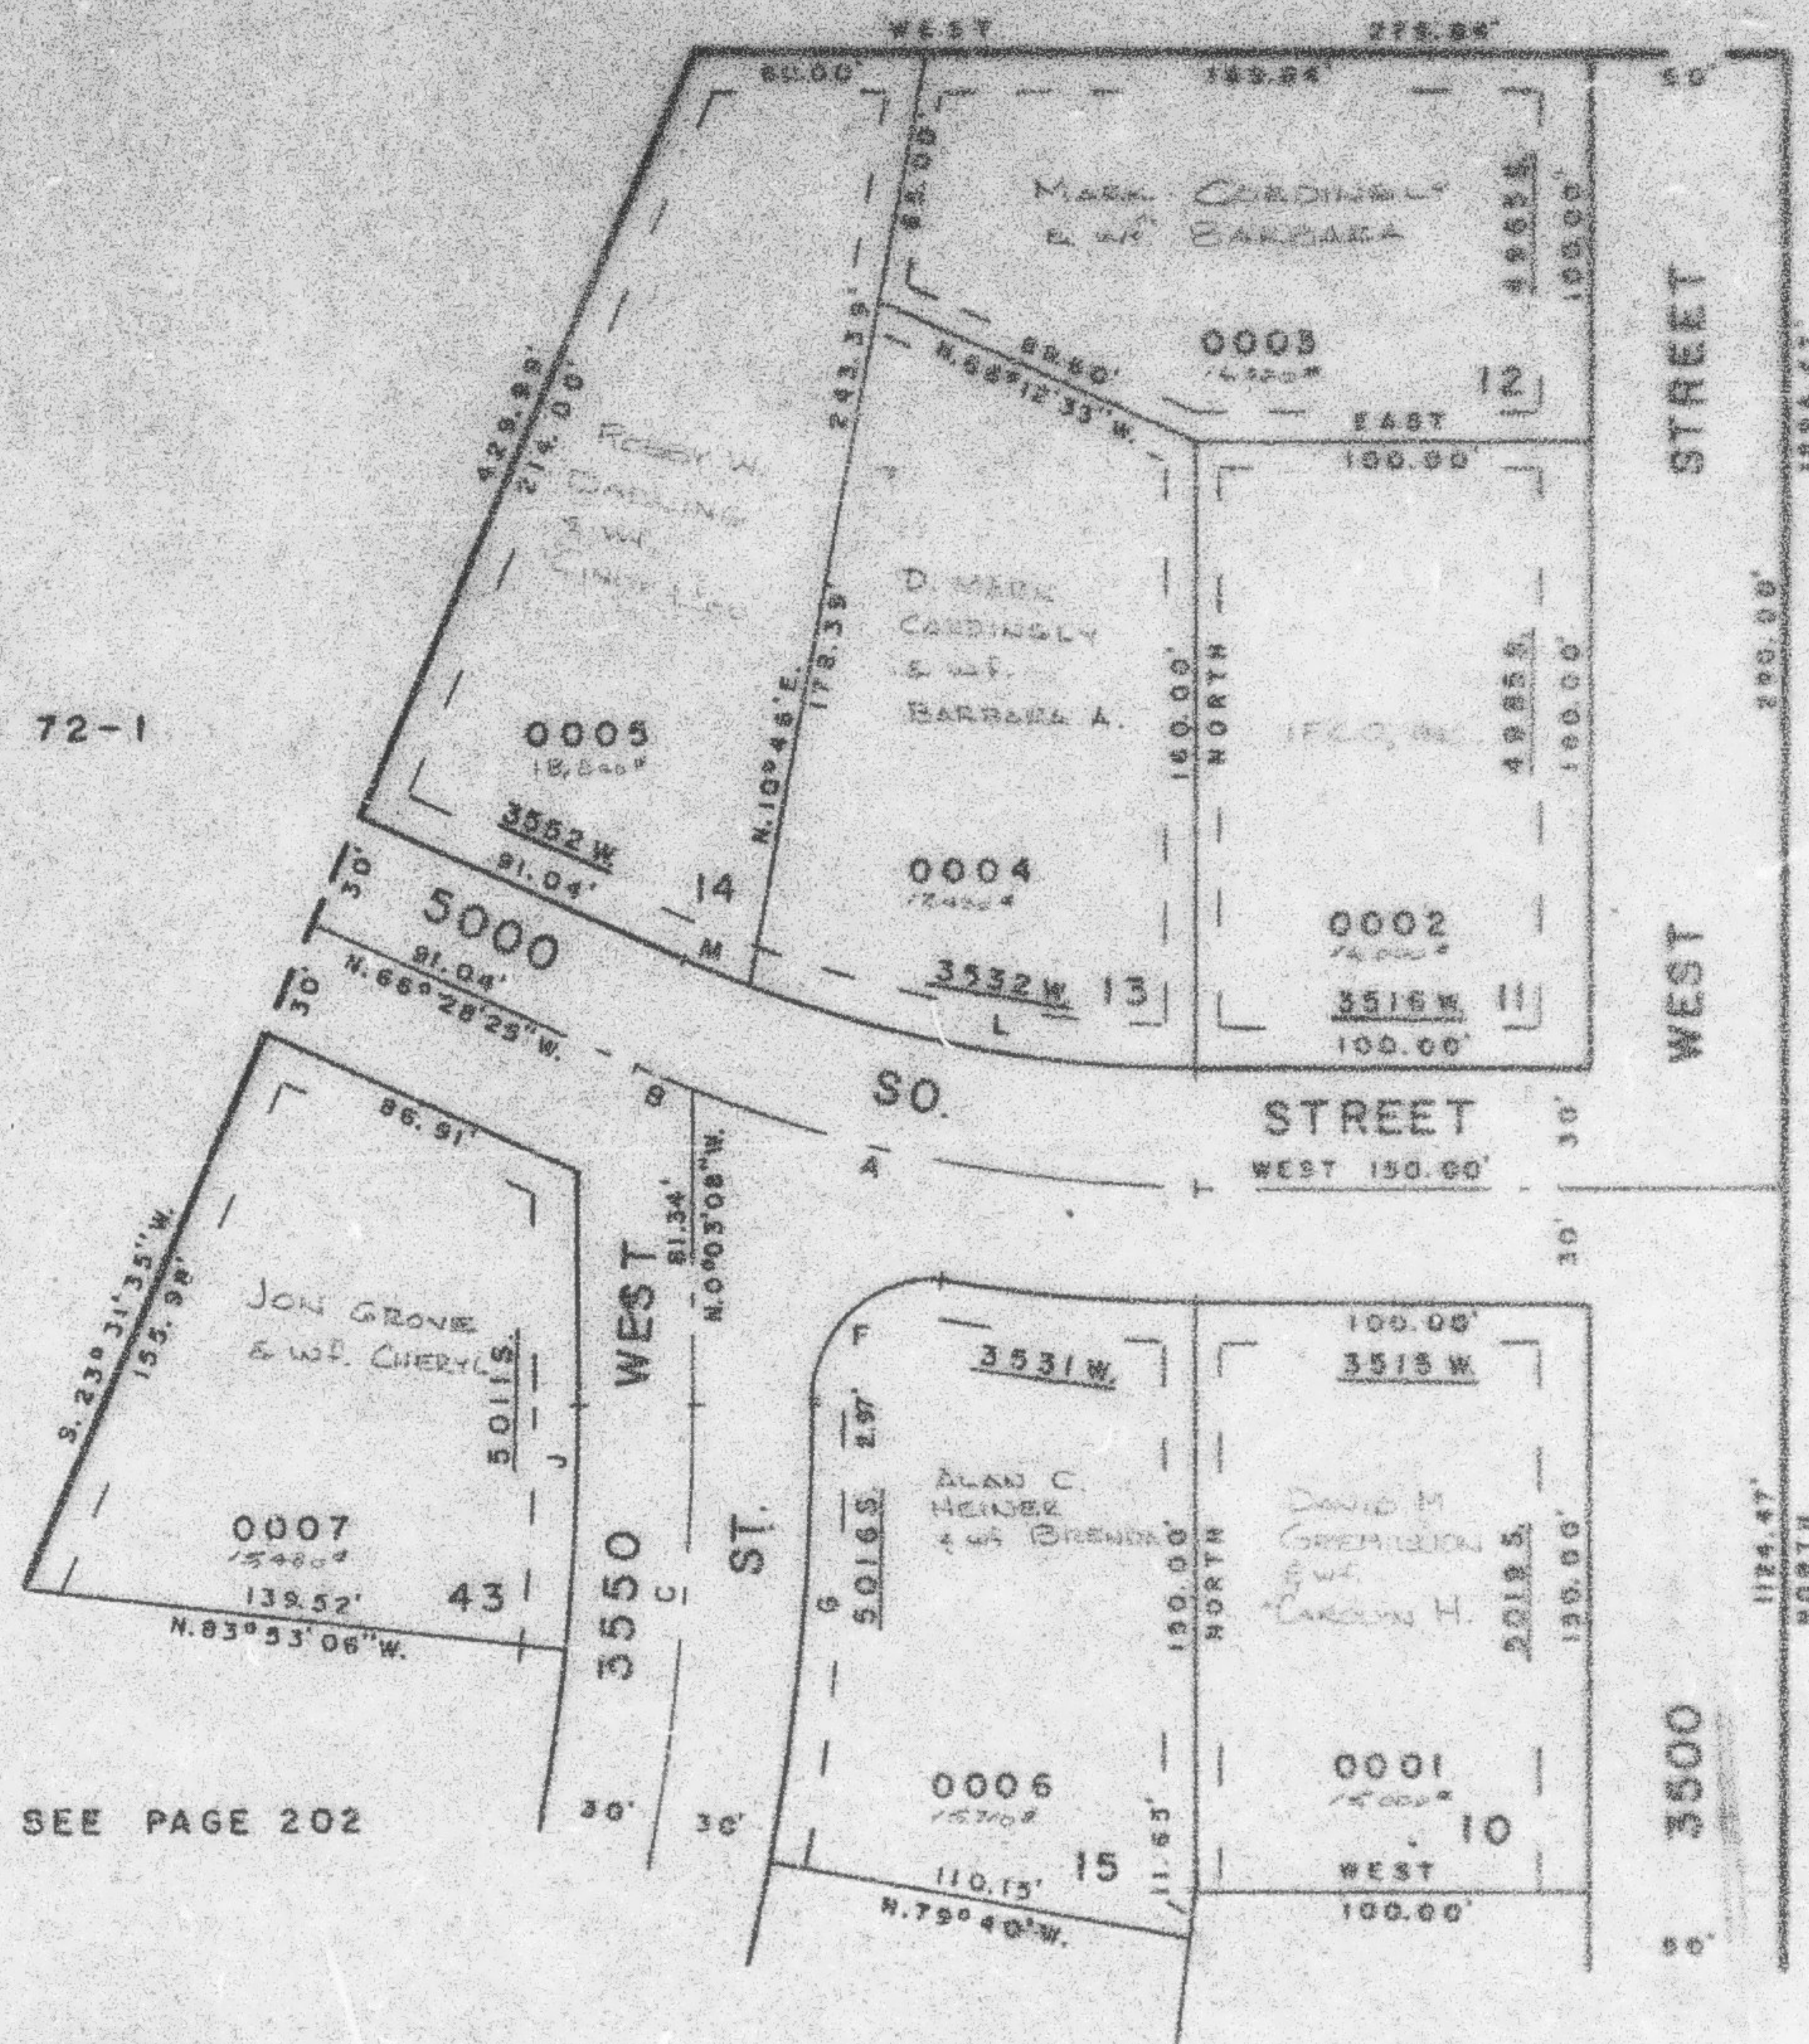

SEE PAGE 71

SEE PAGE 202

SEE PAGE 199

7' UTILITY & DRAINAGE EASEMENTS
EACH SIDE OF PROPERTY LINES AS
INDICATED BY DASHED LINES UNLESS
SHOWN OTHERWISE

FOR COMPLETE END. DATA
SEE ORIG. DED. PLAT IN
BOOK 21, PAGE 2

(A)
A=21°04'52"
R=330.16'
L=132.52'
T=47.02'
LC=131.75'

(B)
A=2°26'59"
R=330.16'
L=15.37'
T=7.62'
LC=15.36'

(C)
A=18°45'08"
R=605.62'
L=198.21'
T=100.00'
LC=157.55'

(F)
A=98°34'14"
R=30.00'
L=52.14'
LC=45.82'

(G)
A=10°23'05"
R=635.62'
L=115.21'
LC=115.06'

(L)
A=20°26'42"
R=330.16'
L=117.81'
LC=117.19'

(M)
A=3°04'52"
R=330.16'
L=17.76'
LC=17.75'