

## 201


LOTS 30-36  
IN WEBER COUNTY

PREFIX : 09-201

SCALE 1" = 50'

SEE PAGE 202

EXCEPT WHERE OTHERWISE SHOWN  
ALL LOTS OWNED BY:  
JACKSON DEVELOPMENT INC

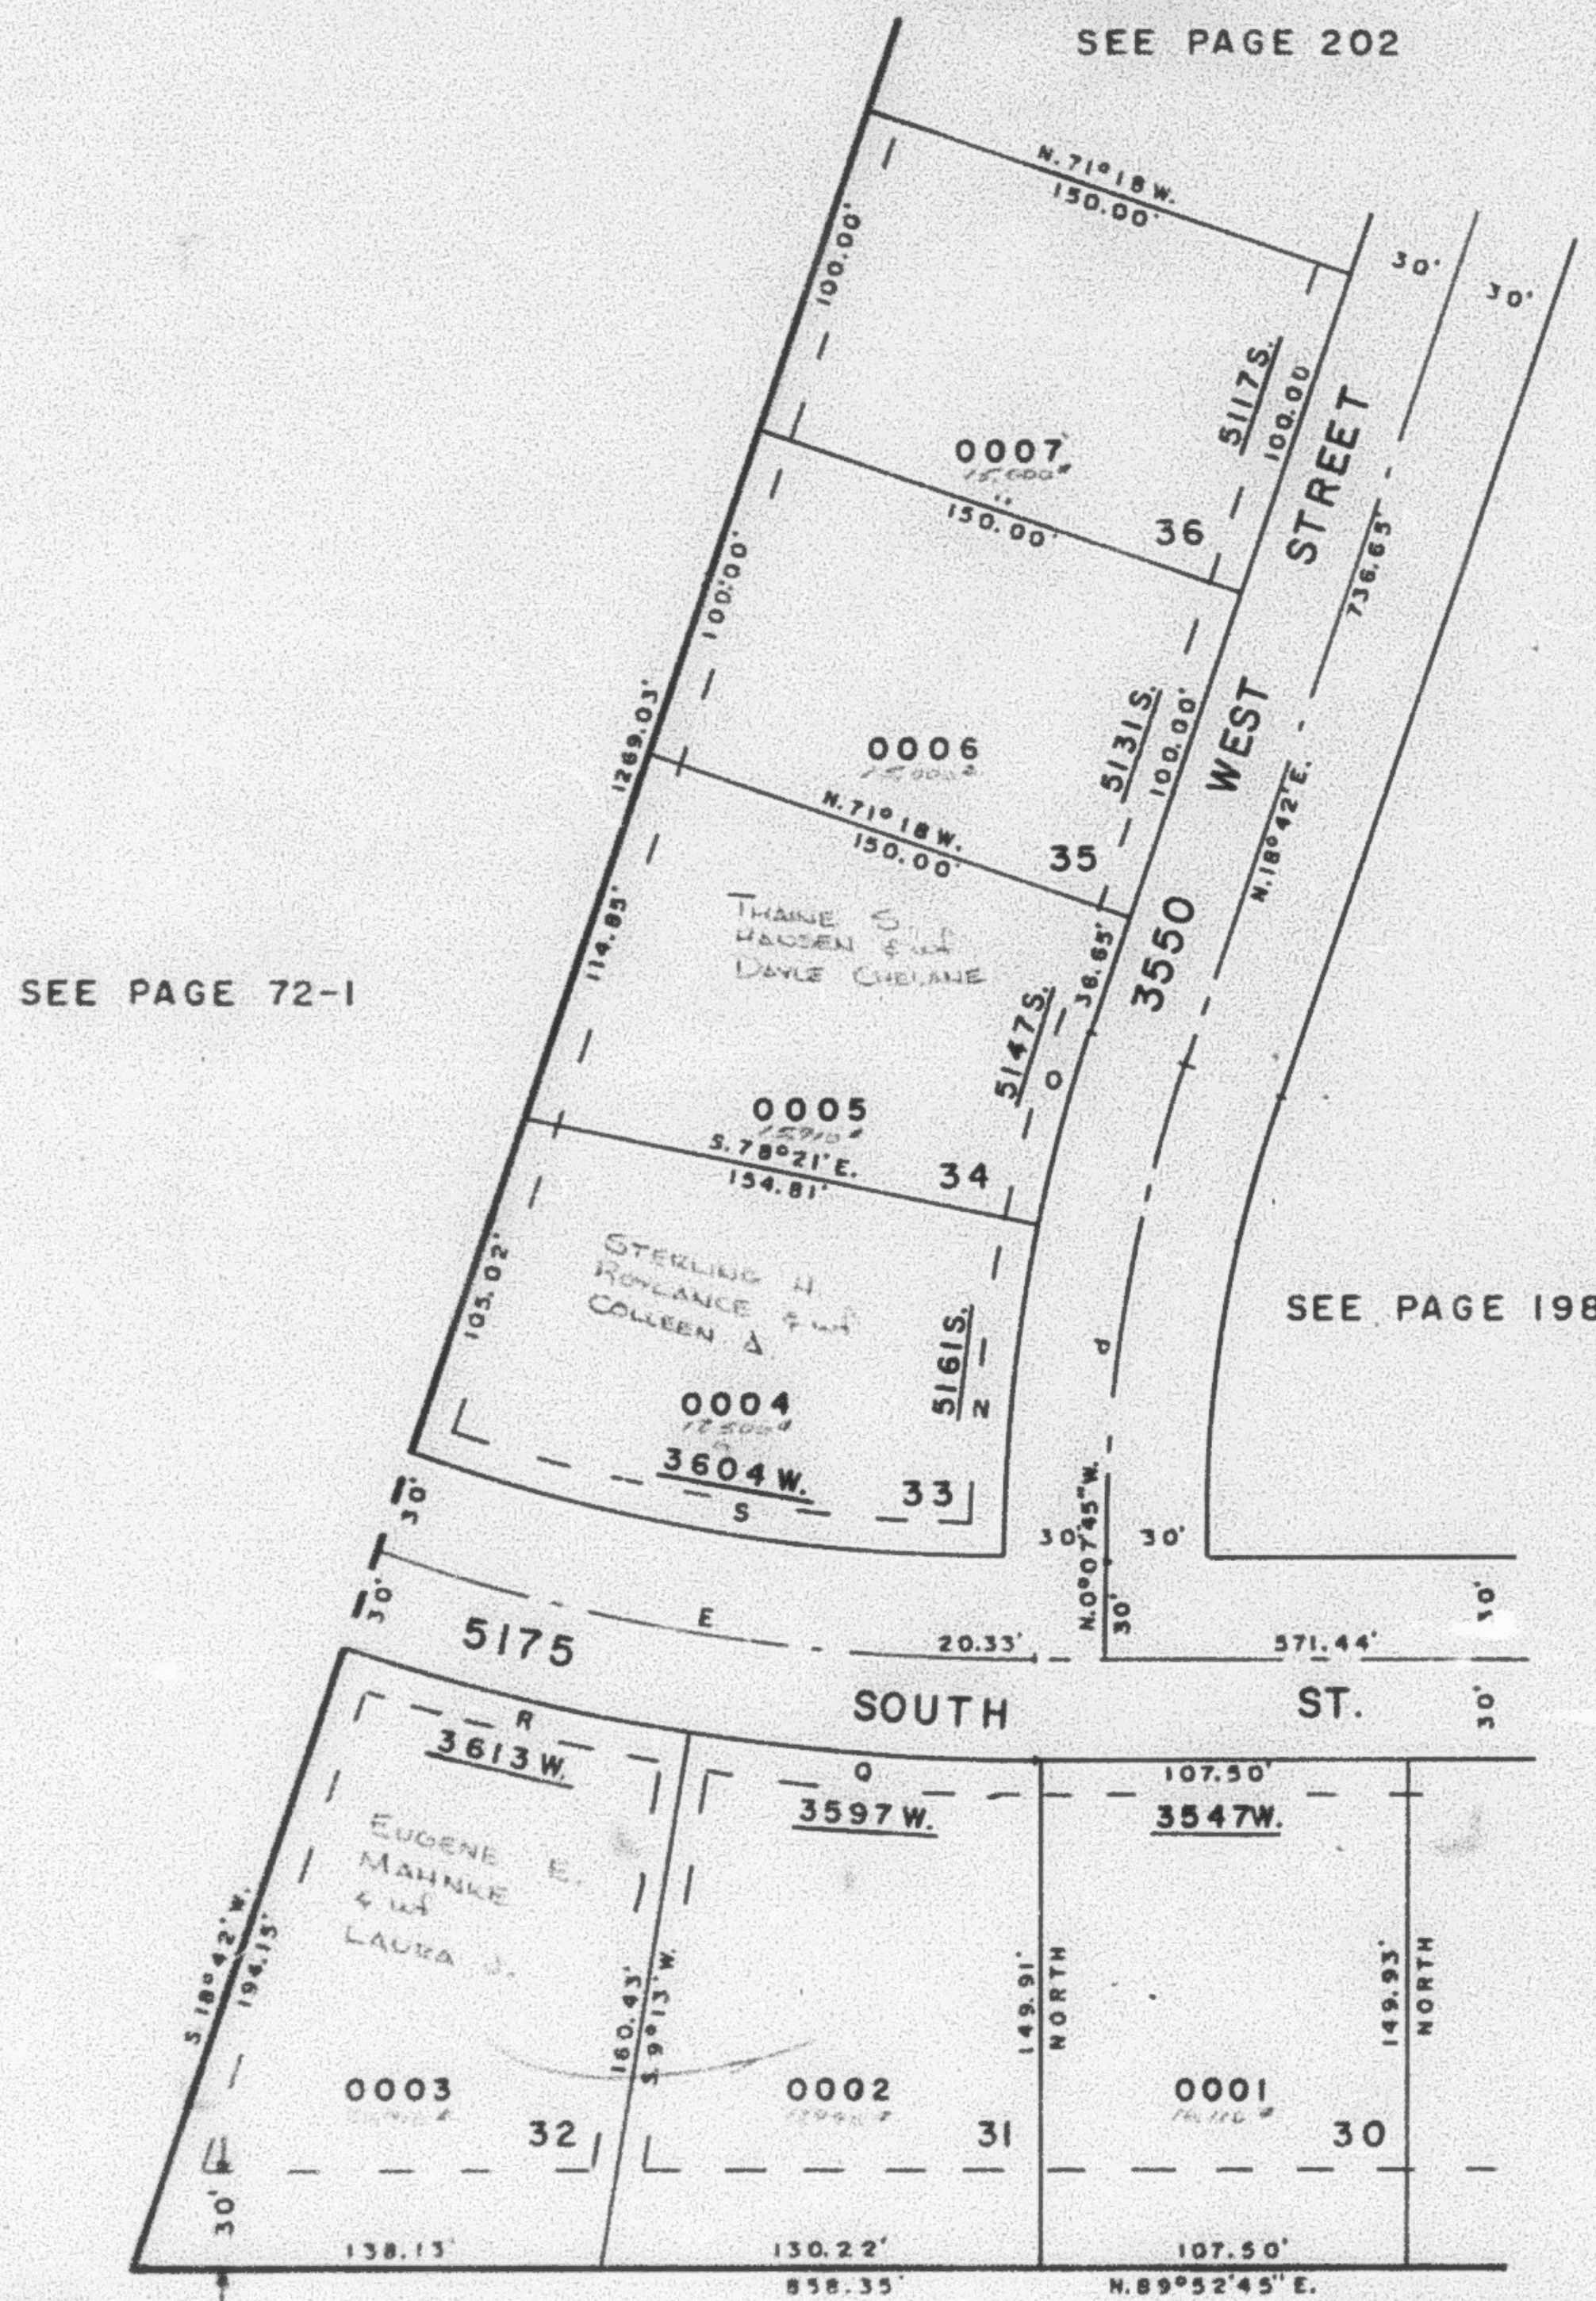

(E)  
 $\Delta = 18^{\circ}49'45''$   
 $R = 603.10'$   
 $L = 198.20'$   
 $T = 100.00'$   
 $LC = 197.31'$

(N)  
 $\Delta = 11^{\circ}46'10''$   
 $R = 482.32'$   
 $L = 99.08'$   
 $LC = 98.90'$

(O)  
 $\Delta = 7^{\circ} 03'$   
 $R = 482.32'$   
 $L = 59.35'$   
 $LC = 59.31'$

(P)  
 $\Delta = 18^{\circ}49'45''$   
 $R = 422.32'$   
 $L = 138.79'$   
 $LC = 138.17'$

(Q)  
 $\Delta = 9^{\circ}20'45''$   
 $R = 633.10'$   
 $L = 103.27'$   
 $LC = 103.15'$

(R)  
 $\Delta = 9^\circ.29'$   
 $R = 633.10'$   
 $L = 104.79'$   
 $LC = 104.77'$

(S)  
 $\Delta = 17^{\circ} 51' 44''$   
 $R = 573.10'$   
 $L = 178.67'$   
 $LC = 177.94'$

7' UTILITY & DRAINAGE  
EASEMENTS EACH SIDE OF  
PROPERTY LINES AS  
INDICATED BY DASHED  
LINES UNLESS SHOWN  
OTHERWISE

SEE PAGE 73

FOR COMPLETE ENG. DATA  
SEE ORIG. DED. PLAT IN  
BOOK 21, PAGE 2

G.W.G. 12-77