

PART OF N.E. 1/4, SEC. 16, T. 5 N., R. 2 W., S.L.B. & M.
COUNTRY MEADOWS SUBDIVISION

201

TAXING UNIT 98

LOTS 30-36
IN WEBER COUNTY


PREFIX: 09-201

SCALE 1"=50'

SEE PAGE 202

EXCEPT WHERE OTHERWISE SHOWN
ALL LOTS OWNED BY:
PELICAN OIL CORP.

SEE PAGE 72-1

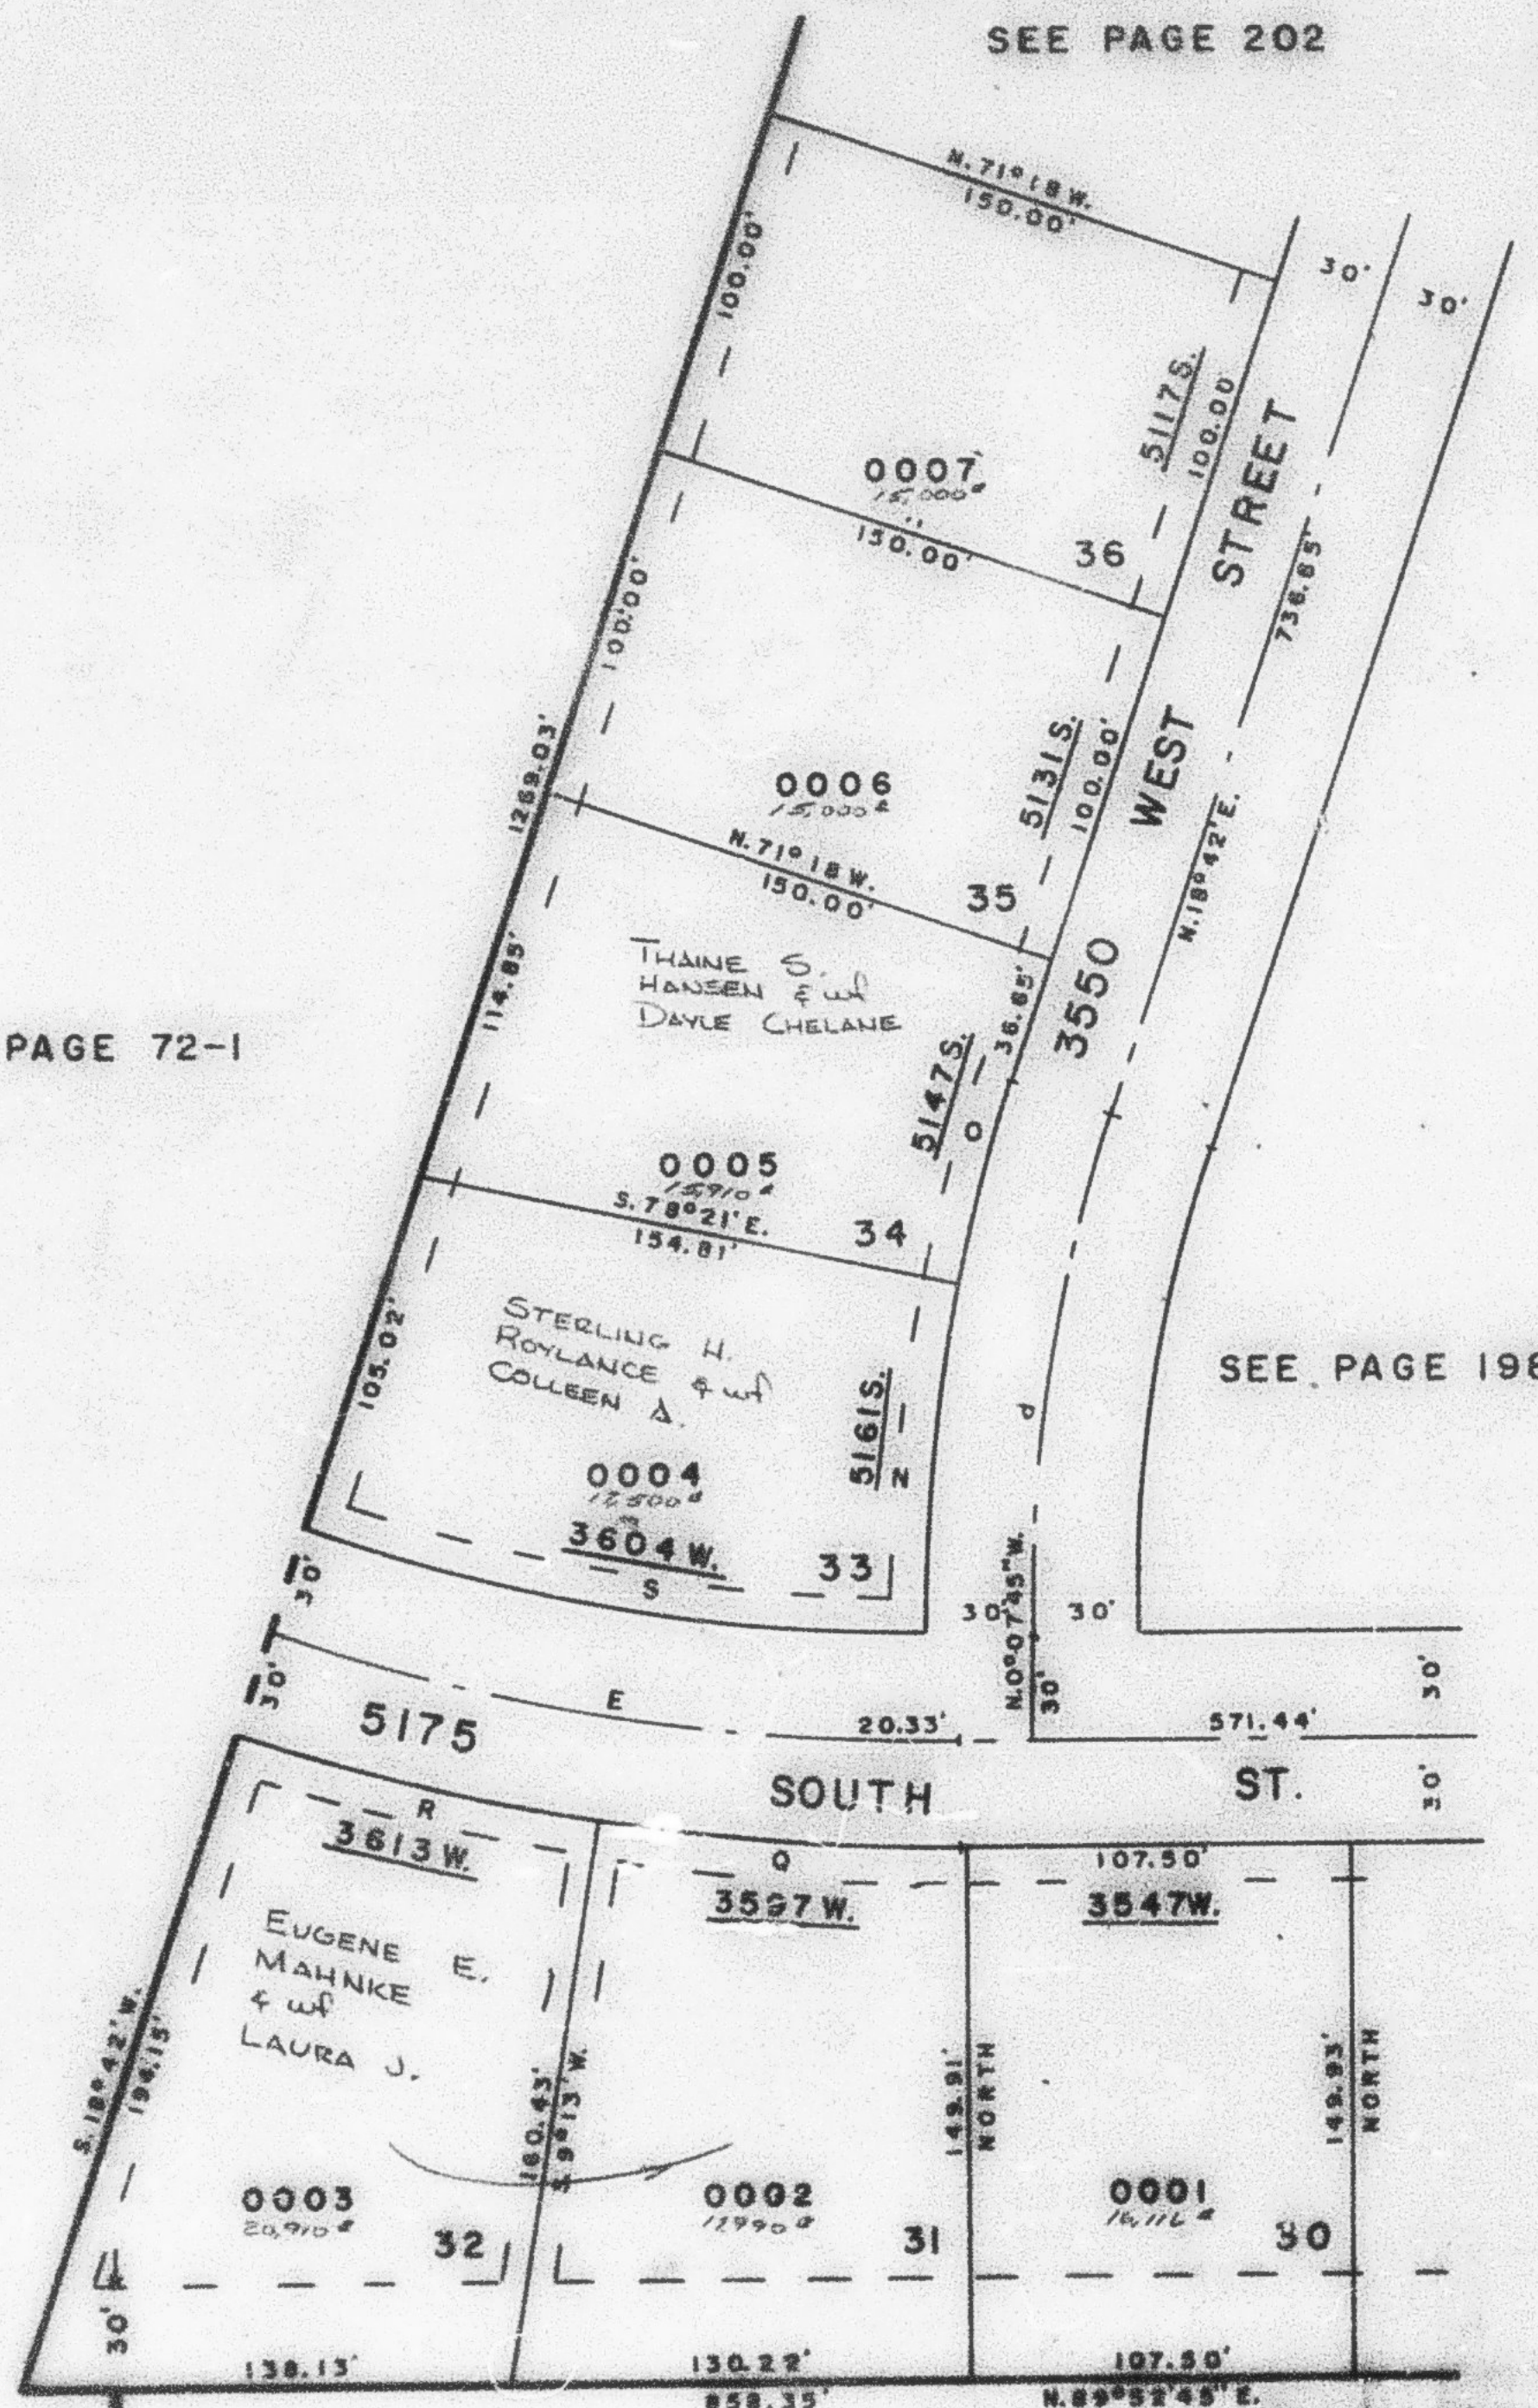

SEE PAGE 198

(E)
A=18°49'45"
R=603.10'
L=198.20'
T=100.00'
LC=197.31'

(N)
A=11°46'10"
R=482.32'
L=99.08'
LC=98.90'

(O)
A=7°03'
R=482.32'
L=59.35'
LC=59.31'

(P)
A=18°49'45"
R=422.32'
L=138.79'
LC=138.17'

(Q)
A=9°20'45"
R=633.10'
L=103.27'
LC=103.15'

(R)
A=9°29'
R=633.10'
L=104.79'
LC=104.77'

(S)
A=17°51'44"
R=573.10'
L=178.67'
LC=177.94'

7' UTILITY & DRAINAGE
EASEMENTS EACH SIDE OF
PROPERTY LINES AS
INDICATED BY DASHED
LINES UNLESS SHOWN
OTHERWISE

SEE PAGE 73

FOR COMPLETE ENG. DATA
SEE ORIG. SURV. PLAT IN
BOOK 21, PAGE 12