

PART OF N.E. 1/4, SEC. 16, T. 5 N., R. 2 W., S.L.B. & M.
COUNTRY MEADOWS SUBDIVISION

201

TAXING UNIT 98

LOTS 30-36
IN WEBER COUNTY


PREFIX: 09-201

SCALE 1" = 50'

SEE PAGE 202

EXCEPT WHERE OTHERWISE SHOWN
ALL LOTS OWNED BY:
PELICAN OIL CORP.

SEE PAGE 72-1

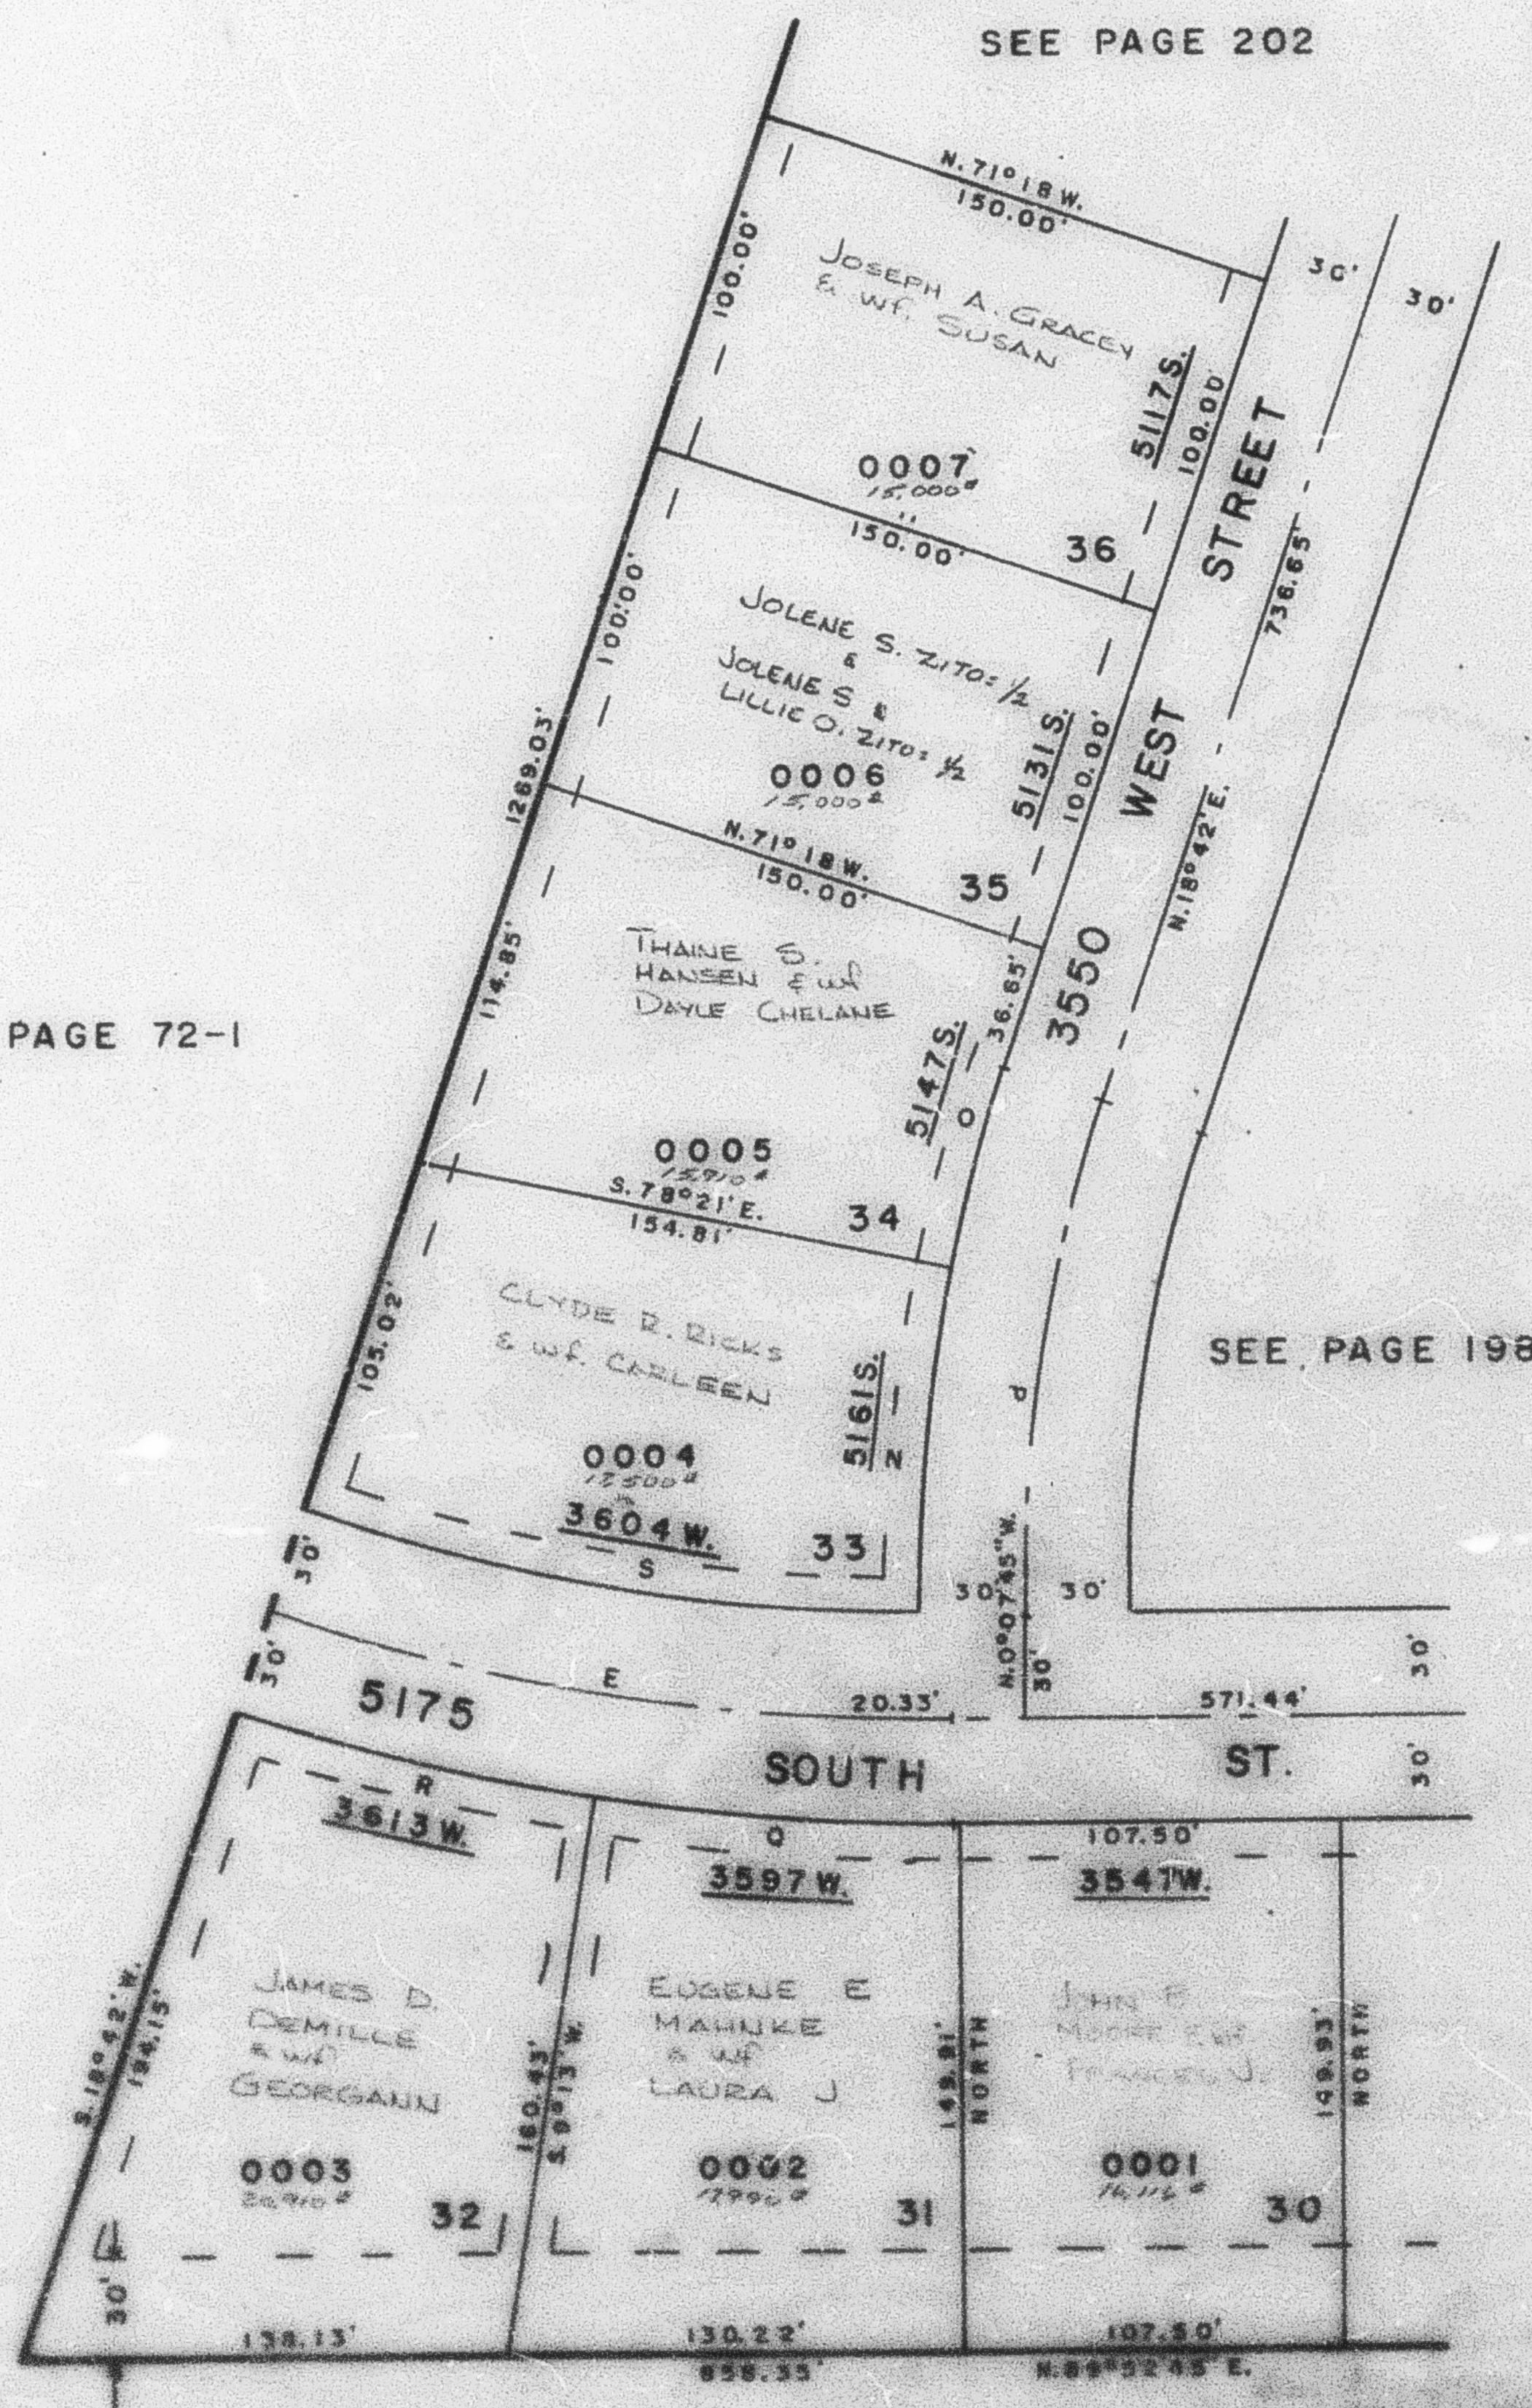

(E)
Δ=18°49'45"
R=603.10'
L=198.20'
T=100.00'
LC=197.31'

(N)
Δ=11°46'10"
R=482.32'
L=99.08'
LC=98.90'

(Q)
Δ=7°03'
R=482.32'
L=59.35'
LC=59.31'

(P)
Δ=18°49'45"
R=422.32'
L=138.79'
LC=138.17'

(Q)
Δ=9°20'45"
R=633.10'
L=103.27'
LC=103.15'

(N)
Δ=9°29'
R=633.10'
L=104.79'
LC=104.77'

(S)
Δ=17°51'44"
R=573.10'
L=178.67'
LC=177.94'

7' UTILITY & DRAINAGE
EASEMENTS EACH SIDE OF
PROPERTY LINES AS
INDICATED BY DASHED
LINES UNLESS SHOWN
OTHERWISE

SEE PAGE 73

FOR COMPLETE ENG. DATA
SEE ORIG. SUB. PLAT IN
BOOK 21, PAGE 2