

201


LOTS 30-36
IN WEBER COUNTY

PREFIX : 09-201

SCALE 1" = 50'

SEE PAGE 202

EXCEPT WHERE OTHERWISE SHOWN
ALL LOTS OWNED BY:
PELICAN OIL CORP.

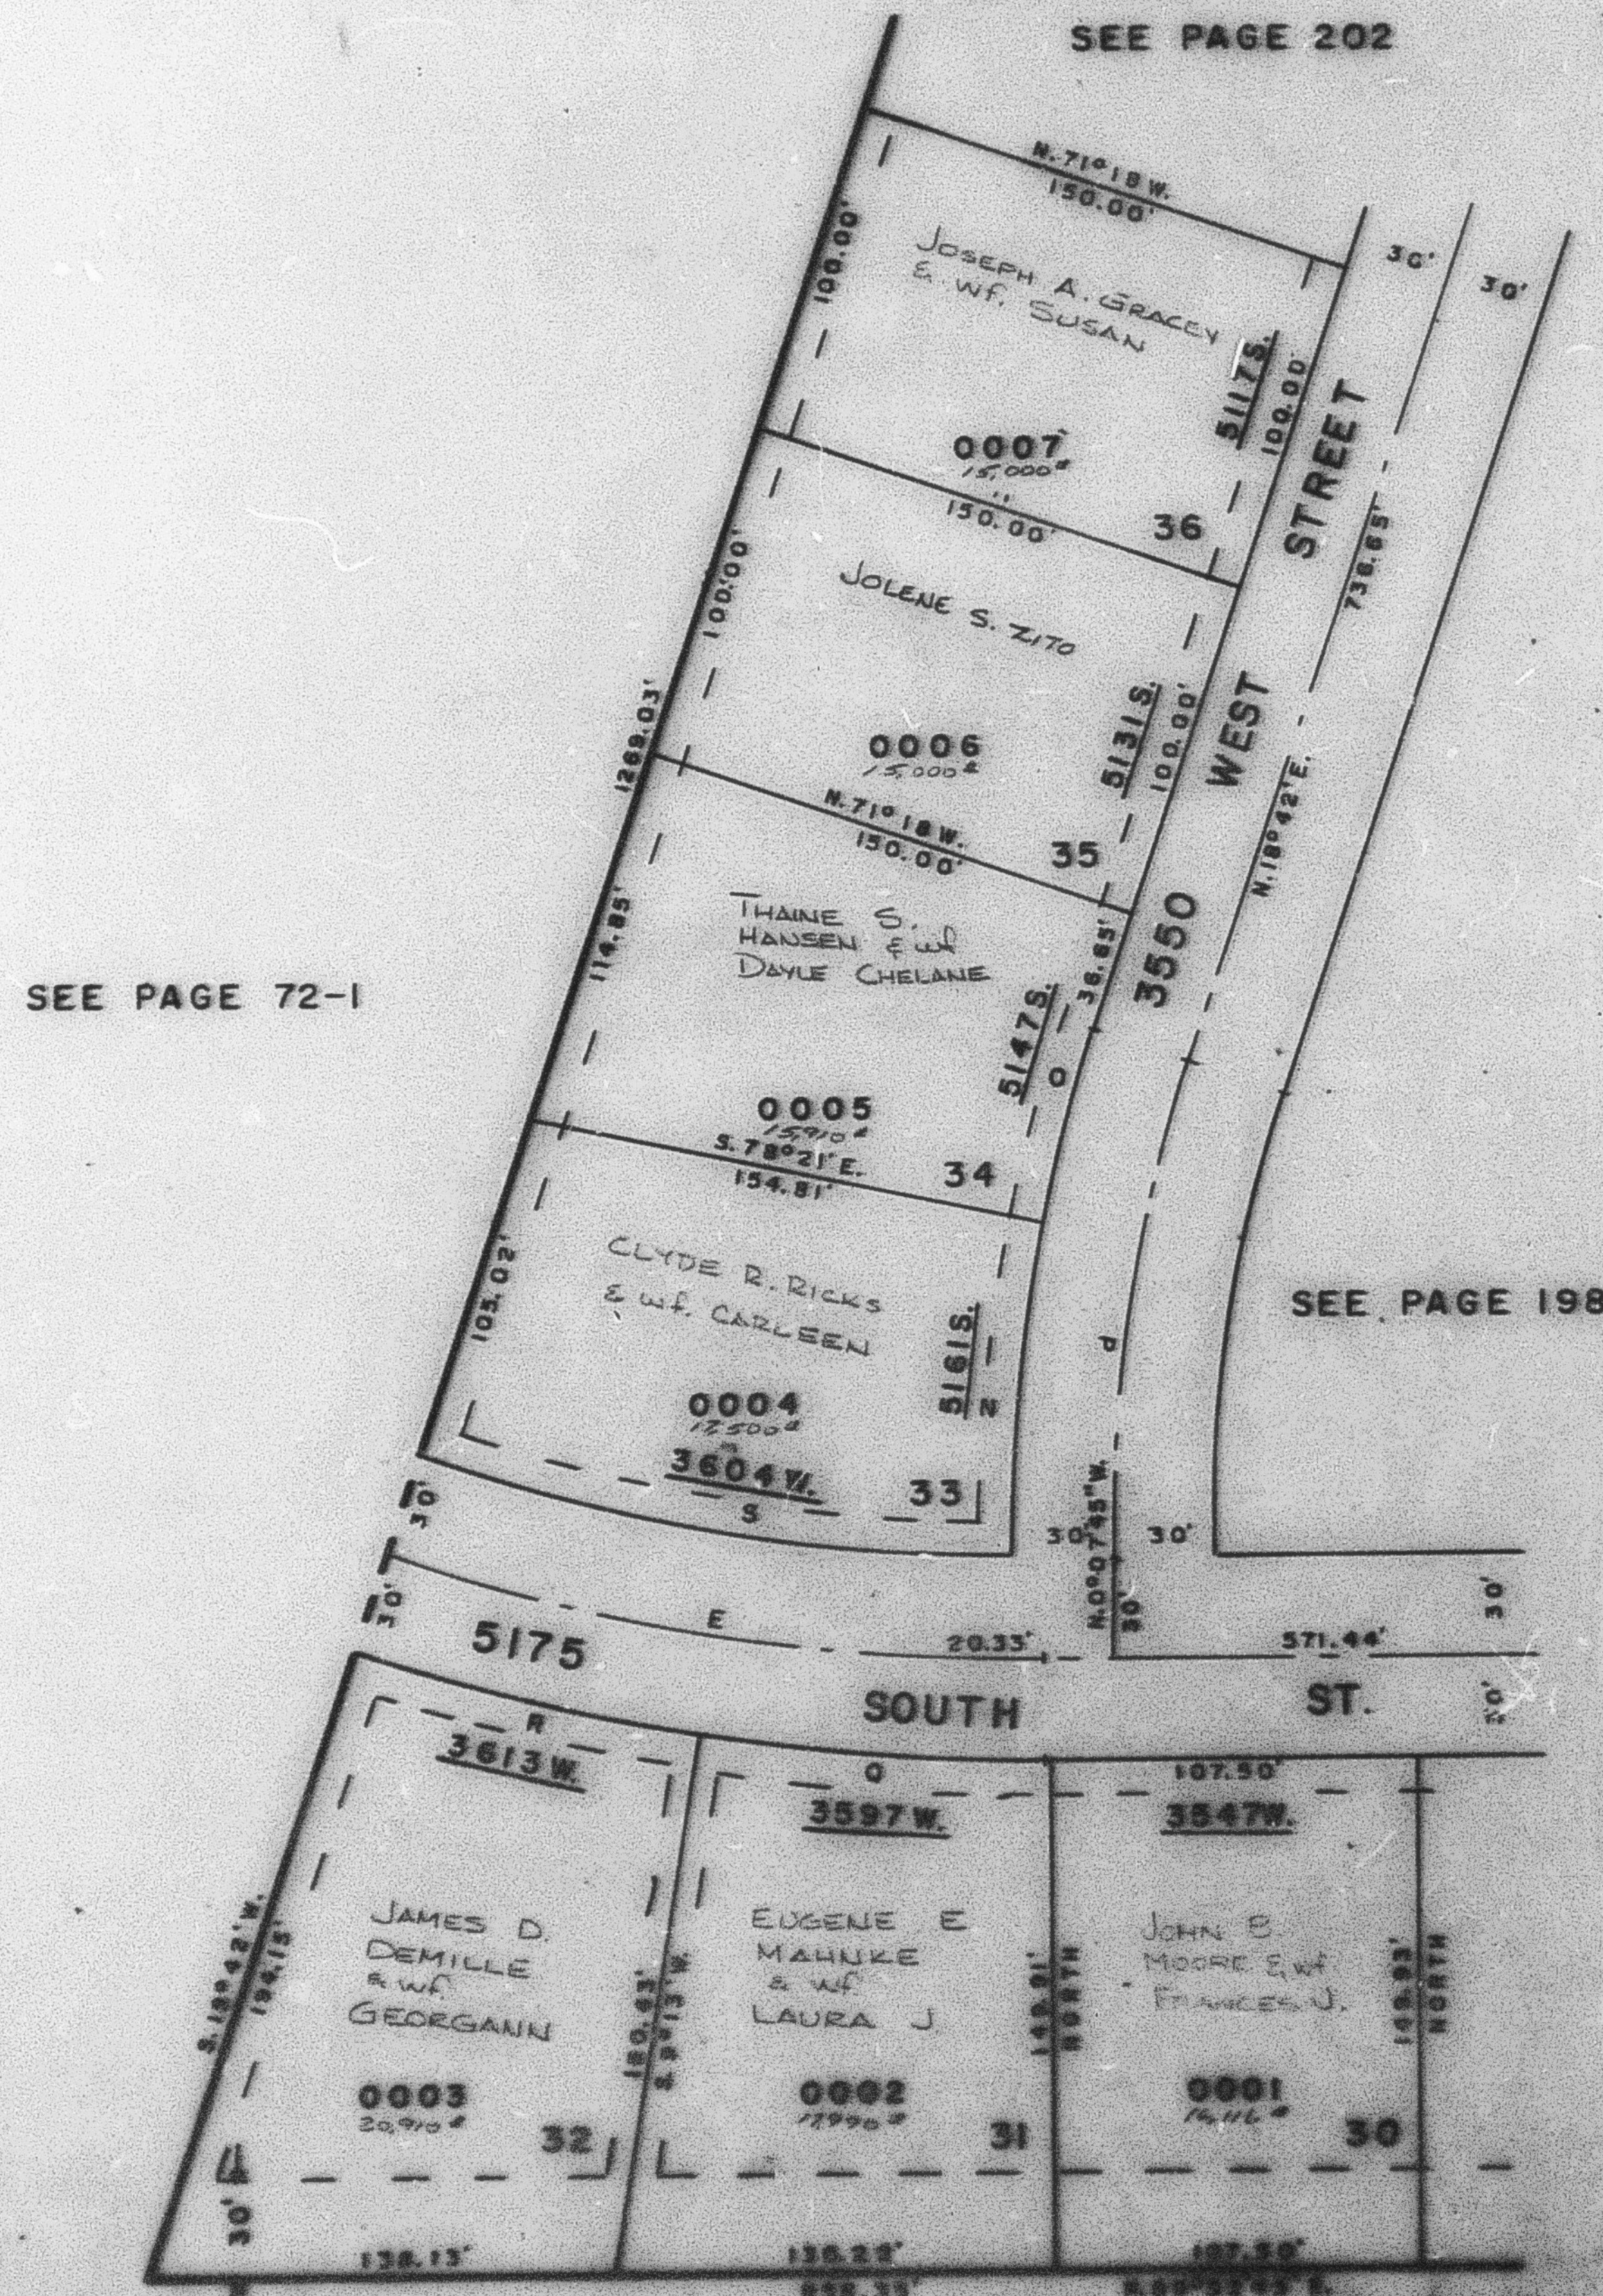

(E)
 $\Delta = 18^{\circ} 49' 45''$
 $R = 603.10'$
 $L = 198.20'$
 $T = 100.00'$
 $LC = 197.31'$

(N)
 $\Delta = 11^{\circ} 46' 10''$
 $R = 482.32'$
 $L = 99.08'$
 $LC = 98.90'$

(O)

$\Delta = 7^{\circ} 03'$
 $R = 482.32'$
 $L = 59.35'$
 $LC = 59.31'$

(P)
 $\Delta = 18^{\circ}49'45''$
 $R = 422.32'$
 $L = 138.79'$
 $LC = 138.17'$

(Q)
 $\Delta = 5^{\circ}20'45''$
 $R = 633.0'$
 $L = 103.27'$
 $LC = 103.15'$

(R)
A = 97.29'
R = 633.10'
L = 104.79'
LC = 104.77'

(S)
A=17°51'44"
R=573.10'
L=178.67'
LC=177.24'

7' UTILITY & DRAINAGE
EASEMENTS EACH SIDE OF
PROPERTY LINES AS
INDICATED BY DASHED
LINES UNLESS SHOWN
OTHERWISE

SEE PAGE 73

FOR COMPLETE USE DATA
SEE: 1000, 1000, 1000, 1000
1000, 1000, 1000, 1000