

PART OF N.E. 1/4, SEC. 16, T.5 N., R.2 W., S.L.B. & M. COUNTRY MEADOWS SUBDIVISION

202

TAXING UNIT : 68

LOTS 37-42
IN WEBER COUNTY

SCALE 1" = 50'


PREFIX : 09-202

EXCEPT WHERE OTHERWISE SHOWN
ALL LOTS OWNED BY
JACKSON DEVELOPMENT INC

SEE PAGE 200

SEE PAGE 72-1

SEE PAGE 199

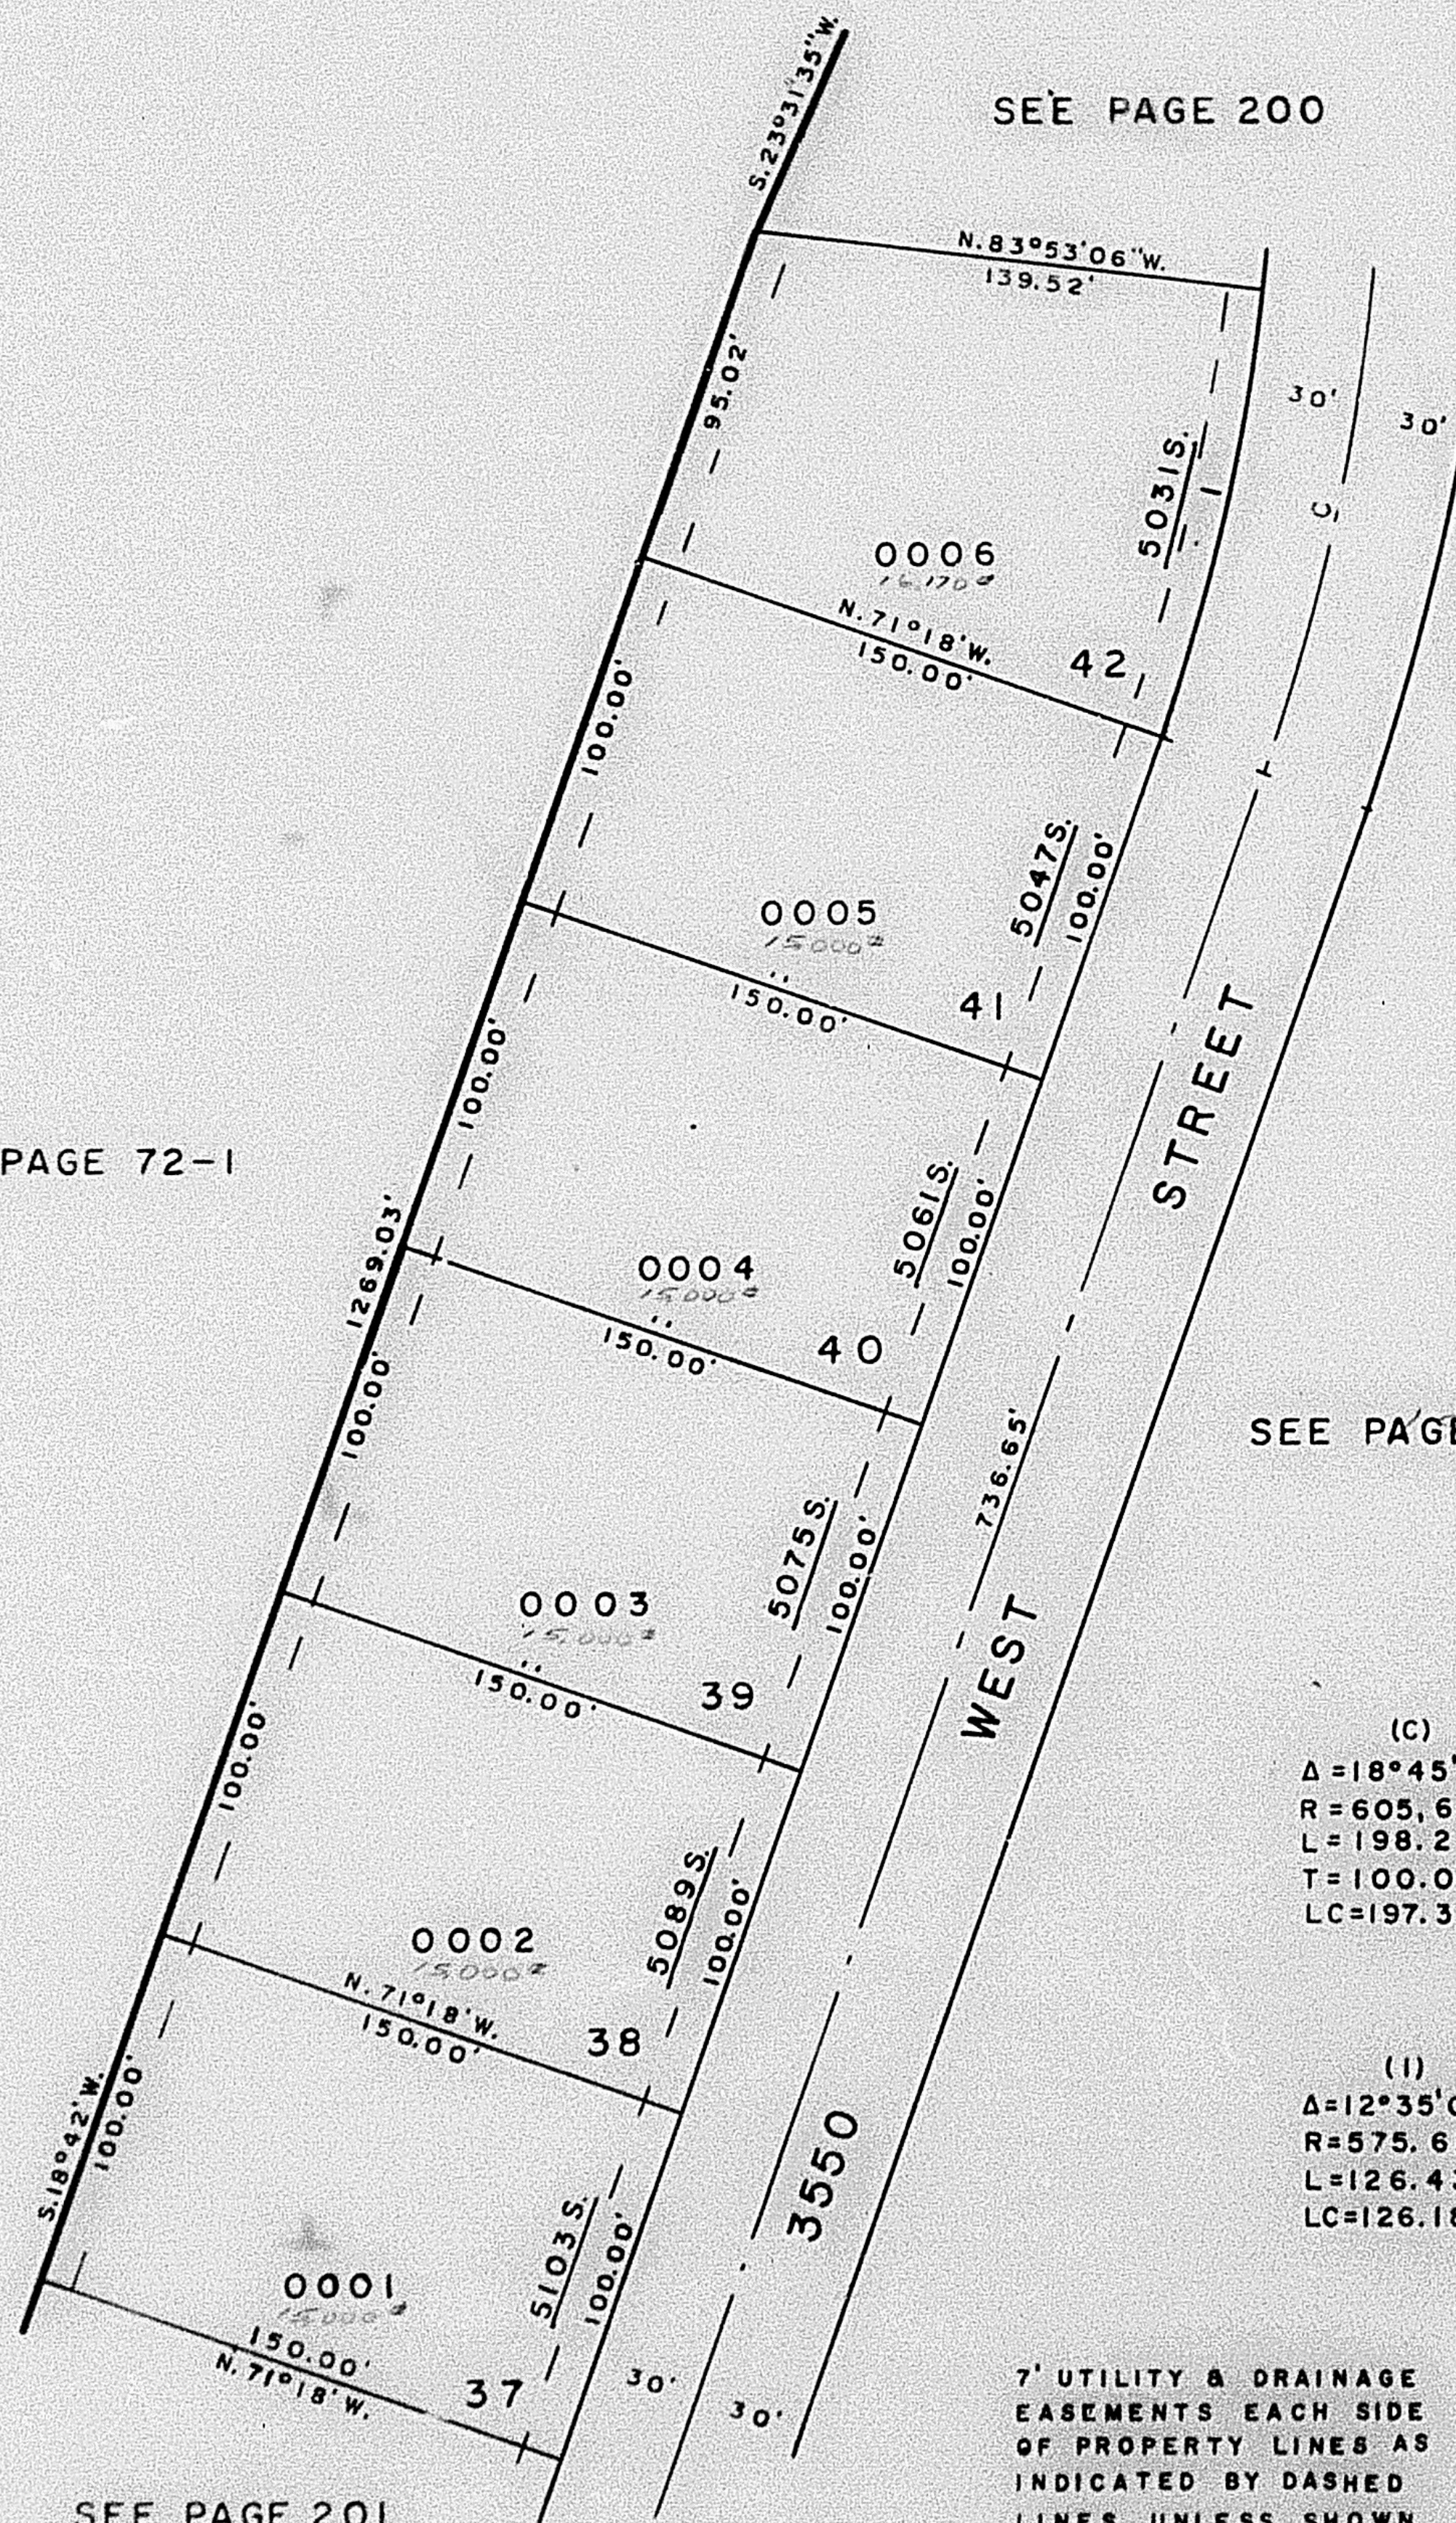

(C)
 $\Delta = 18^{\circ}45'08''$
 $R = 605.62'$
 $L = 198.21'$
 $T = 100.00'$
 $LC = 197.33'$

(I)
 $\Delta = 12^{\circ}35'06''$
 $R = 575.62'$
 $L = 126.43'$
 $LC = 126.18'$

7' UTILITY & DRAINAGE
EASEMENTS EACH SIDE
OF PROPERTY LINES AS
INDICATED BY DASHED
LINES UNLESS SHOWN
OTHERWISE

FOR COMPLETE ENG. DATA
SEE ORIG. DED. PLAT IN
BOOK 21, PAGE 2

SEE PAGE 201