

PART OF N.E. 1/4, SEC. 16, T.5N., R.2W., S.L.B.M.
COUNTRY MEADOWS SUBDIVISION

202

LOTS 37-42
 IN WEBER COUNTY
 SCALE 1"=50'

TAXING UNIT: 98


PREFIX: 09-202

EXCEPT WHERE OTHERWISE SHOWN
 ALL LOTS OWNED BY:
 JACKSON DEVELOPMENT INC

SEE PAGE 72-1

SEE PAGE 200

SEE PAGE 799

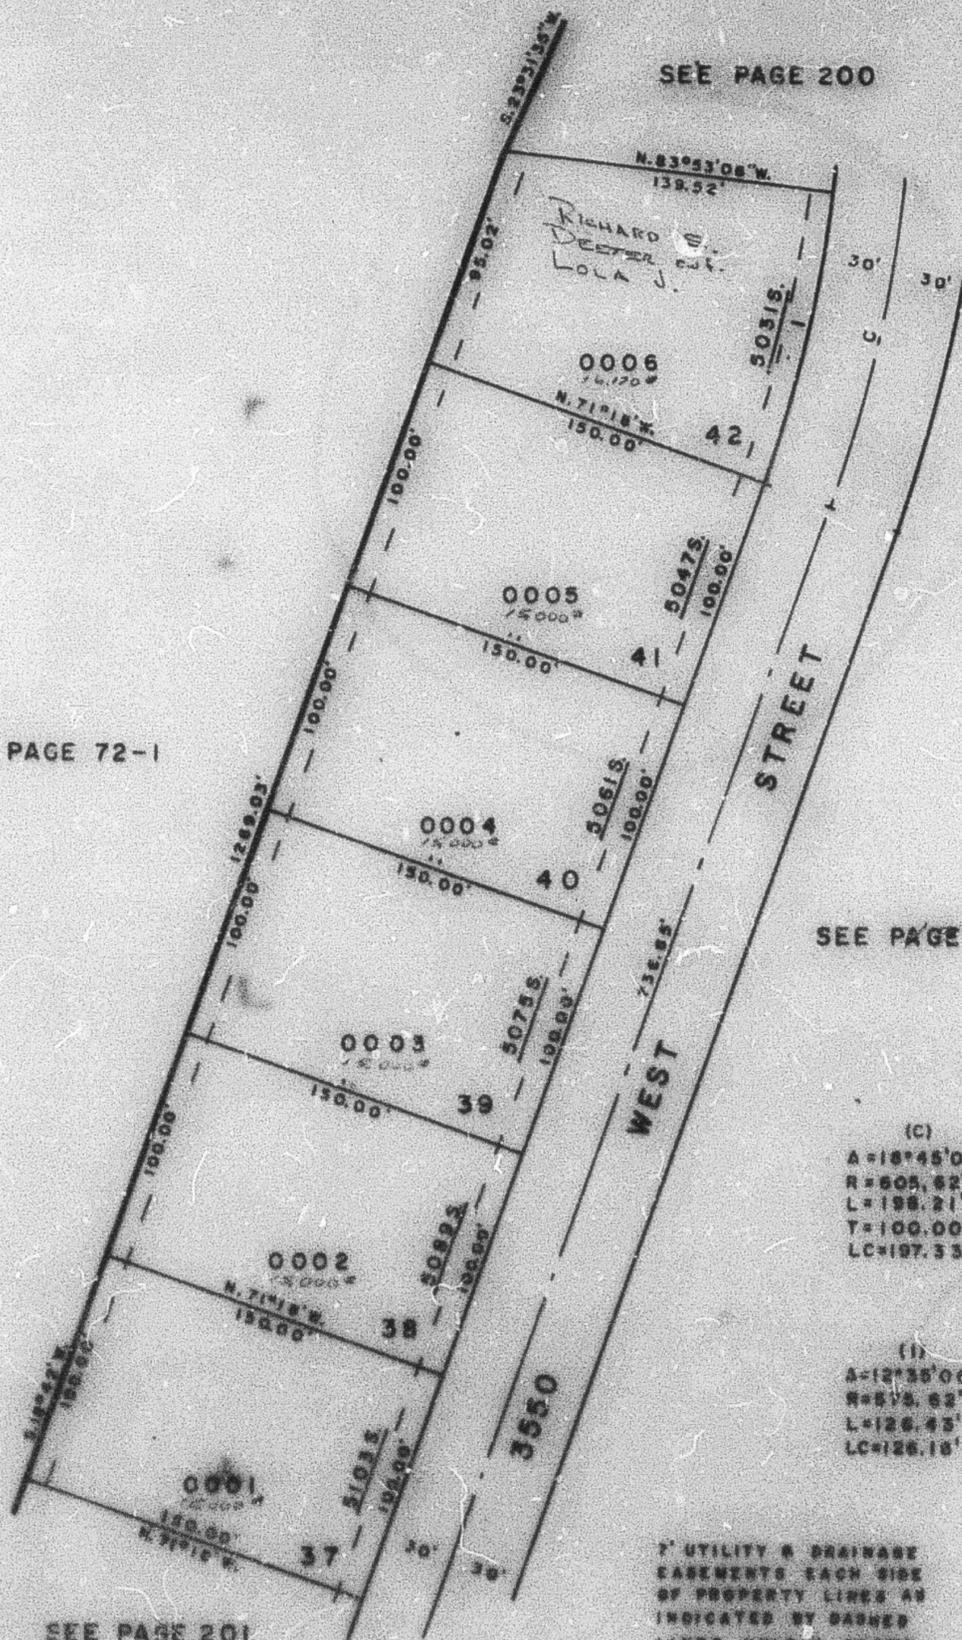

(C)
 A=18°45'08"
 R=605.62'
 L=198.21'
 T=100.00'
 LC=197.53'

(I)
 A=12°35'00"
 R=578.62'
 L=126.45'
 LC=126.18'

7' UTILITY & DRAINAGE
 EASEMENTS EACH SIDE
 OF PROPERTY LINES AS
 INDICATED BY DASHED
 LINES UNLESS SHOWN
 OTHERWISE

FOR COMPLETE ENG. DATA
 SEE ORIG. DES. PLAT IN
 BOOK 51, PAGE 2

SEE PAGE 201