

PART OF N.E. 1/4, SEC. 16, T.5 N., R.2 W., S.L.B. & M.
COUNTRY MEADOWS SUBDIVISION

202

LOTS 37-42

IN WEBER COUNTY

SCALE 1"=50'

TAXING UNIT: 20


PREFIX: 09-202

EXCEPT WHERE OTHERWISE SHOWN
ALL LOTS OWNED BY
PELICAN OIL CORP.

SEE PAGE 72-1

SEE PAGE 200

SEE PAGE 199

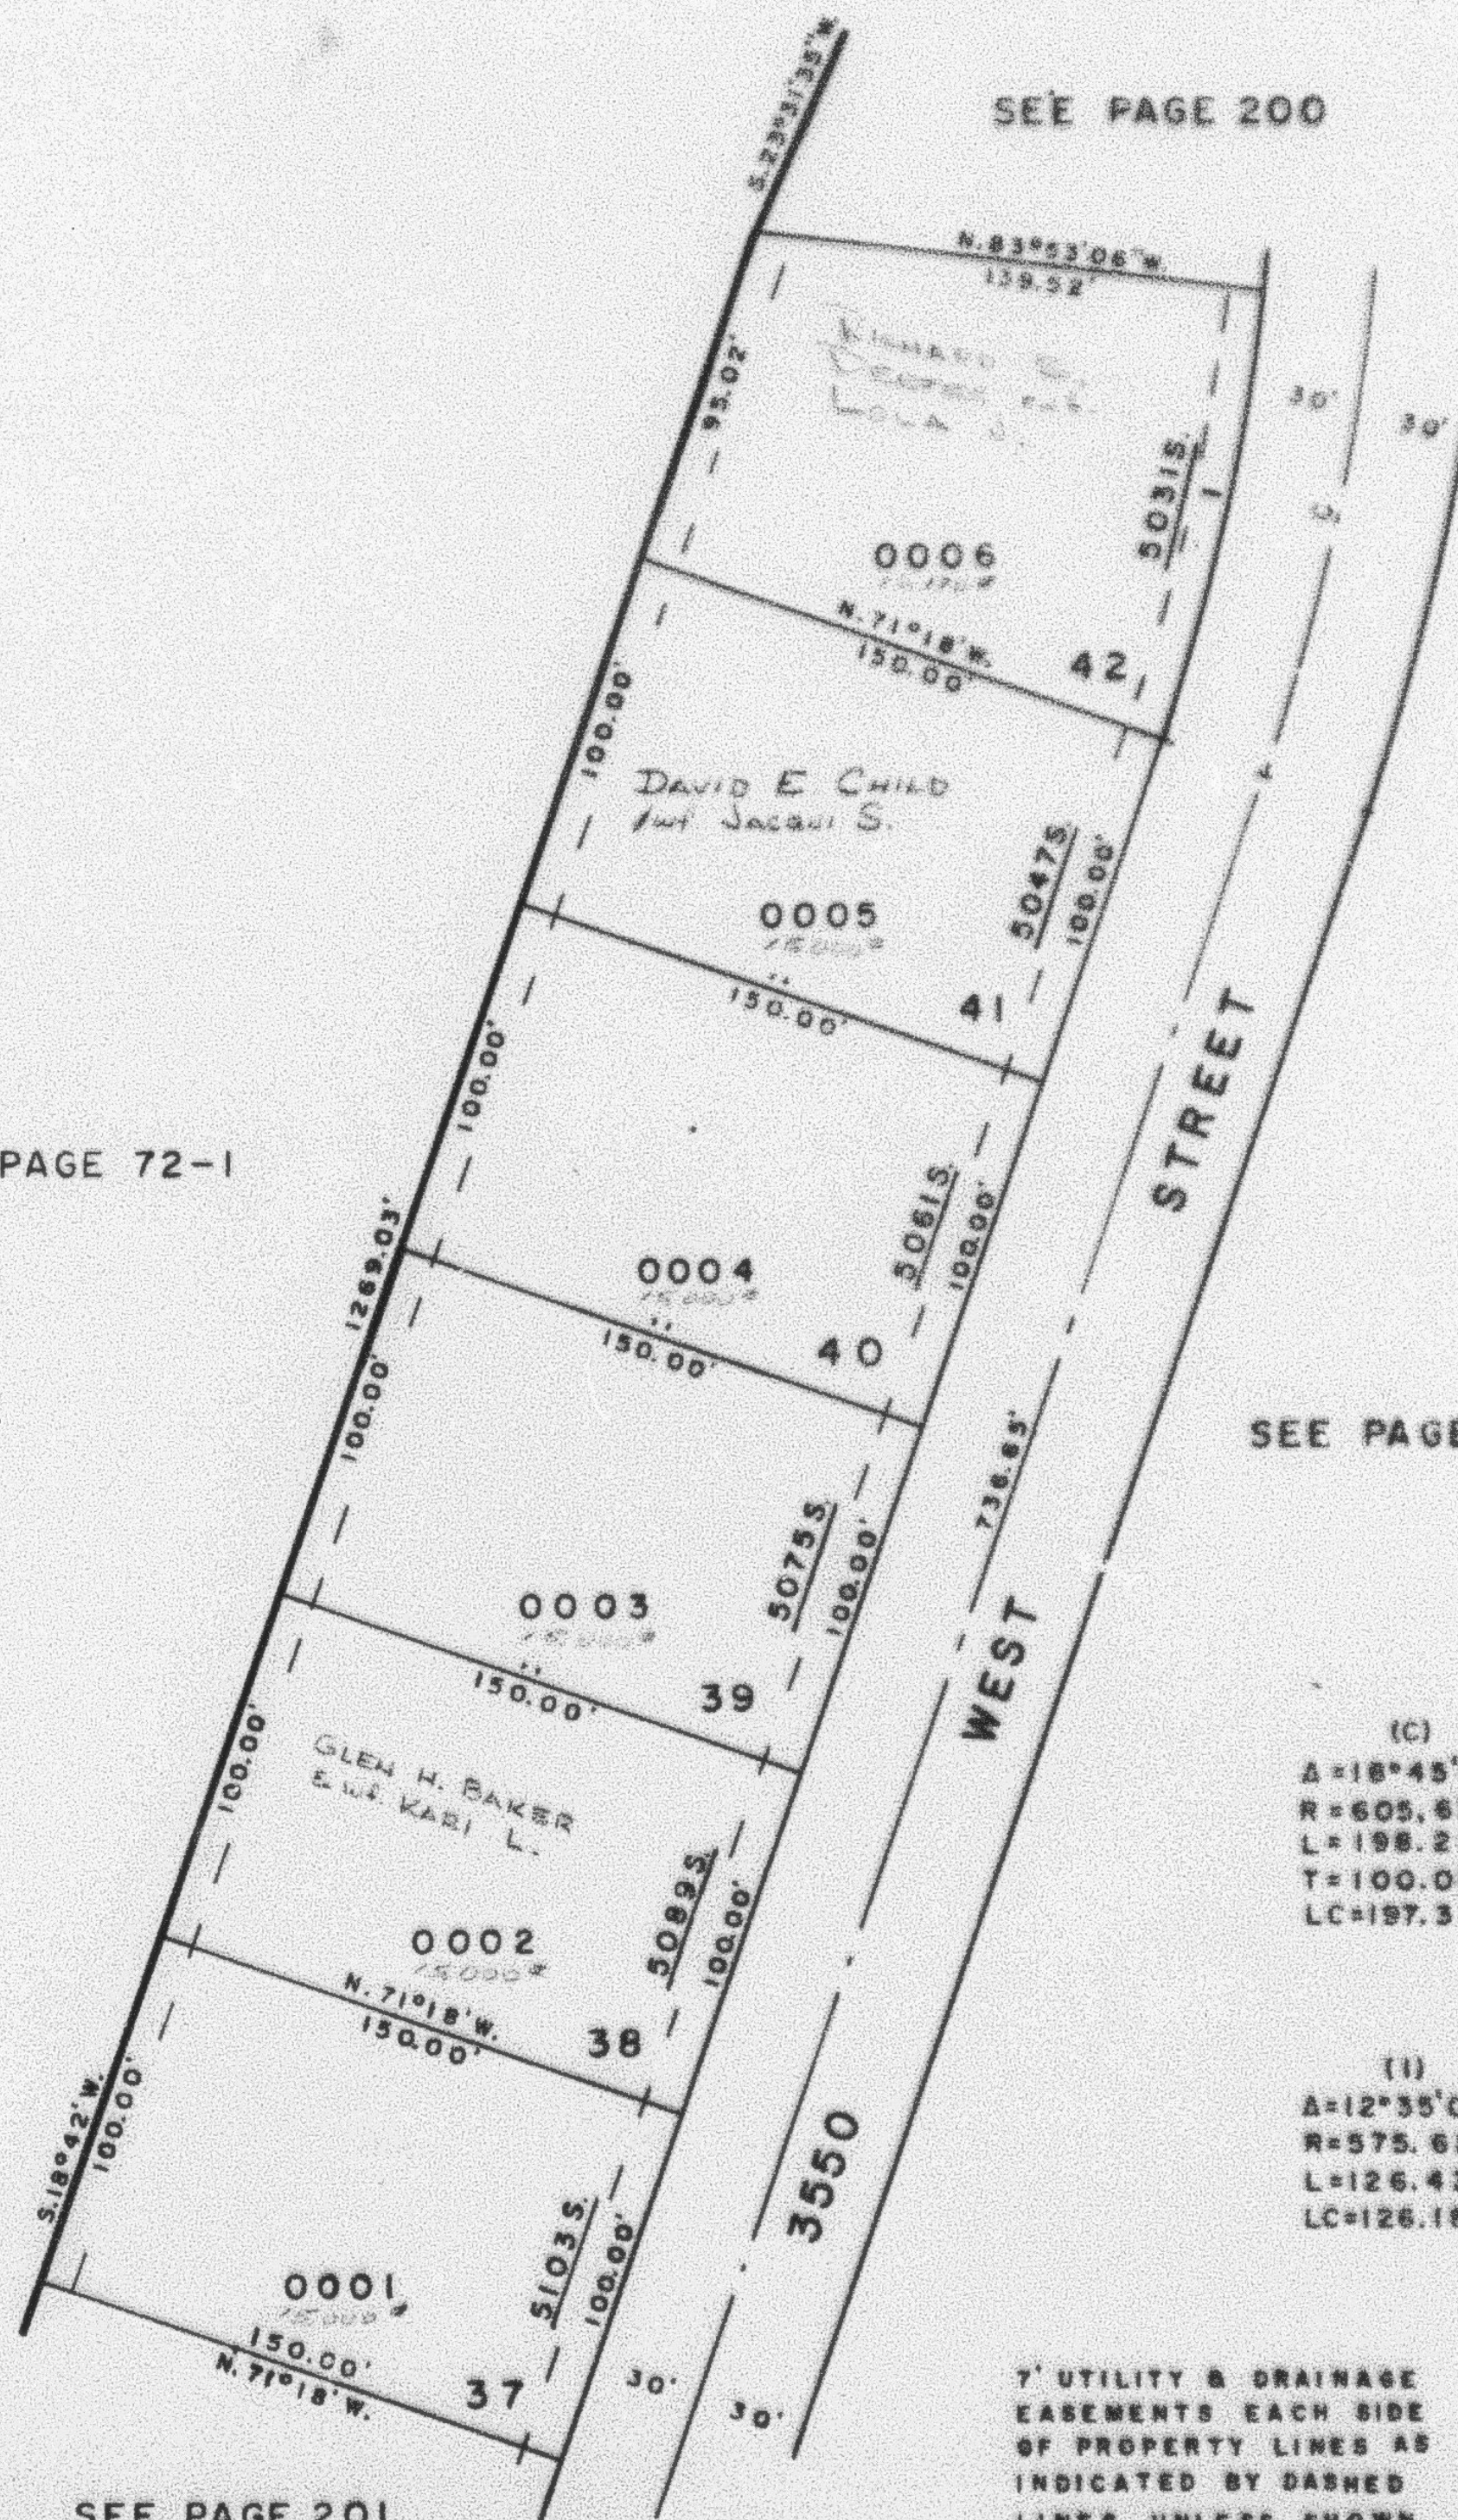

(C)
A=18°45'08"
R=605.62'
L=198.21'
T=100.00'
LC=197.33'

(1)
A=12°35'05"
R=575.62'
L=126.43'
LC=126.18'

7' UTILITY & DRAINAGE
EASEMENTS EACH SIDE
OF PROPERTY LINES AS
INDICATED BY DASHED
LINES UNLESS SHOWN
OTHERWISE

FOR COMPLETE ENG. DATA
SEE ORIG. DED. PLAT IN
BOOK 21, PAGE 2

SEE PAGE 201