

PART OF N.E. 1/4, SEC. 16, T.5 N., R.2 W., S.L.B. & M.  
COUNTRY MEADOWS SUBDIVISION

202

TAXING UNIT: 98

LOTS 37-42  
IN WEBER COUNTY

SCALE 1" = 50'


PREFIX: 09-202

EXCEPT WHERE OTHERWISE SHOWN  
ALL LOTS OWNED BY:  
PELICAN OIL CORP.

SEE PAGE 72-1

SEE PAGE 200

SEE PAGE 199

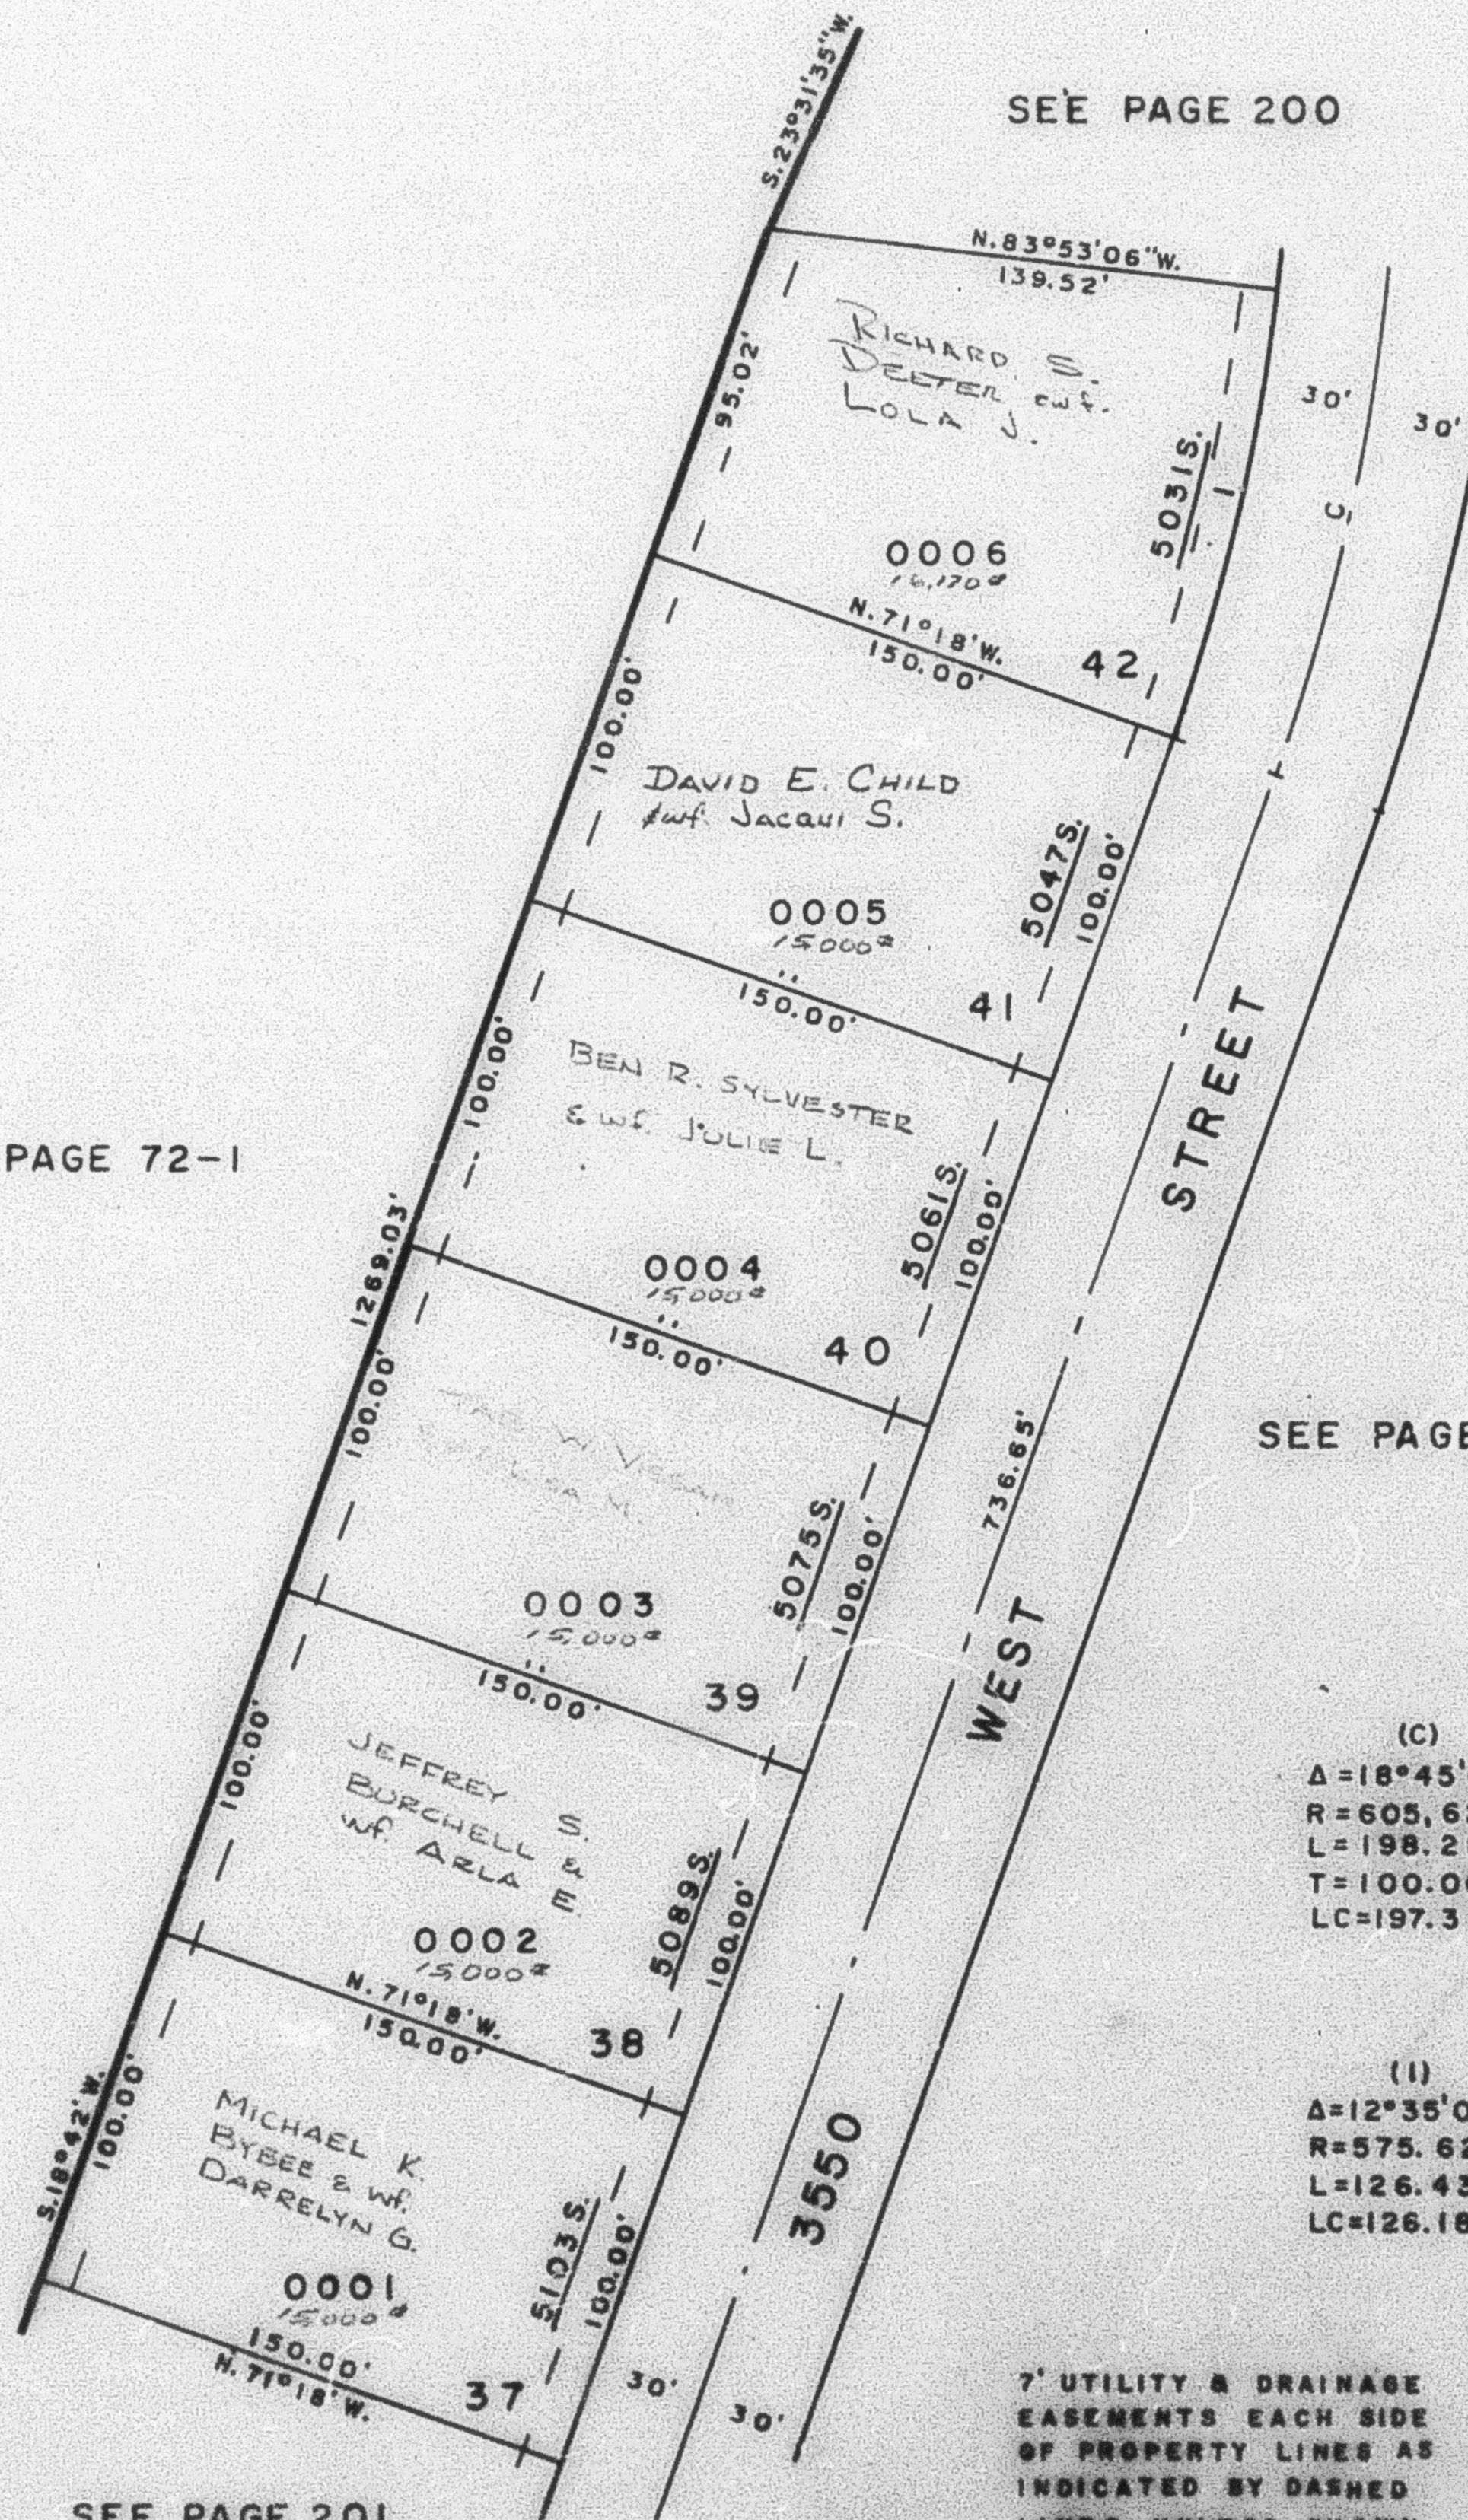

(C)  
Δ=18°45'08"  
R=605.62'  
L=198.21'  
T=100.00'  
LC=197.33'

(I)  
Δ=12°35'06"  
R=575.62'  
L=126.43'  
LC=126.18'

7' UTILITY & DRAINAGE  
EASEMENTS EACH SIDE  
OF PROPERTY LINES AS  
INDICATED BY DASHED  
LINES UNLESS SHOWN  
OTHERWISE

FOR COMPLETE ENG. DATA  
SEE ORIG. DED. PLAT IN  
BOOK 21, PAGE 2

SEE PAGE 201