

PART OF N.E. 1/4, SEC. 16, T.5N., R.2W., S.L.B. & M.
COUNTRY MEADOWS SUBDIVISION

202

TAXING UNIT : 98

LOTS 37-42
IN WEBER COUNTY

SCALE 1"=50'


PREFIX : 09-202

EXCEPT WHERE OTHERWISE SHOWN
ALL LOTS OWNED BY:
PELICAN OIL CORP.

SEE PAGE 200

SEE PAGE 72-1

SEE PAGE 199

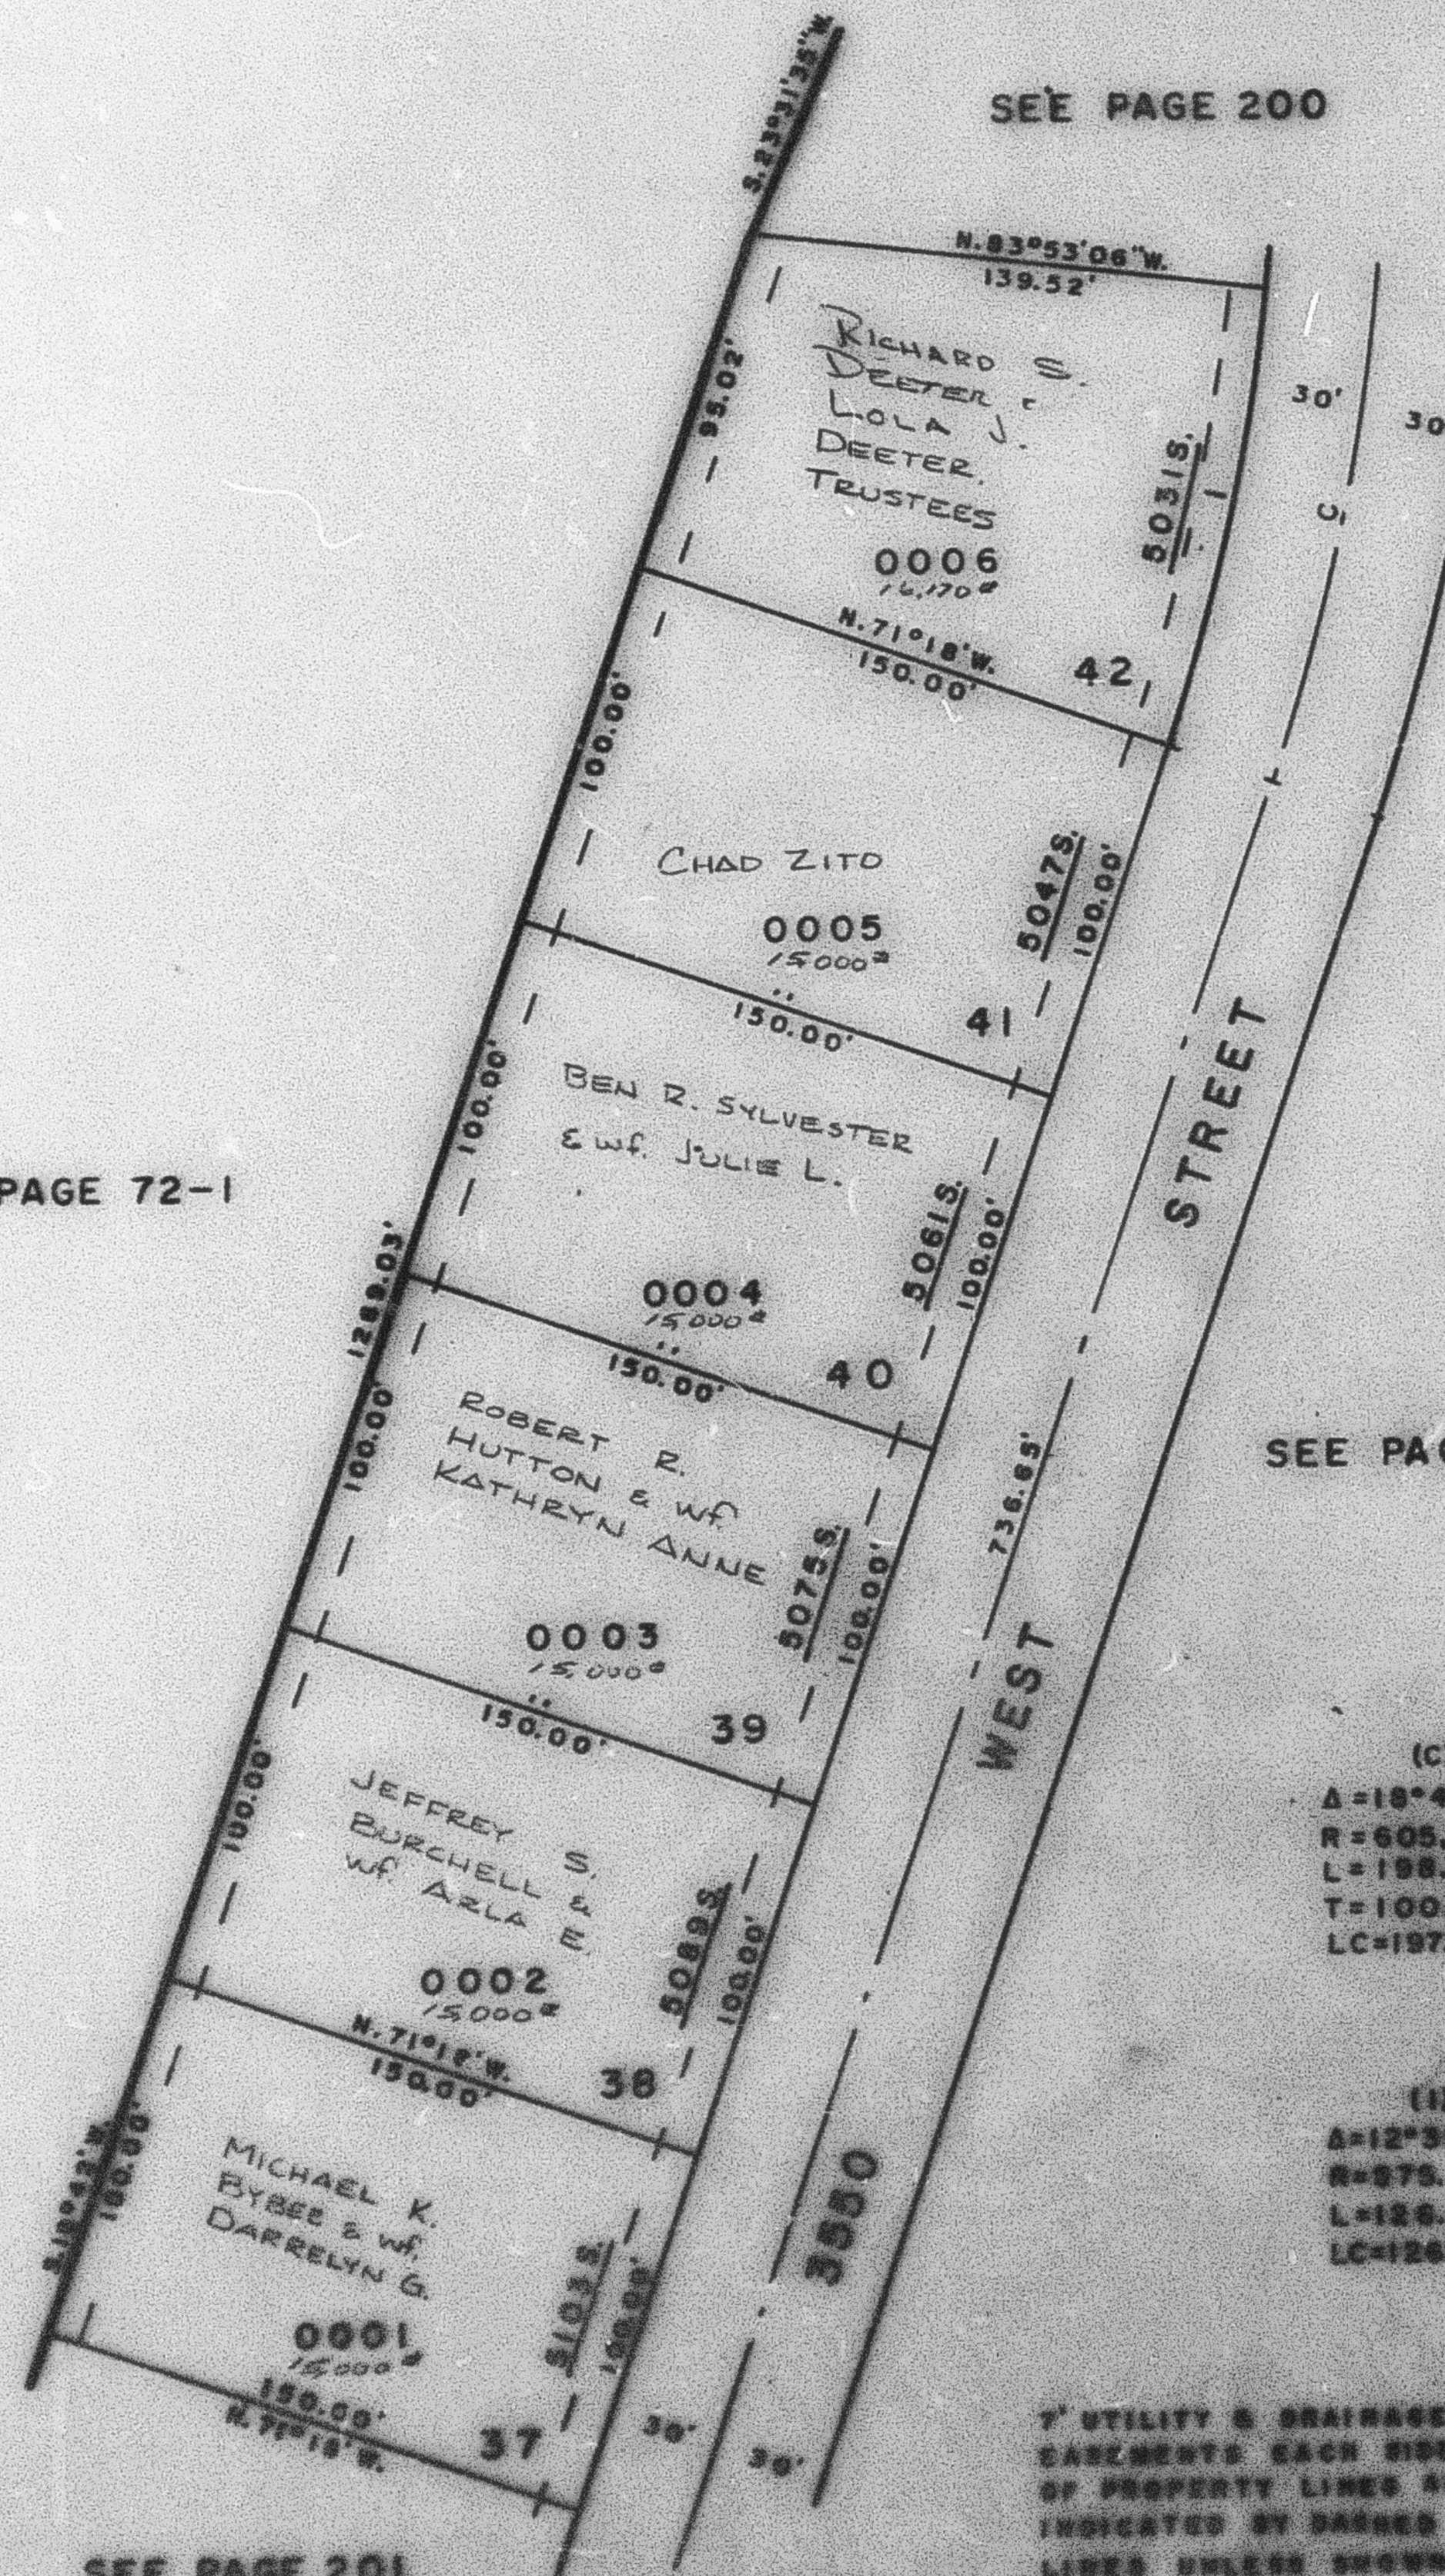

(C)
A=18°45'08"
R=605.62'
L=198.21'
T=100.00'
LC=197.33'

(1)
A=12°35'06"
R=275.62'
L=126.45'
LC=126.16'

7' UTILITY & DRAINAGE
EASEMENTS EACH SIDE
OF PROPERTY LINES AS
INDICATED BY DASHED
LINES UNLESS SHOWN
OTHERWISE

FOR COMPLETE ENG. DATA
SEE ORIG. DES. PLAT IN
BOOK 21, PAGE 2

SEE PAGE 201

625.12-77