

PART OF N.E. 1/4, SEC. 16, T.5 N., R.2 W., S.L.B. & M.
COUNTRY MEADOWS SUBDIVISION

LOTS 37-42
 IN WEBER COUNTY

SCALE 1"=50'

PREFIX: 09-202


TAXING UNIT: 98

EXCEPT WHERE OTHERWISE SHOWN
 ALL LOTS OWNED BY
 PELICAN OIL CORP.

SEE PAGE 200

SEE PAGE 72-1

SEE PAGE 199

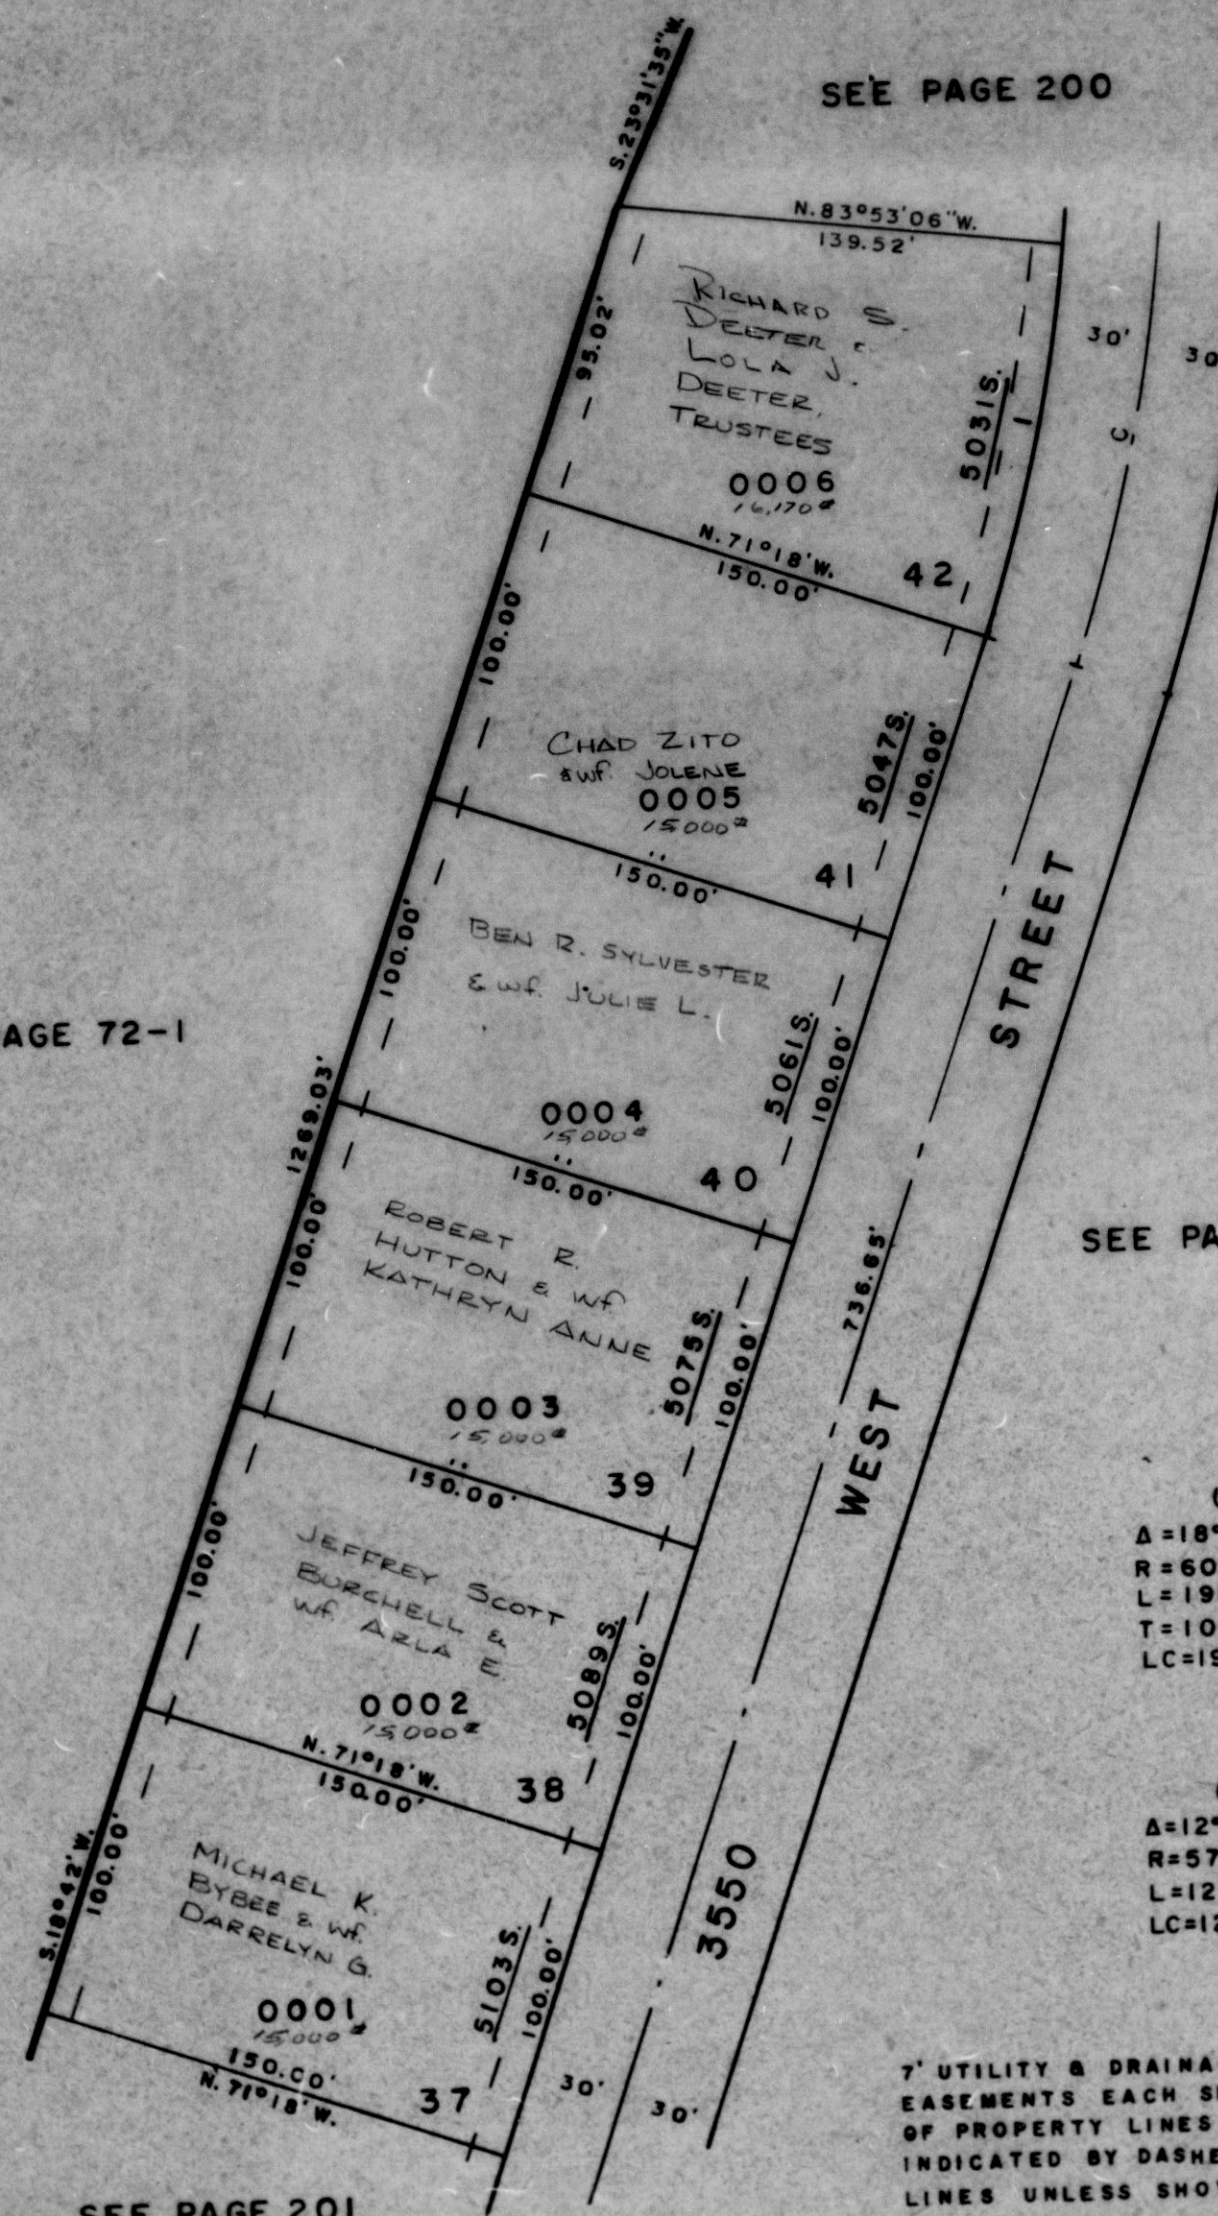

(C)
 $\Delta = 18^{\circ}45'08''$
 $R = 605.62'$
 $L = 198.21'$
 $T = 100.00'$
 $LC = 197.33'$

(1)
 $\Delta = 12^{\circ}35'06''$
 $R = 575.62'$
 $L = 126.43'$
 $LC = 126.18'$

7' UTILITY & DRAINAGE
 EASEMENTS EACH SIDE
 OF PROPERTY LINES AS
 INDICATED BY DASHED
 LINES UNLESS SHOWN
 OTHERWISE

FOR COMPLETE ENG. DATA
 SEE ORIG. DED. PLAT IN
 BOOK 21, PAGE 2

SEE PAGE 201

G.W.G. 12-77