

PART OF S.E. 1/4 OF SEC. 14, T.5 N., R.2 W., S.L.B. & M.

203

ROSEWOOD MANOR

A CONDOMINIUM

IN ROY CITY

TAXING UNIT: 41


PREFIX: 09-203

SURVEY PLAT BOOK 21 OF DEDICATION PLATS, PAGE 11
DECLARATION BOOK 1219 OF RECORDS, PAGE 129

* % OF INTEREST BASED ON THE
RECORD IN BOOK 1219, PAGE 129

BLDG.	UNIT	SERIAL NO.	NAME OF OWNERSHIPS	* % OF OWNERSHIP IN THE COMMON AREA & FACILITIES
A	1	0001	PETE J. KLING & BARBARA V.	4.16
	2	0002	TEDDY JILL ERICKSON	4.16
	3	0003		4.16
	4	0004	KASUKI HAMADA, LIFE ESTATE	4.16
	5	0005	NANCY POPPLETON	4.16
	6	0006	KENNETH H. HILL & LINDA G.	4.16
B	7	0007	DAVID L. CARNAHAN	4.16
	8	0008	JOHN F. WRIGHT & LINDA A.	4.16
	9	0009	GLENDA F. HANCOCK, ET AL.	4.16
	10	0010	PAUL L. SIMMONS & VIRGINIA B.	4.16
	11	0011		4.16
	12	0012		4.16
C	13	0013		4.16
	14	0014	ERMA C. SLATER, ET AL.	4.16
	15	0015	RALPH P. VANDERHEIDE & JUDITH K.	4.16
	16	0016	CITIZEN'S NATIONAL BANK	4.16
	17	0017	GLENN LEE LEWIS & DEAN C. LEWIS	4.16
	18	0018	ALLAN P. HAYCOCK & SHEREL	4.16
D	19	0019	DWIGHT D. MCCONNELL & NANCY	4.16
	20	0020		4.16
	21	0021		4.16
	22	0022	GLADYS BUTLER & BOBBY R. DEAN & JANEEN	4.16
	23	0023	FERN K. GROTE & BETTY GROTE BRADFORD	4.16
	24	0024		4.16

FOR COMPLETE ENG. DATA
SEE ORIG. DED. PLAT IN
BOOK 21, PAGE 11

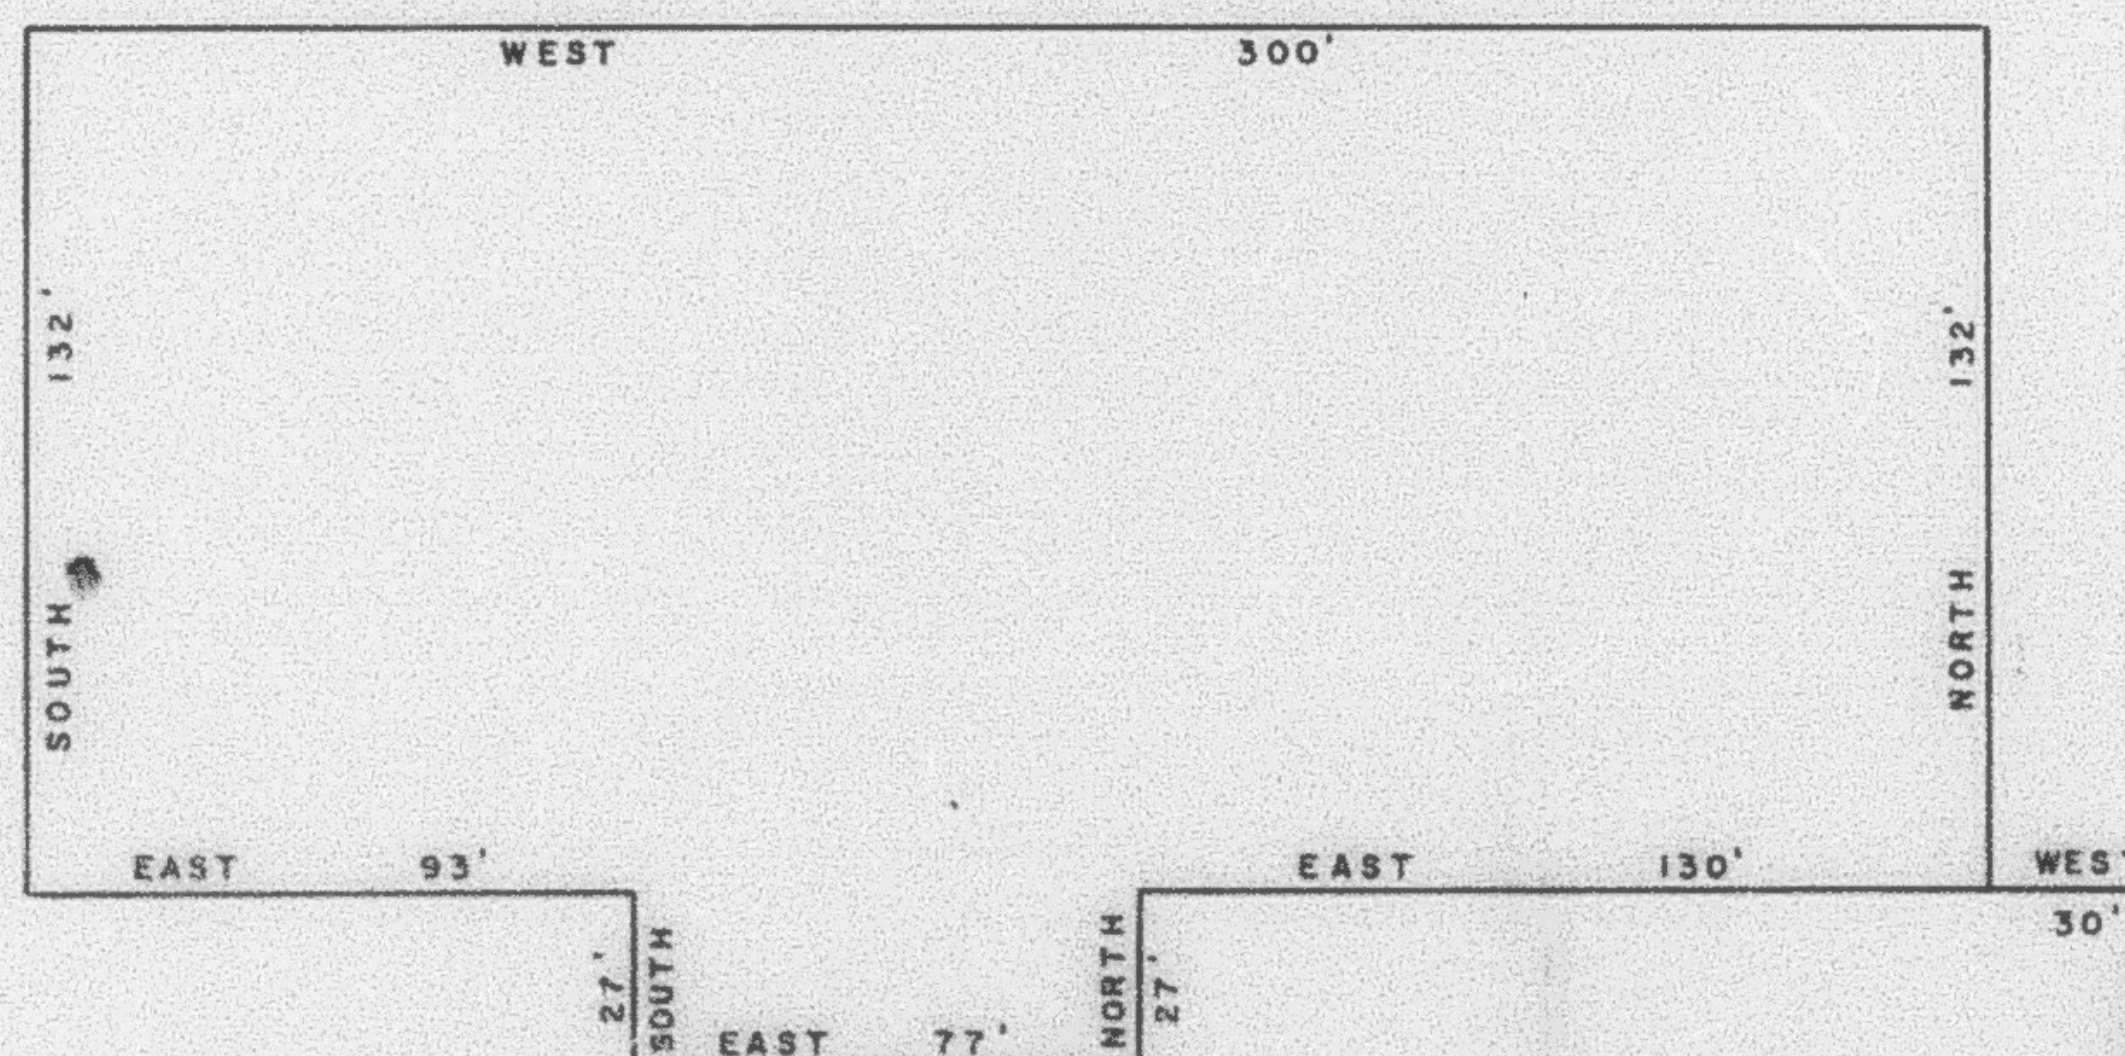

S.E. COR. OF W. 1/2
OF S.E. 1/4 W.F.J. 1-78