

PART SE 1/4 SEC. 14, T5N, R2W, S.L.B. & M.
ROSEWOOD MANOR

203

A CONDOMINIUM

TAXING UNIT: 41

ROY CITY


SCALE 1" TO 20'

SURVEY PLAT BOOK 21 OF DEDICATION PLATS, PAGE 11

SEE PAGE 38

SEE PAGE 182

SEE PAGE 47

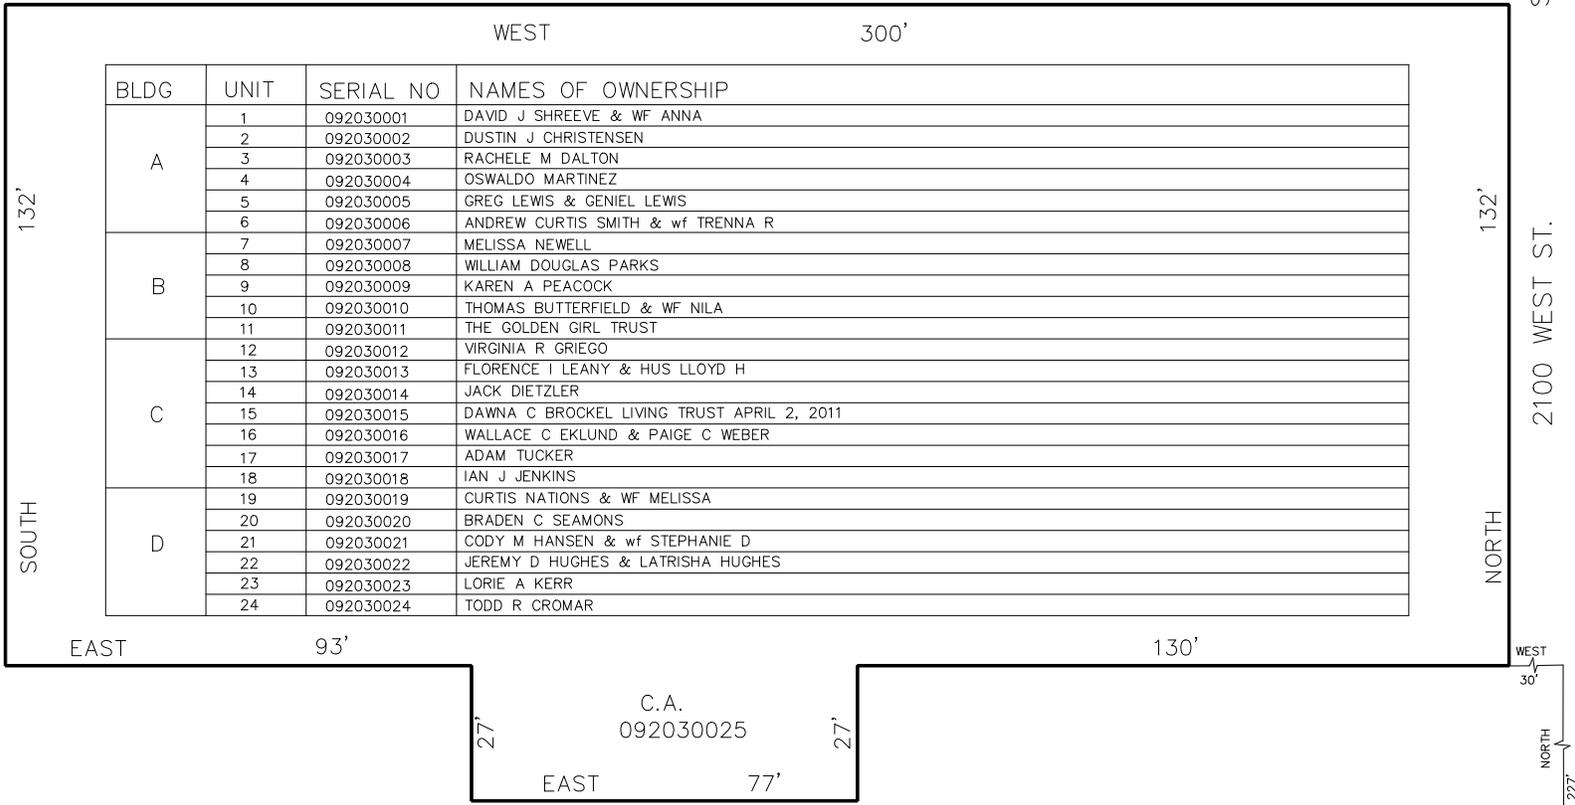

BLDG	UNIT	SERIAL NO	NAMES OF OWNERSHIP
A	1	092030001	DAVID J SHREEVE & WF ANNA
	2	092030002	DUSTIN J CHRISTENSEN
	3	092030003	RACHELE M DALTON
	4	092030004	OSWALDO MARTINEZ
	5	092030005	GREG LEWIS & GENIEL LEWIS
	6	092030006	ANDREW CURTIS SMITH & wf TRENNIA R
B	7	092030007	MELISSA NEWELL
	8	092030008	WILLIAM DOUGLAS PARKS
	9	092030009	KAREN A PEACOCK
	10	092030010	THOMAS BUTTERFIELD & WF NILA
	11	092030011	THE GOLDEN GIRL TRUST
C	12	092030012	VIRGINIA R GRIEGO
	13	092030013	FLORENCE I LEANY & HUS LLOYD H
	14	092030014	JACK DIETZLER
	15	092030015	DAWNA C BROCKEL LIVING TRUST APRIL 2, 2011
	16	092030016	WALLACE C EKLUND & PAIGE C WEBER
	17	092030017	ADAM TUCKER
	18	092030018	IAN J JENKINS
	D	19	092030019
20		092030020	BRADEN C SEAMONS
21		092030021	CODY M HANSEN & wf STEPHANIE D
22		092030022	JEREMY D HUGHES & LATRISHA HUGHES
23		092030023	LORIE A KERR
24		092030024	TODD R CROMAR

SEE PAGE 218

SE COR W 1/2 SE 1/4
 SEC 14, T5N, R2W