

PART OF SEC. 17, T. 5 N., R. 2 W., S. L. B. & M.
KELLY KAY ACRES SUBDIVISION

204

TAXING UNIT: 110

IN WEBER COUNTY


PREFIX: 09-204

LOTS 1-4, 20-22

SCALE: 1" = 100'

SEE PAGE 75-4

SEE PAGE 205

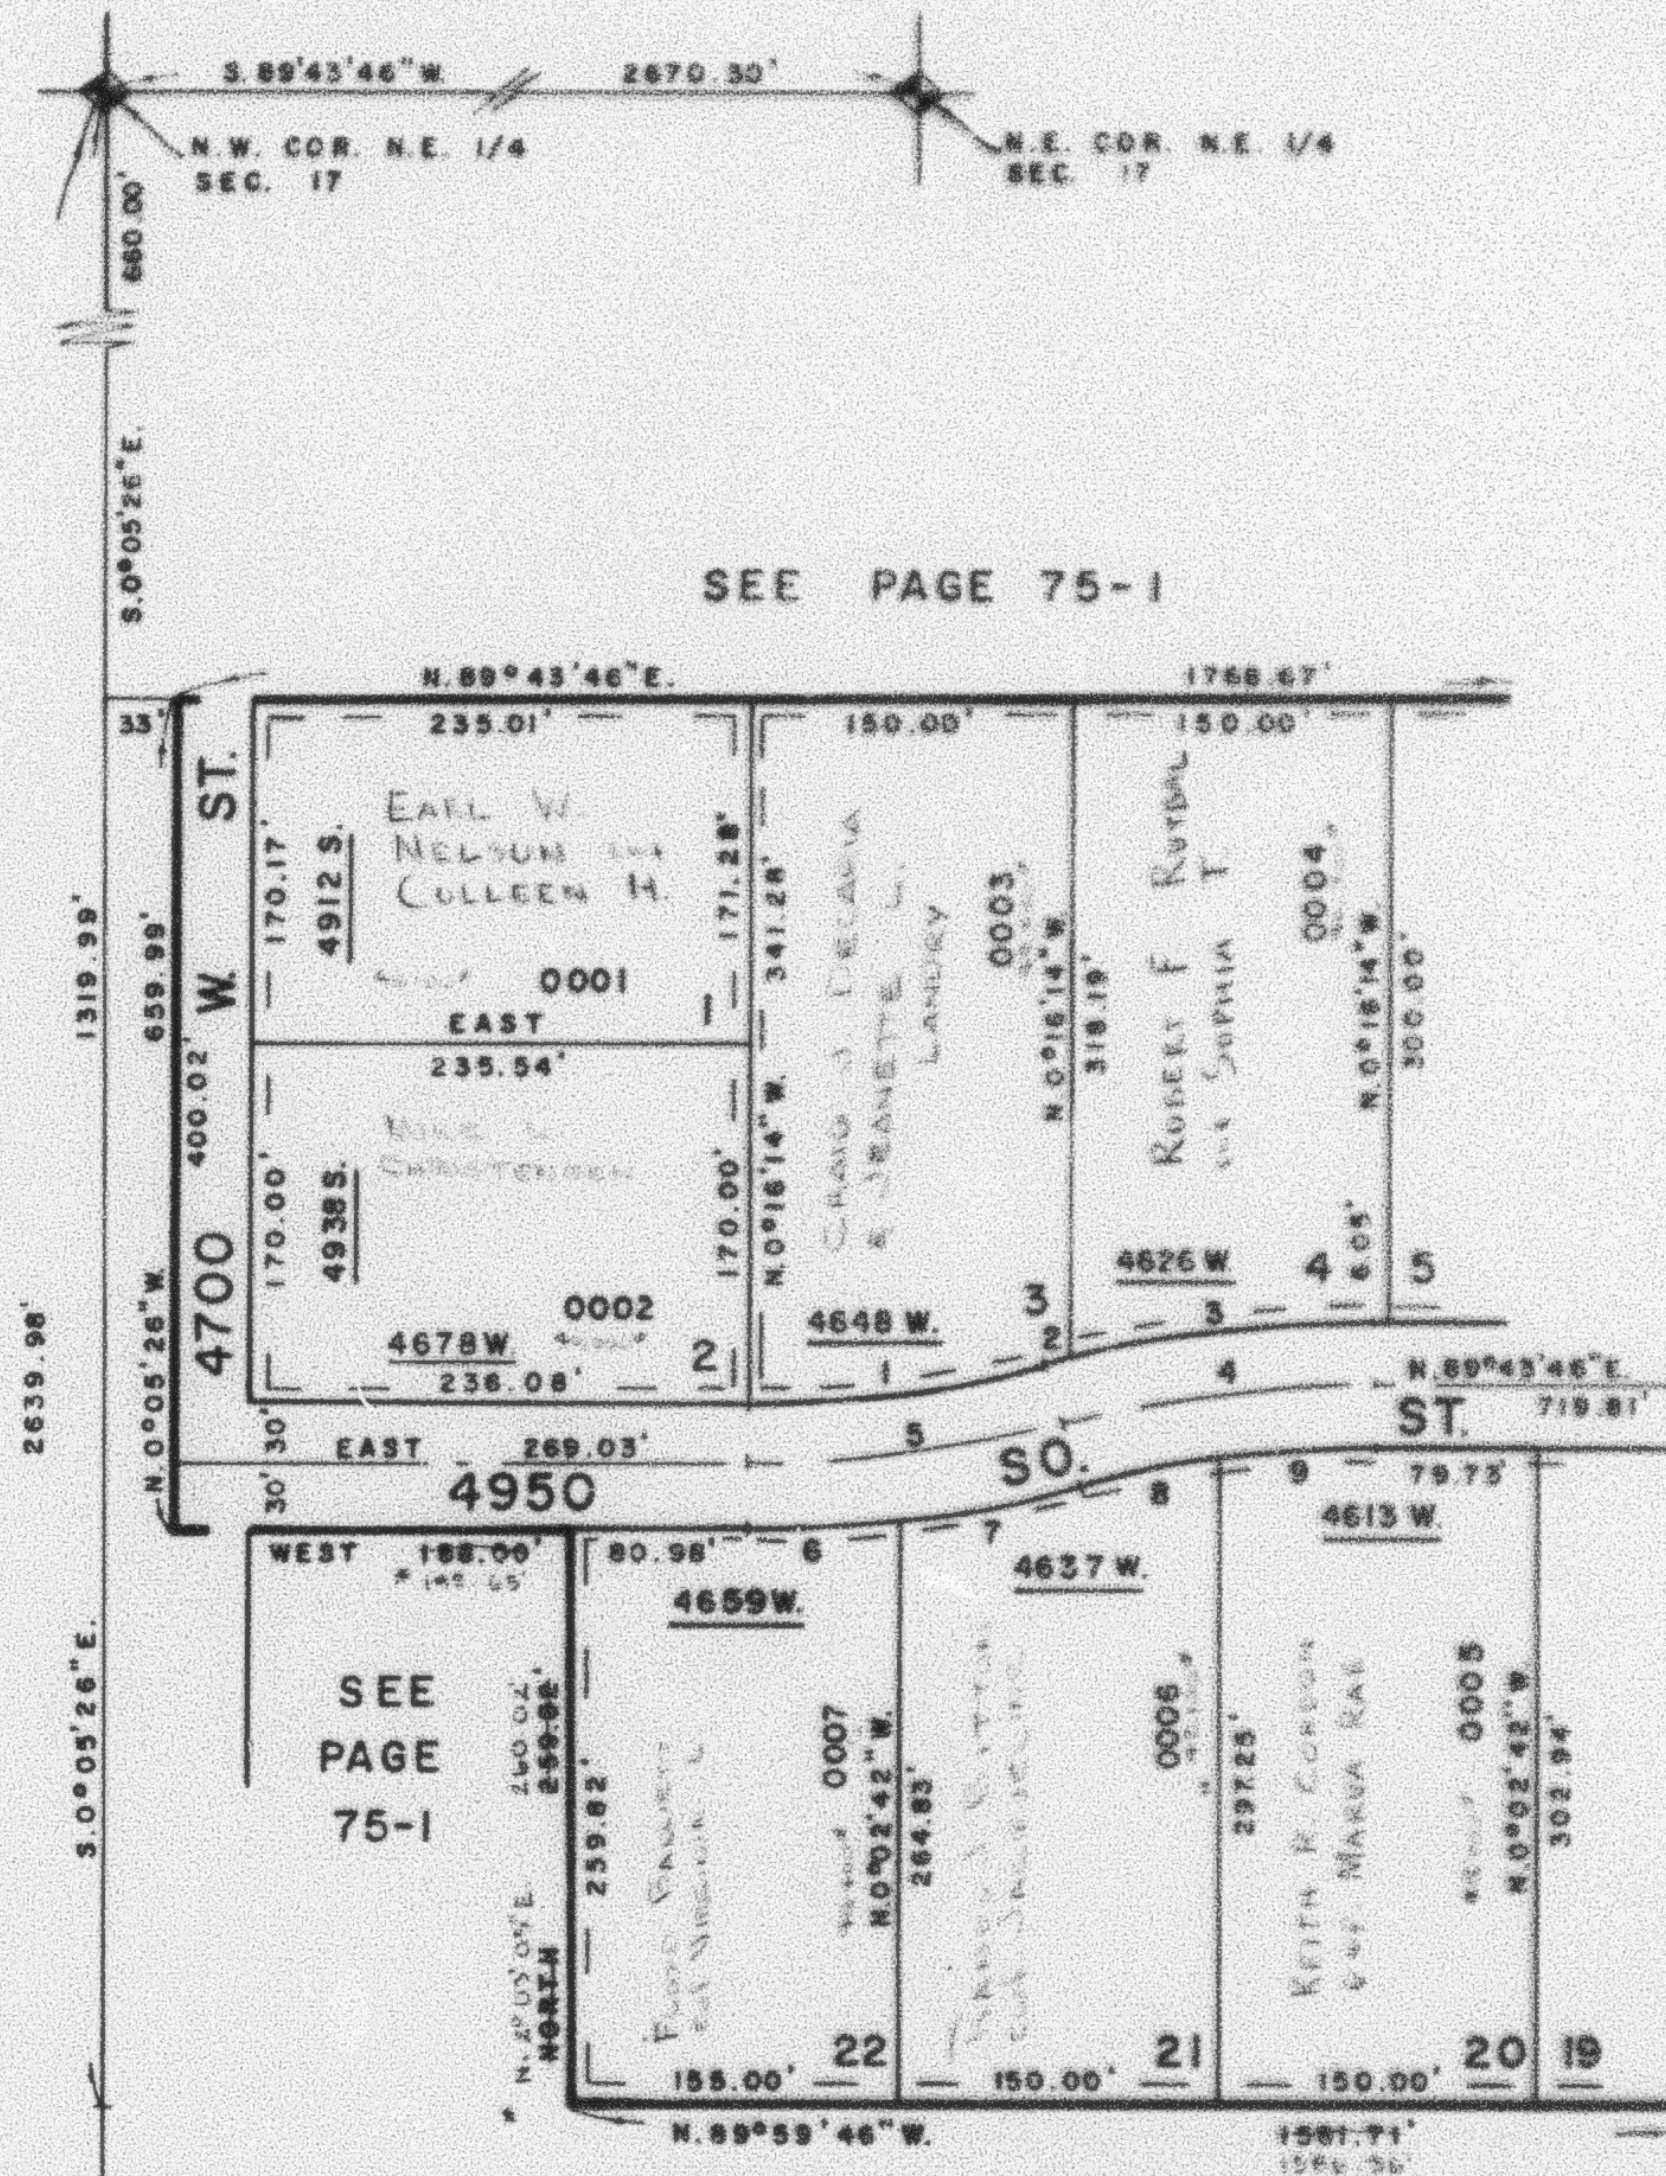

SEE PAGE 155

CURVE DATA

1	2	3	4	5	6	7	8	9
A = 16°23'20"	1°12'48"	14°54'18"	16°07'08"	18°23'20"	7°42'01"	8°41'19"	8°01'55"	8°05'11"
L = 140.39'	11.85'	145.60'	149.01'	148.98'	74.05'	93.53'	70.05'	70.52'
R = 490.82'	559.68'	559.68'	529.68'	520.82'	550.82'	550.82'	499.68'	499.68'
T =			75.0'	75.0'				

7' UTILITY & DRAINAGE EASEMENT
 EACH SIDE OF PROPERTY LINES
 AS INDICATED BY DASHED LINES

FOR COMPLETE EMB. DATA
 SEE ORIG. DED. PLAT IN
 BOOK 21, PAGE 13

S.W. COR.
 N.E. 1/4
 SEC. 17