

PART OF SEC.17, T.5N., R.2W., S.L.B. & M.
KELLY KAY ACRES SUBDIVISION

TAXING UNIT: 31

IN WEBER COUNTY

PREFIX: 09-205


LOTS 5-8, 16-19

SCALE: 1" = 100'


205

EXCEPT WHERE OTHERWISE SHOWN
 ALL LOTS OWNED BY:
 CHARLES J. GRANT
 SUT. BARBARA M.

SEE PAGE 75-1

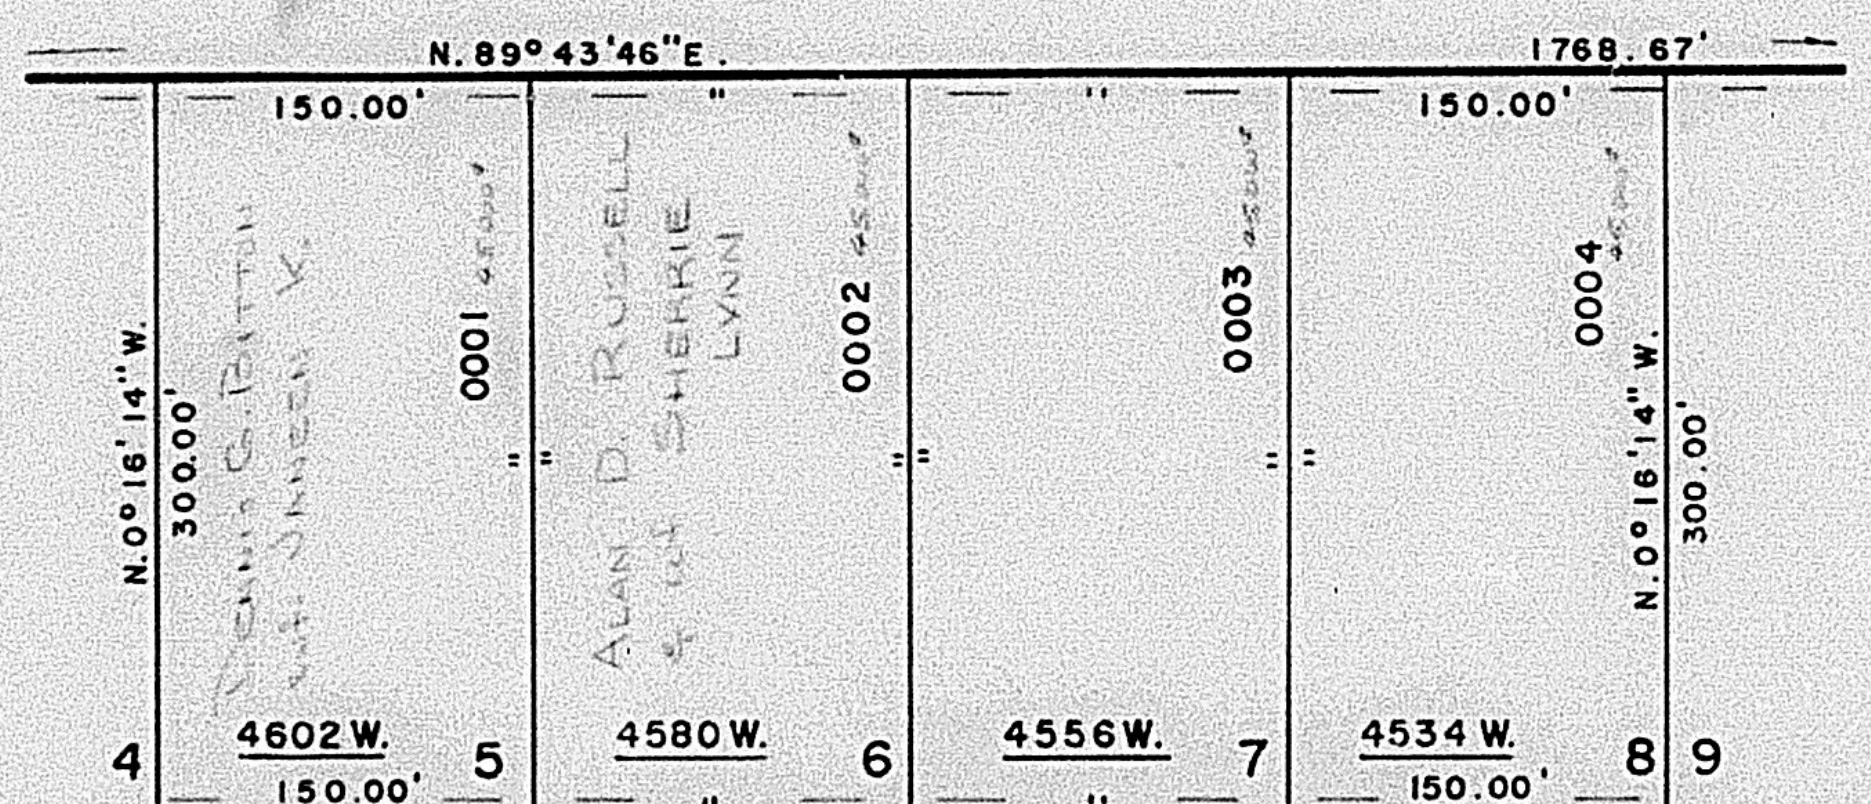

SEE PAGE 204

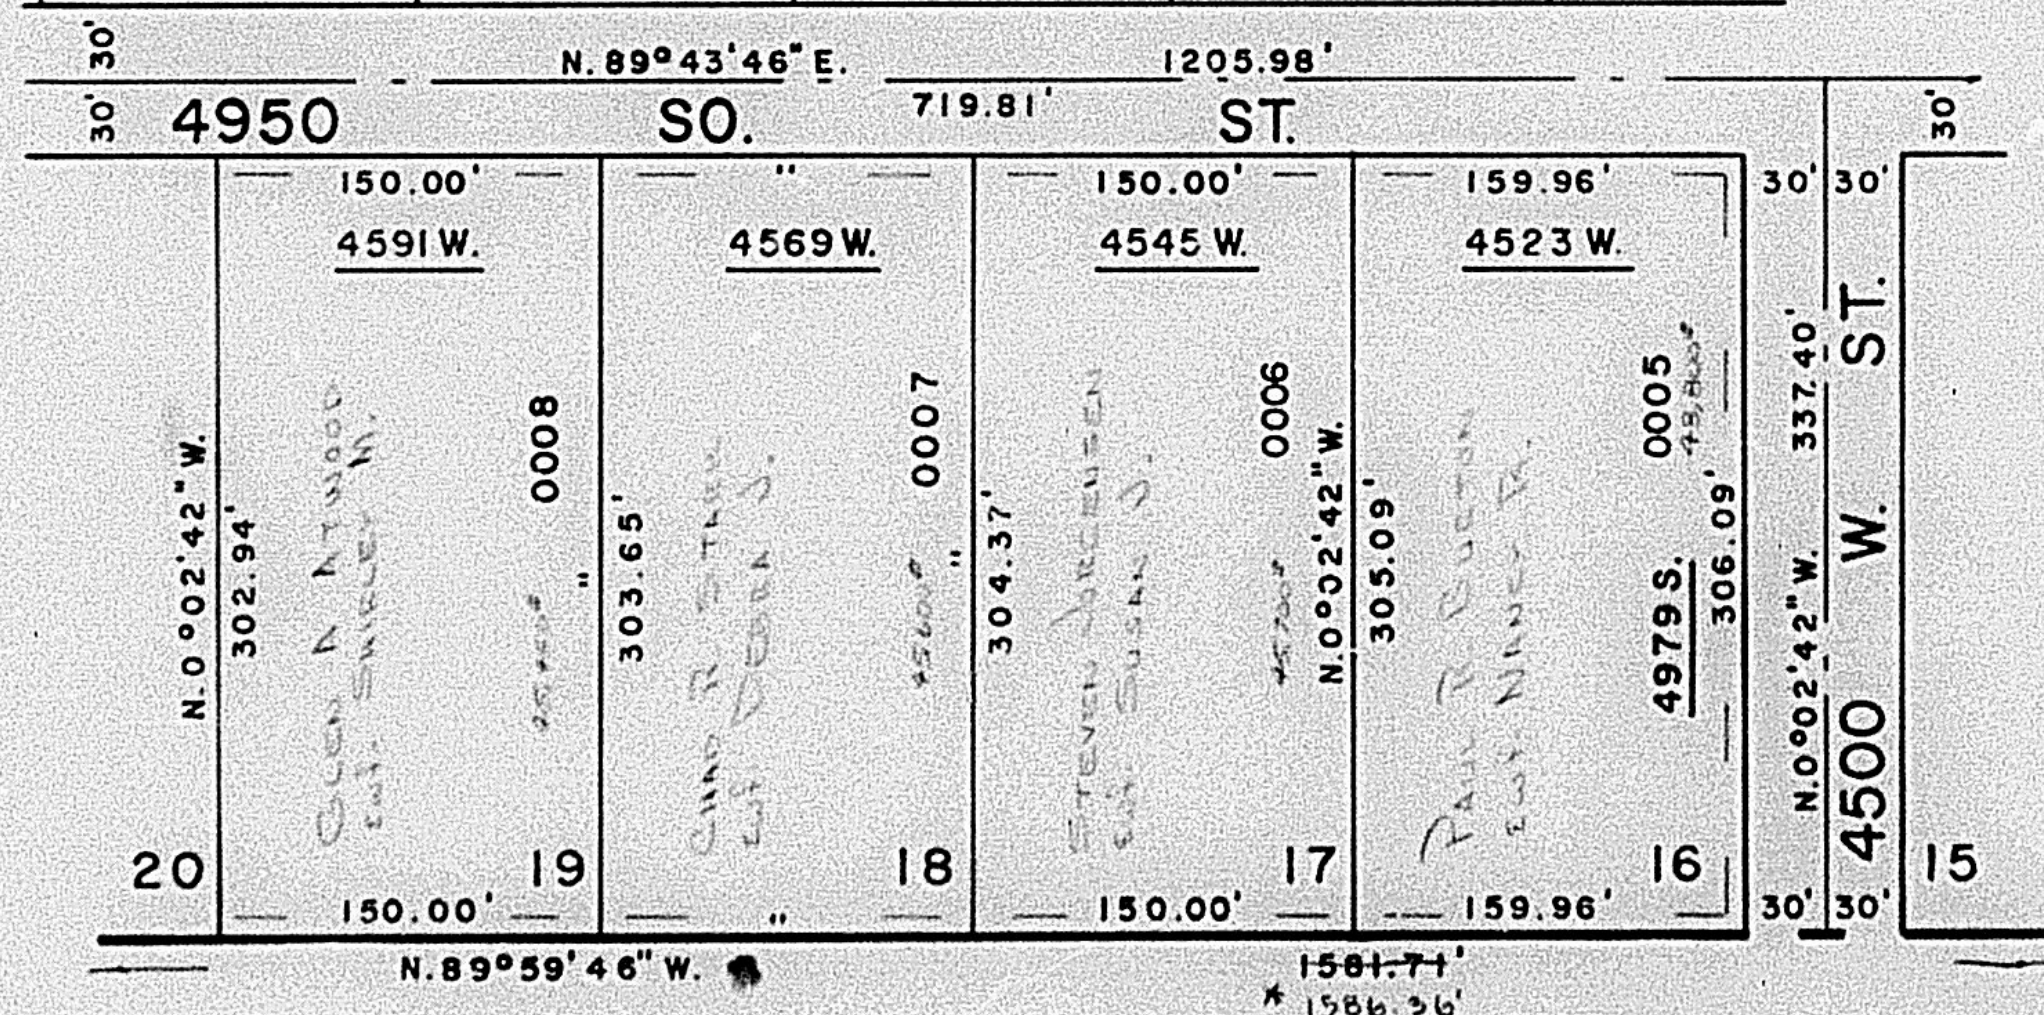

SEE PAGE 206

SEE PAGE 156

SEE CORRECTION
 AFFIDAVIT (1240-288)

7' UTILITY & DRAINAGE EASEMENT
 EACH SIDE OF PROPERTY LINES
 AS INDICATED BY DASHED LINES

FOR COMPLETE ENG. DATA
 SEE ORIG. DED. PLAT IN
 BOOK 21, PAGE 13