

PART OF SEC.17, T.5N., R.2W., S.L.B. & M.
KELLY KAY ACRES SUBDIVISION

205

TAXING UNIT: 110


IN WEBER COUNTY
 LOTS 5-8, 16-19

PREFIX: 09-205


SCALE: 1" = 100'

EXCEPT WHERE OTHERWISE SHOWN
 ALL LOTS BOUNDED BY
 CHAINED & CORNERED
 BY SURVEYOR

SEE PAGE 75-1

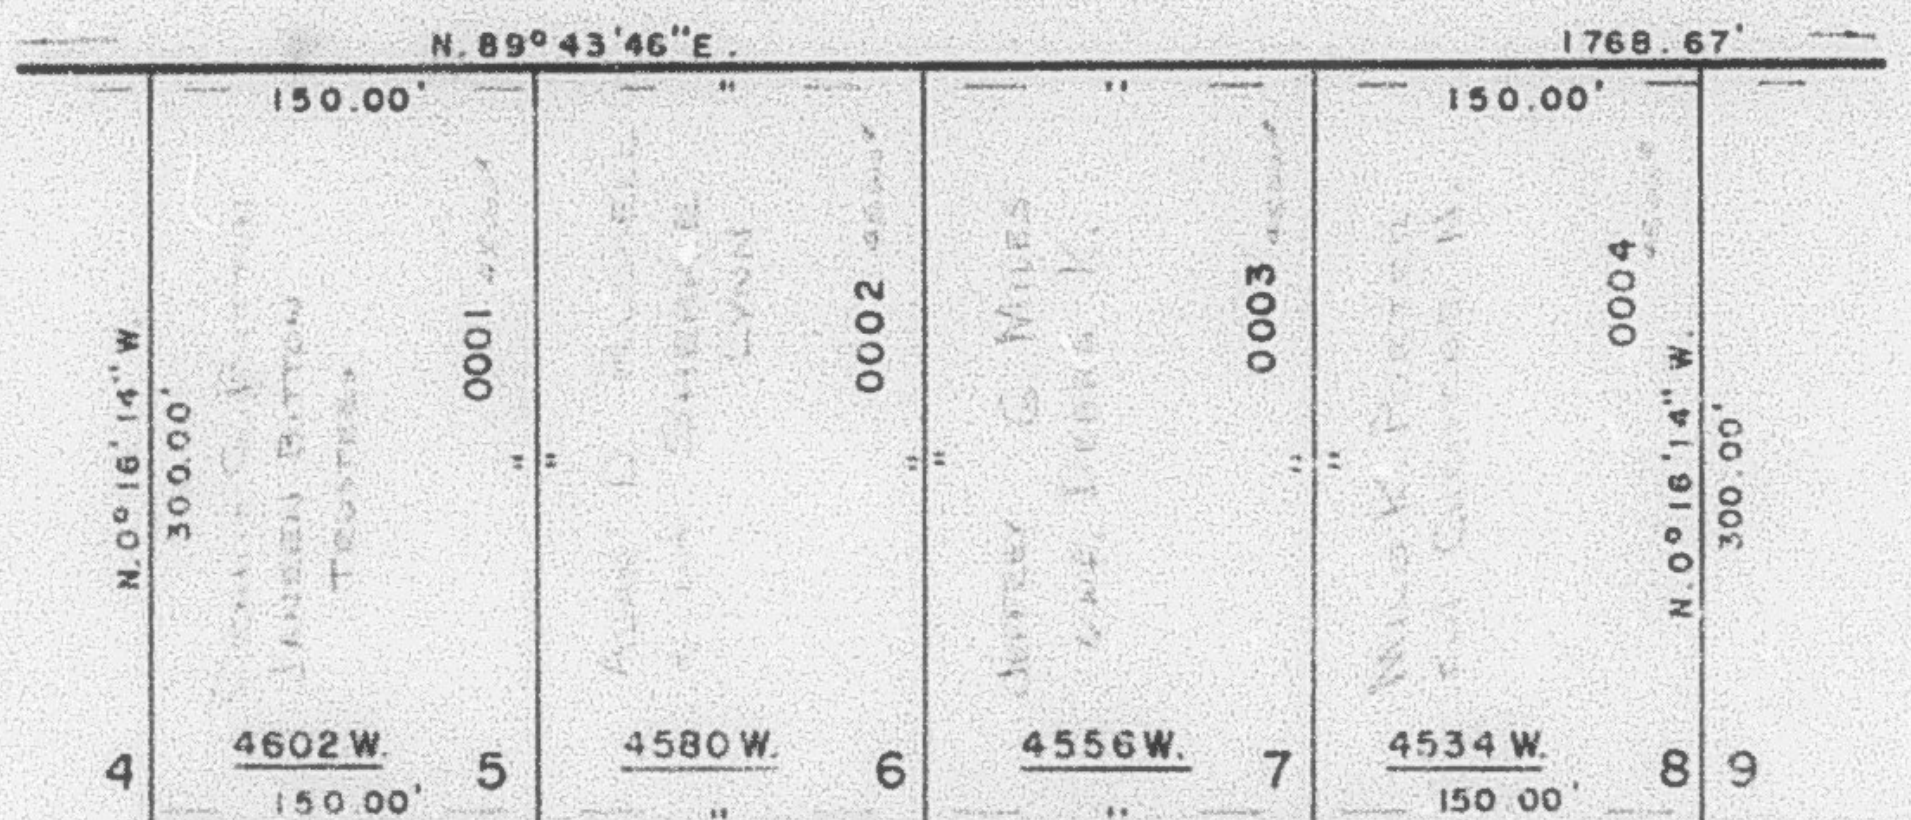

SEE PAGE 204

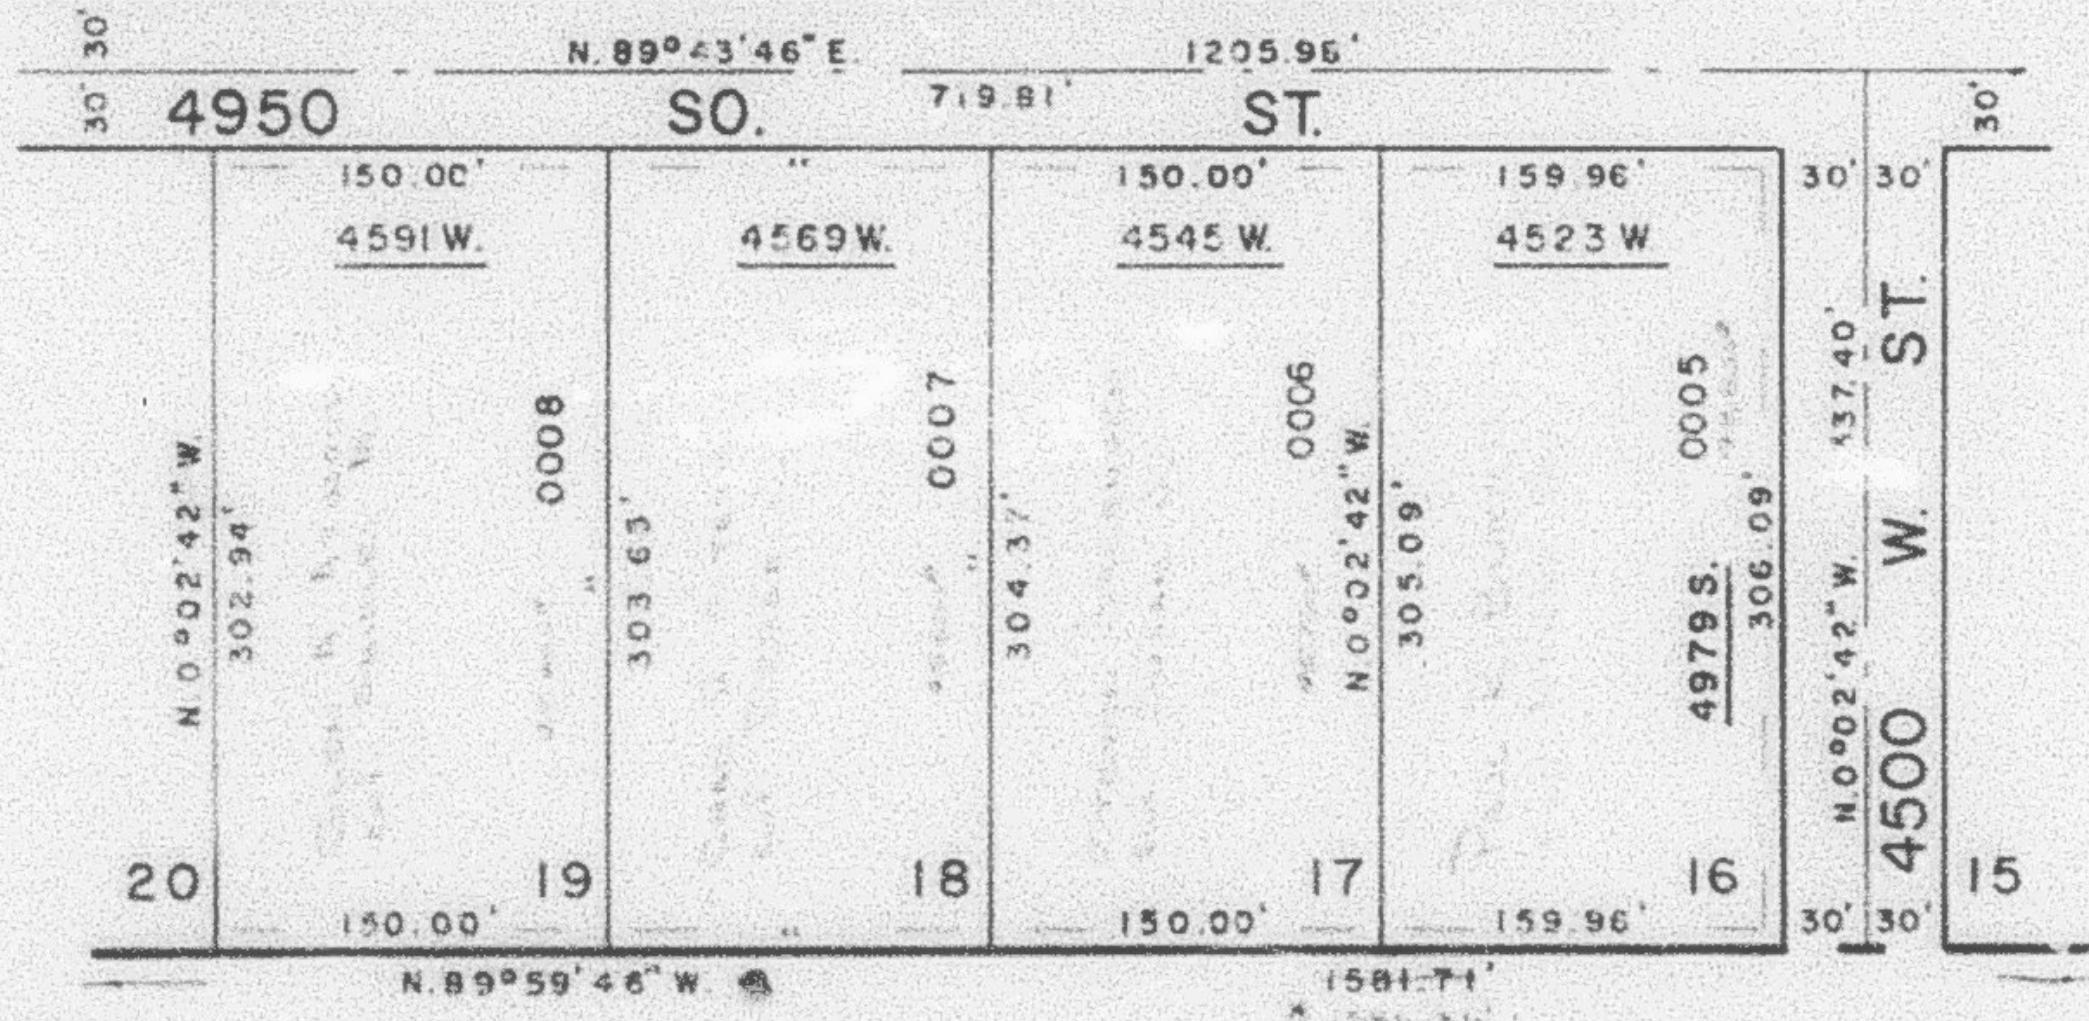

SEE PAGE 206

SEE PAGE 156

7' UTILITY & DRAINAGE EASEMENT
 EACH SIDE OF PROPERTY LINES
 AS INDICATED BY DASHED LINES

FOR COMPLETE ENG. DATA
 SEE ORIG. DED. PLAT IN
 BOOK 21, PAGE 13

SEE COLLECTION
 AFFIDAVIT (1240-168)