

PART OF SEC. 17, T. 5 N., R. 2 W., S. L. B. & M.  
**KELLY KAY ACRES SUBDIVISION**

205

TAXING UNIT 110


IN WEBER COUNTY

PREFIX: 09-205


LOTS 5-8, 16-19

SCALE: 1" = 100'

SEE PAGE 75-1

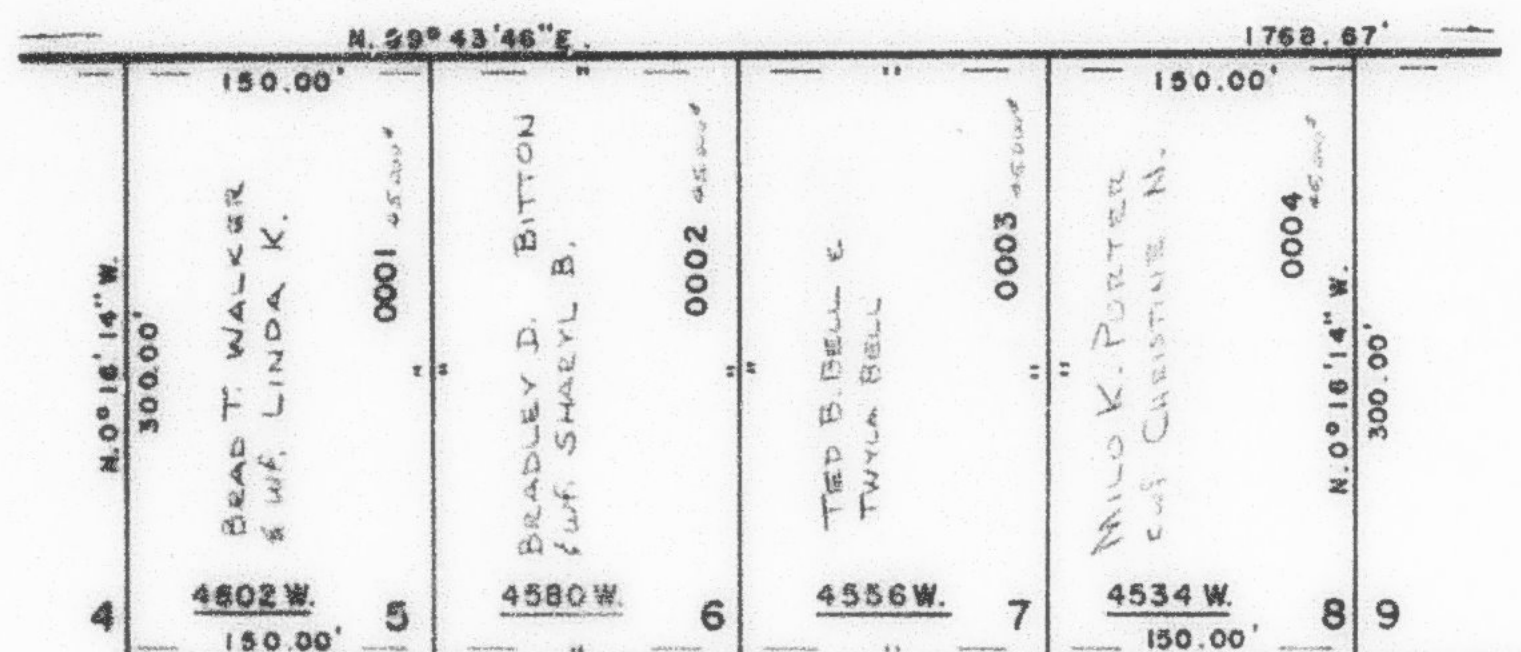

SEE PAGE 204

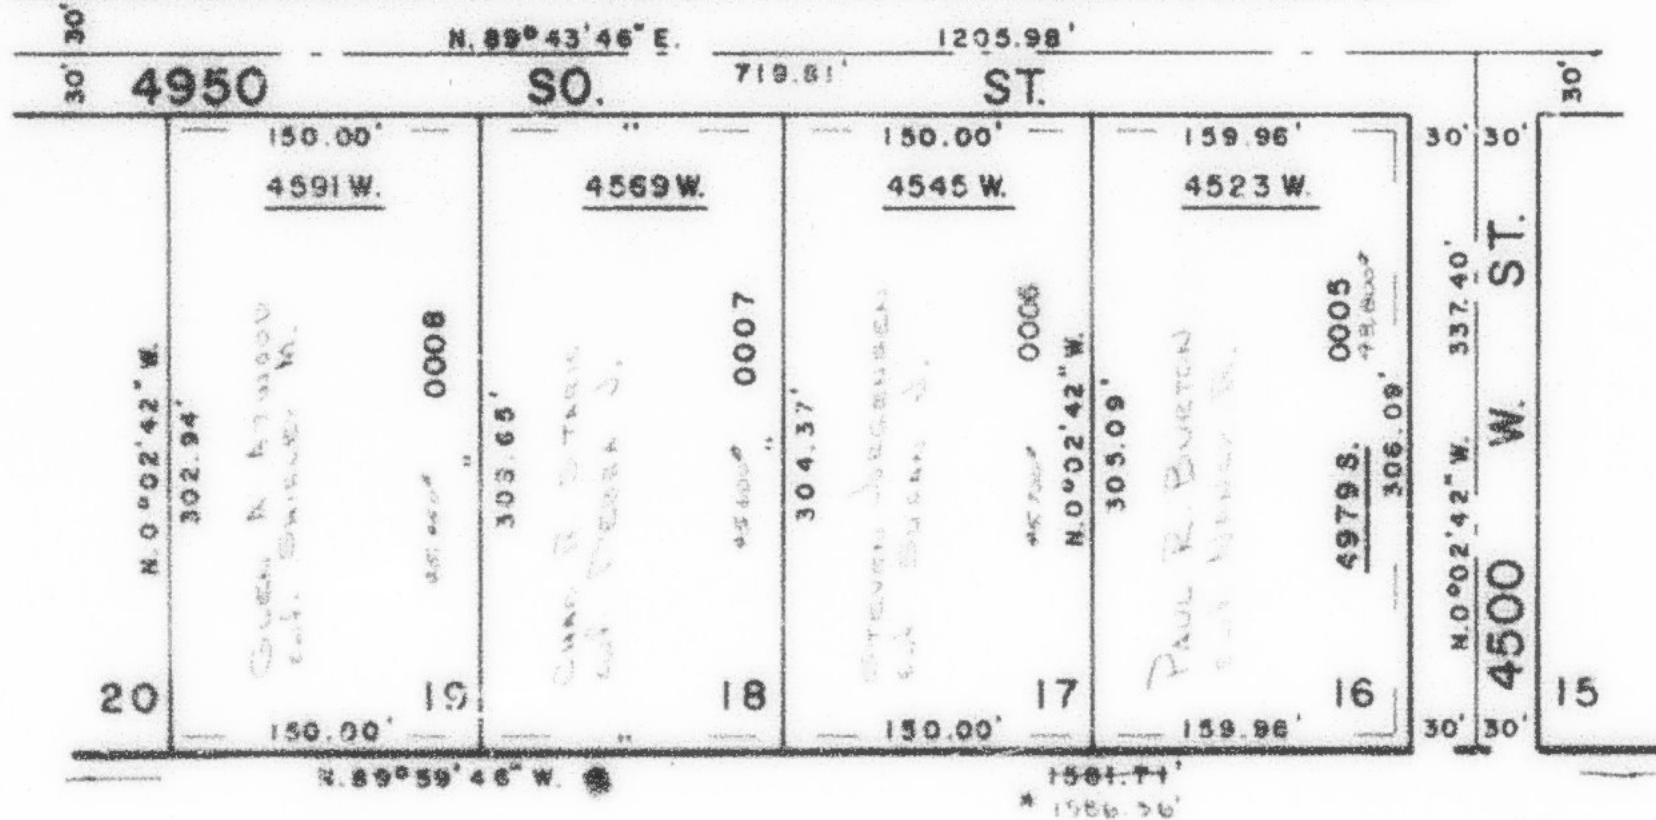

SEE PAGE 206

SEE PAGE 156

7' UTILITY & DRAINAGE EASEMENT  
 EACH SIDE OF PROPERTY LINES  
 AS INDICATED BY DASHED LINES

FOR COMPLETE ENG. DATA  
 SEE ORIG. DED. PLAT IN  
 BOOK 21, PAGE 13

SEE CORRECTION  
 AFFIDAVIT (1240-286)