

PART OF SEC.17, T.5N., R.2W., S.L.B. & M.

206

KELLY KAY ACRES SUBDIVISION

TAXING UNIT: 31

IN WEBER COUNTY


PREFIX: 09-206

LOTS 9-15


SCALE: 1"=100'

EXCEPT WHERE OTHERWISE SHOWN
ALL LOTS OWNED BY
CHARLES J. GRANT
ET AL. SUTTER, N.

SEE PAGE 75-1

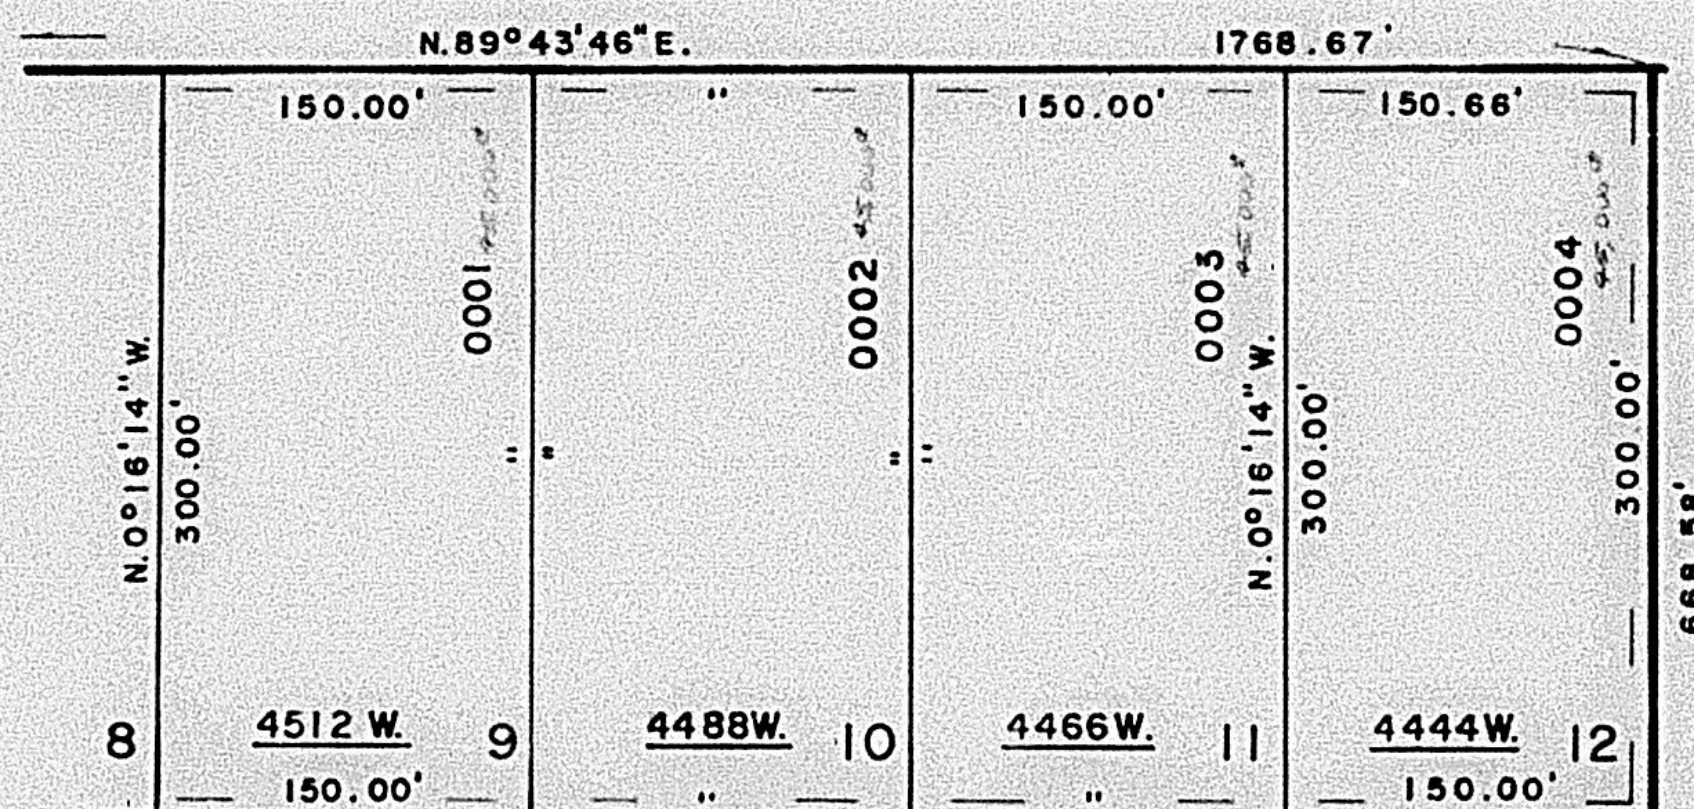

SEE PAGE 205

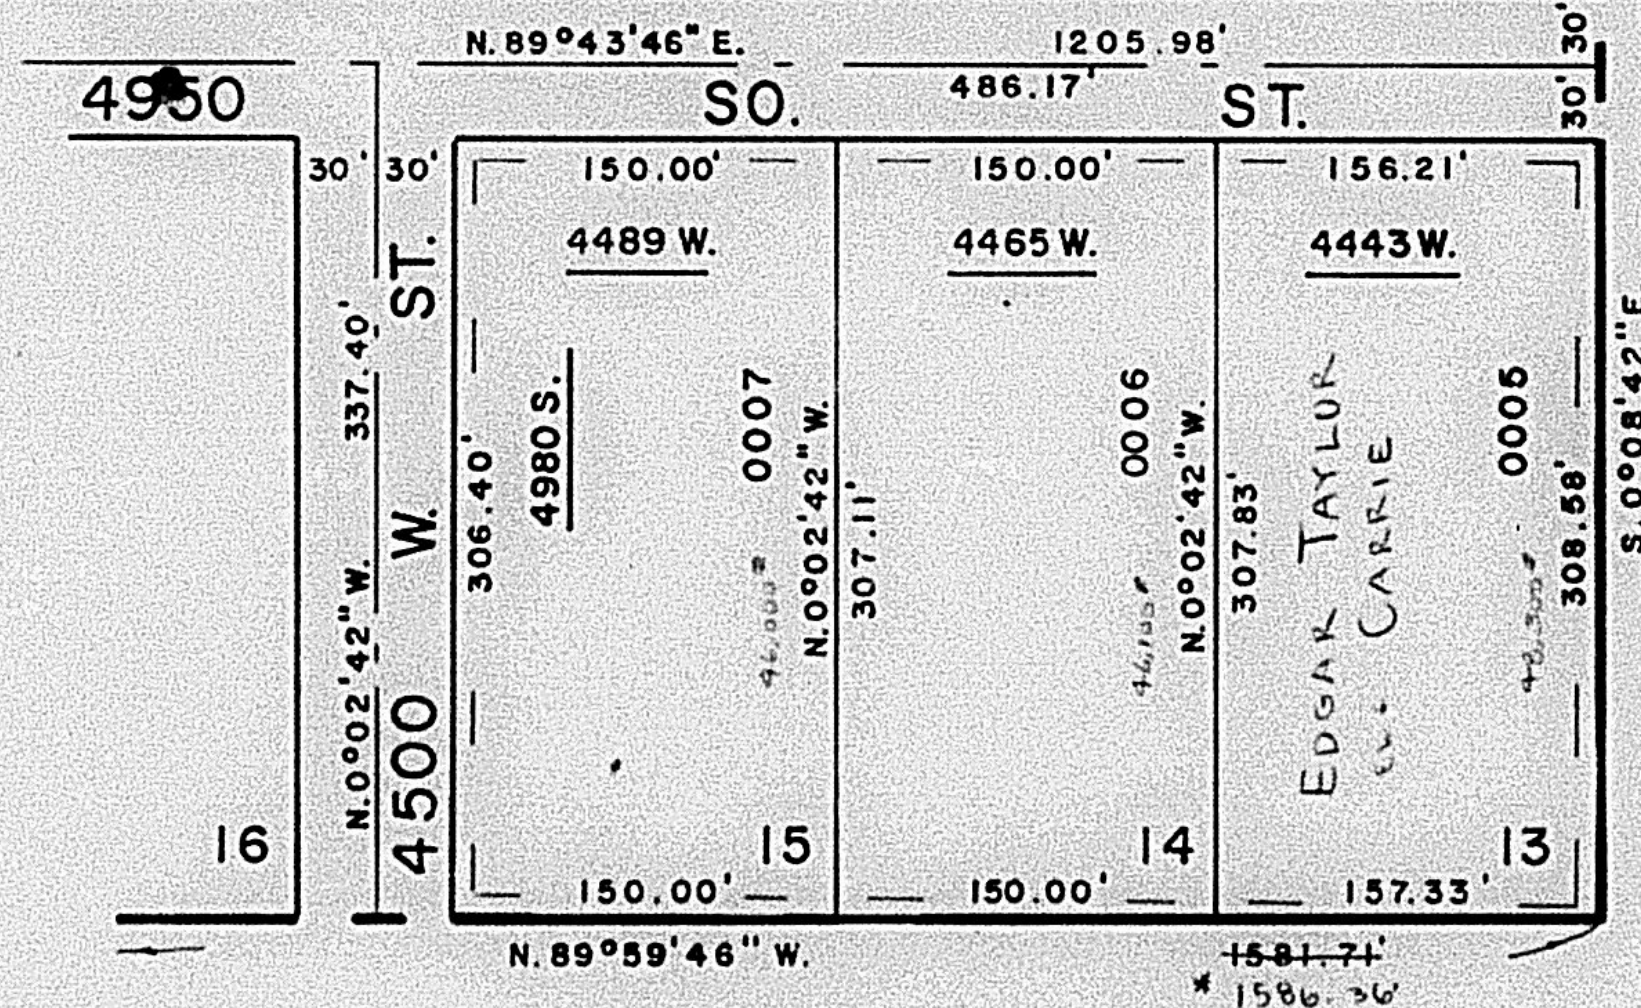

SEE PAGE 75-1

SEE PAGE 75-1

* SEE CORRECTION AFFIDAVIT
(1290-288)

7' UTILITY & DRAINAGE EASEMENT
EACH SIDE OF PROPERTY LINES
AS INDICATED BY DASHED LINES

FOR COMPLETE ENG. DATA
SEE ORIG. DED. PLAT IN
BOOK 21, PAGE 13