

PART OF SEC. 17, T. 5 N., R. 2 W., S. L. B. & M.

206

KELLY KAY ACRES SUBDIVISION

TAXING UNIT: 110,189

IN WEBER COUNTY


PREFIX: 09-206

LOTS 9-15

SCALE: 1" = 100'

Survey made by
C. L. DICKSON & SONS
S. L. B. & M.
S. L. B. & M.

SEE PAGE 75-1

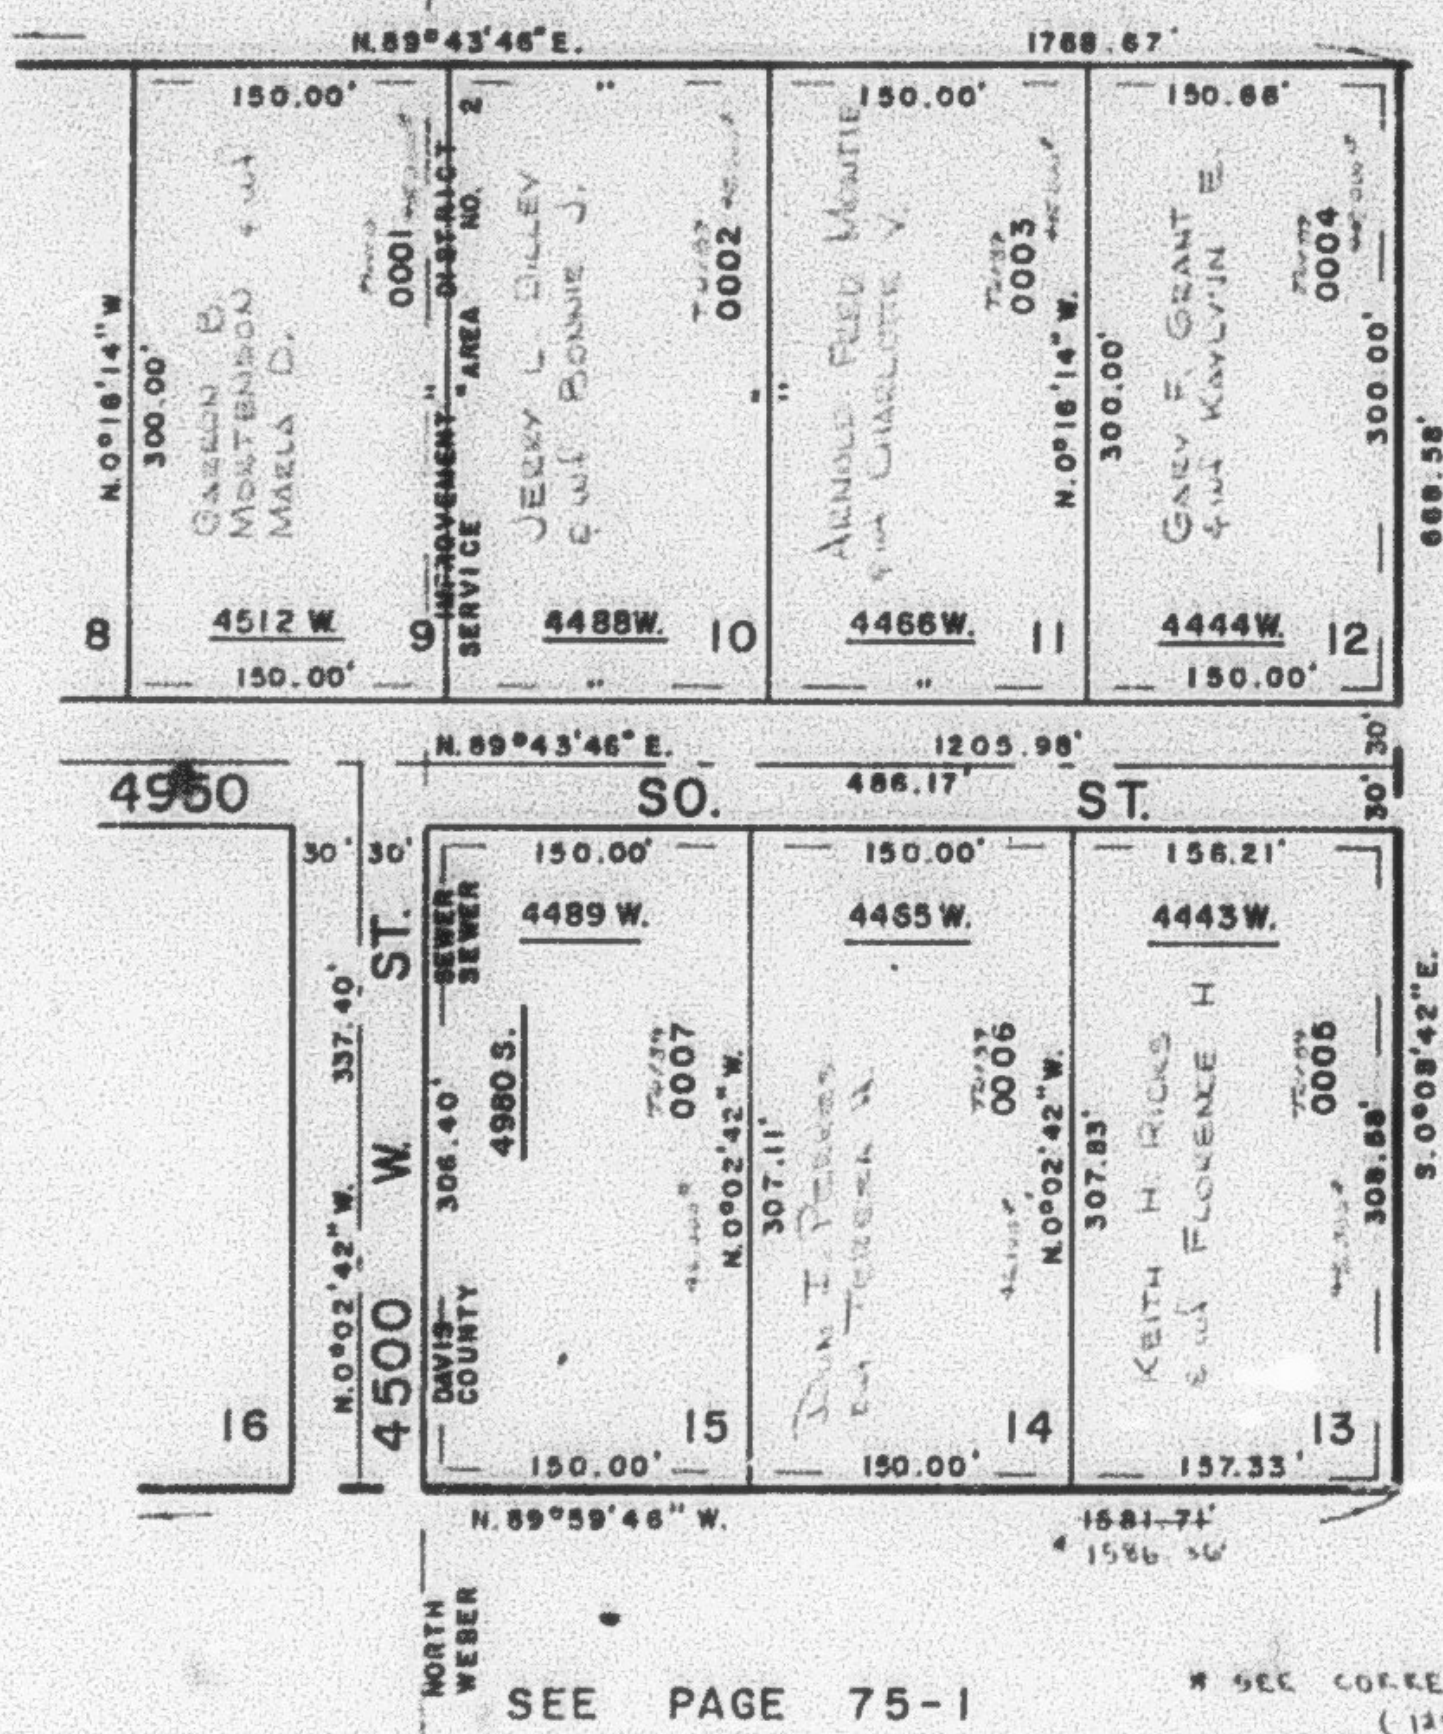

SEE PAGE 205

SEE PAGE 75-1

SEE PAGE 75-1

* SEE CORRECTION AFFIDAVIT
(1240-288)

7' UTILITY & DRAINAGE EASEMENT
EACH SIDE OF PROPERTY LINES
AS INDICATED BY DASHED LINES

FOR COMPLETE ENG. DATA
SEE ORIG. DED. PLAT IN
BOOK 21, PAGE 13