

PART OF SEC. 17, T. 5 N., R. 2 W., S. L. B. & M.

206

KELLY KAY ACRES SUBDIVISION

TAXING UNIT: 110,189

IN WEBER COUNTY


PREFIX: 09-206

LOTS 9-15

SCALE: 1"=100'

EXCEPT WHERE OTHERWISE SHOWN
ALL LOTS OWNED BY
CHARLES J. GRANT
C/O BARBARA M.

SEE PAGE 75-1

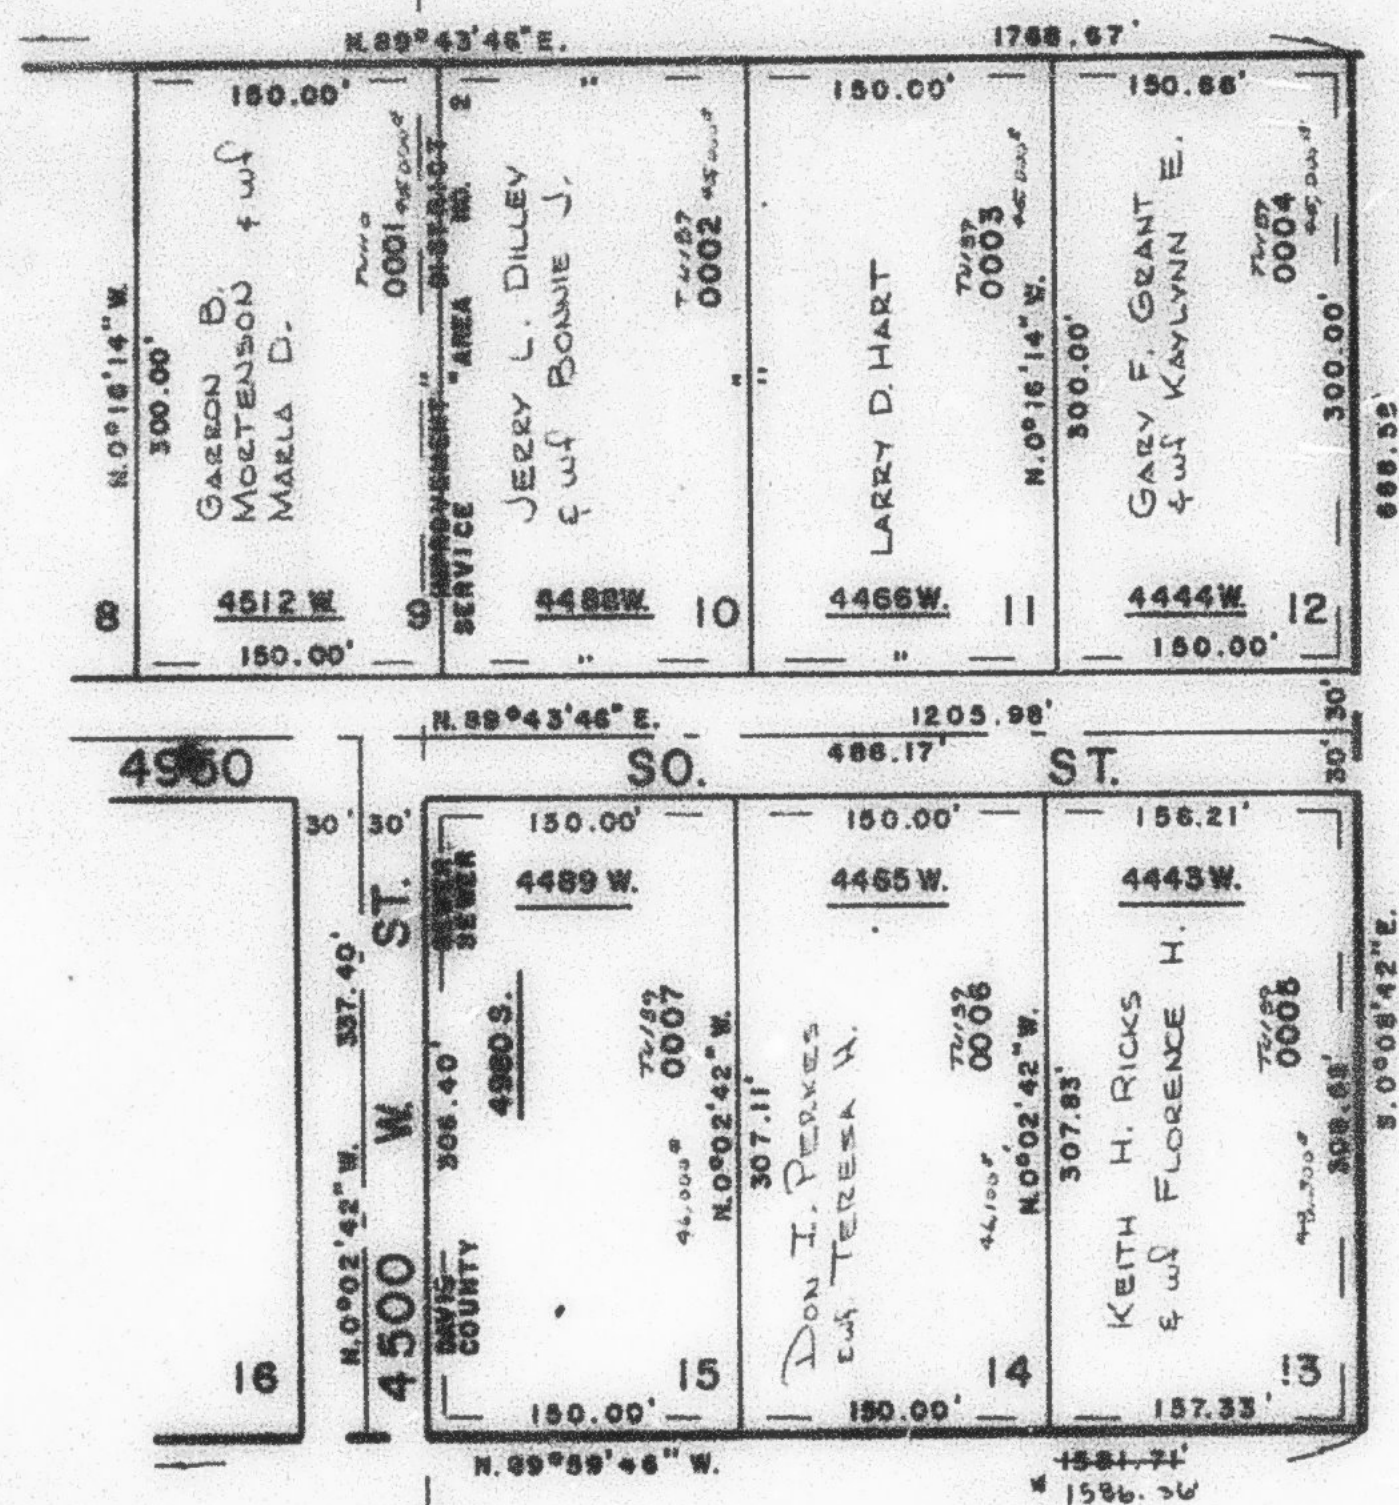

SEE PAGE 205

SEE PAGE 75-1

SEE PAGE 75-1

W SEE CORRECTION AFFIDAVIT
(12-288)

7' UTILITY & DRAINAGE EASEMENT
EACH SIDE OF PROPERTY LINES
AS INDICATED BY DASHED LINES

FOR COMPLETE ENG. DATA
SEE ORIG. DED. PLAT IN
BOOK 21, PAGE 43