

PART OF N.E. 1/4, SEC. 15, T.5N., R.2W., S.L.B. & M.

208

MARGRETTA SUBDIVISION NO. 3

IN ROY CITY


LOTS 72 - 95

SCALE = 1" = 50'

TAXING UNIT: 41

PREFIX: 09-208

SEE PAGE 192

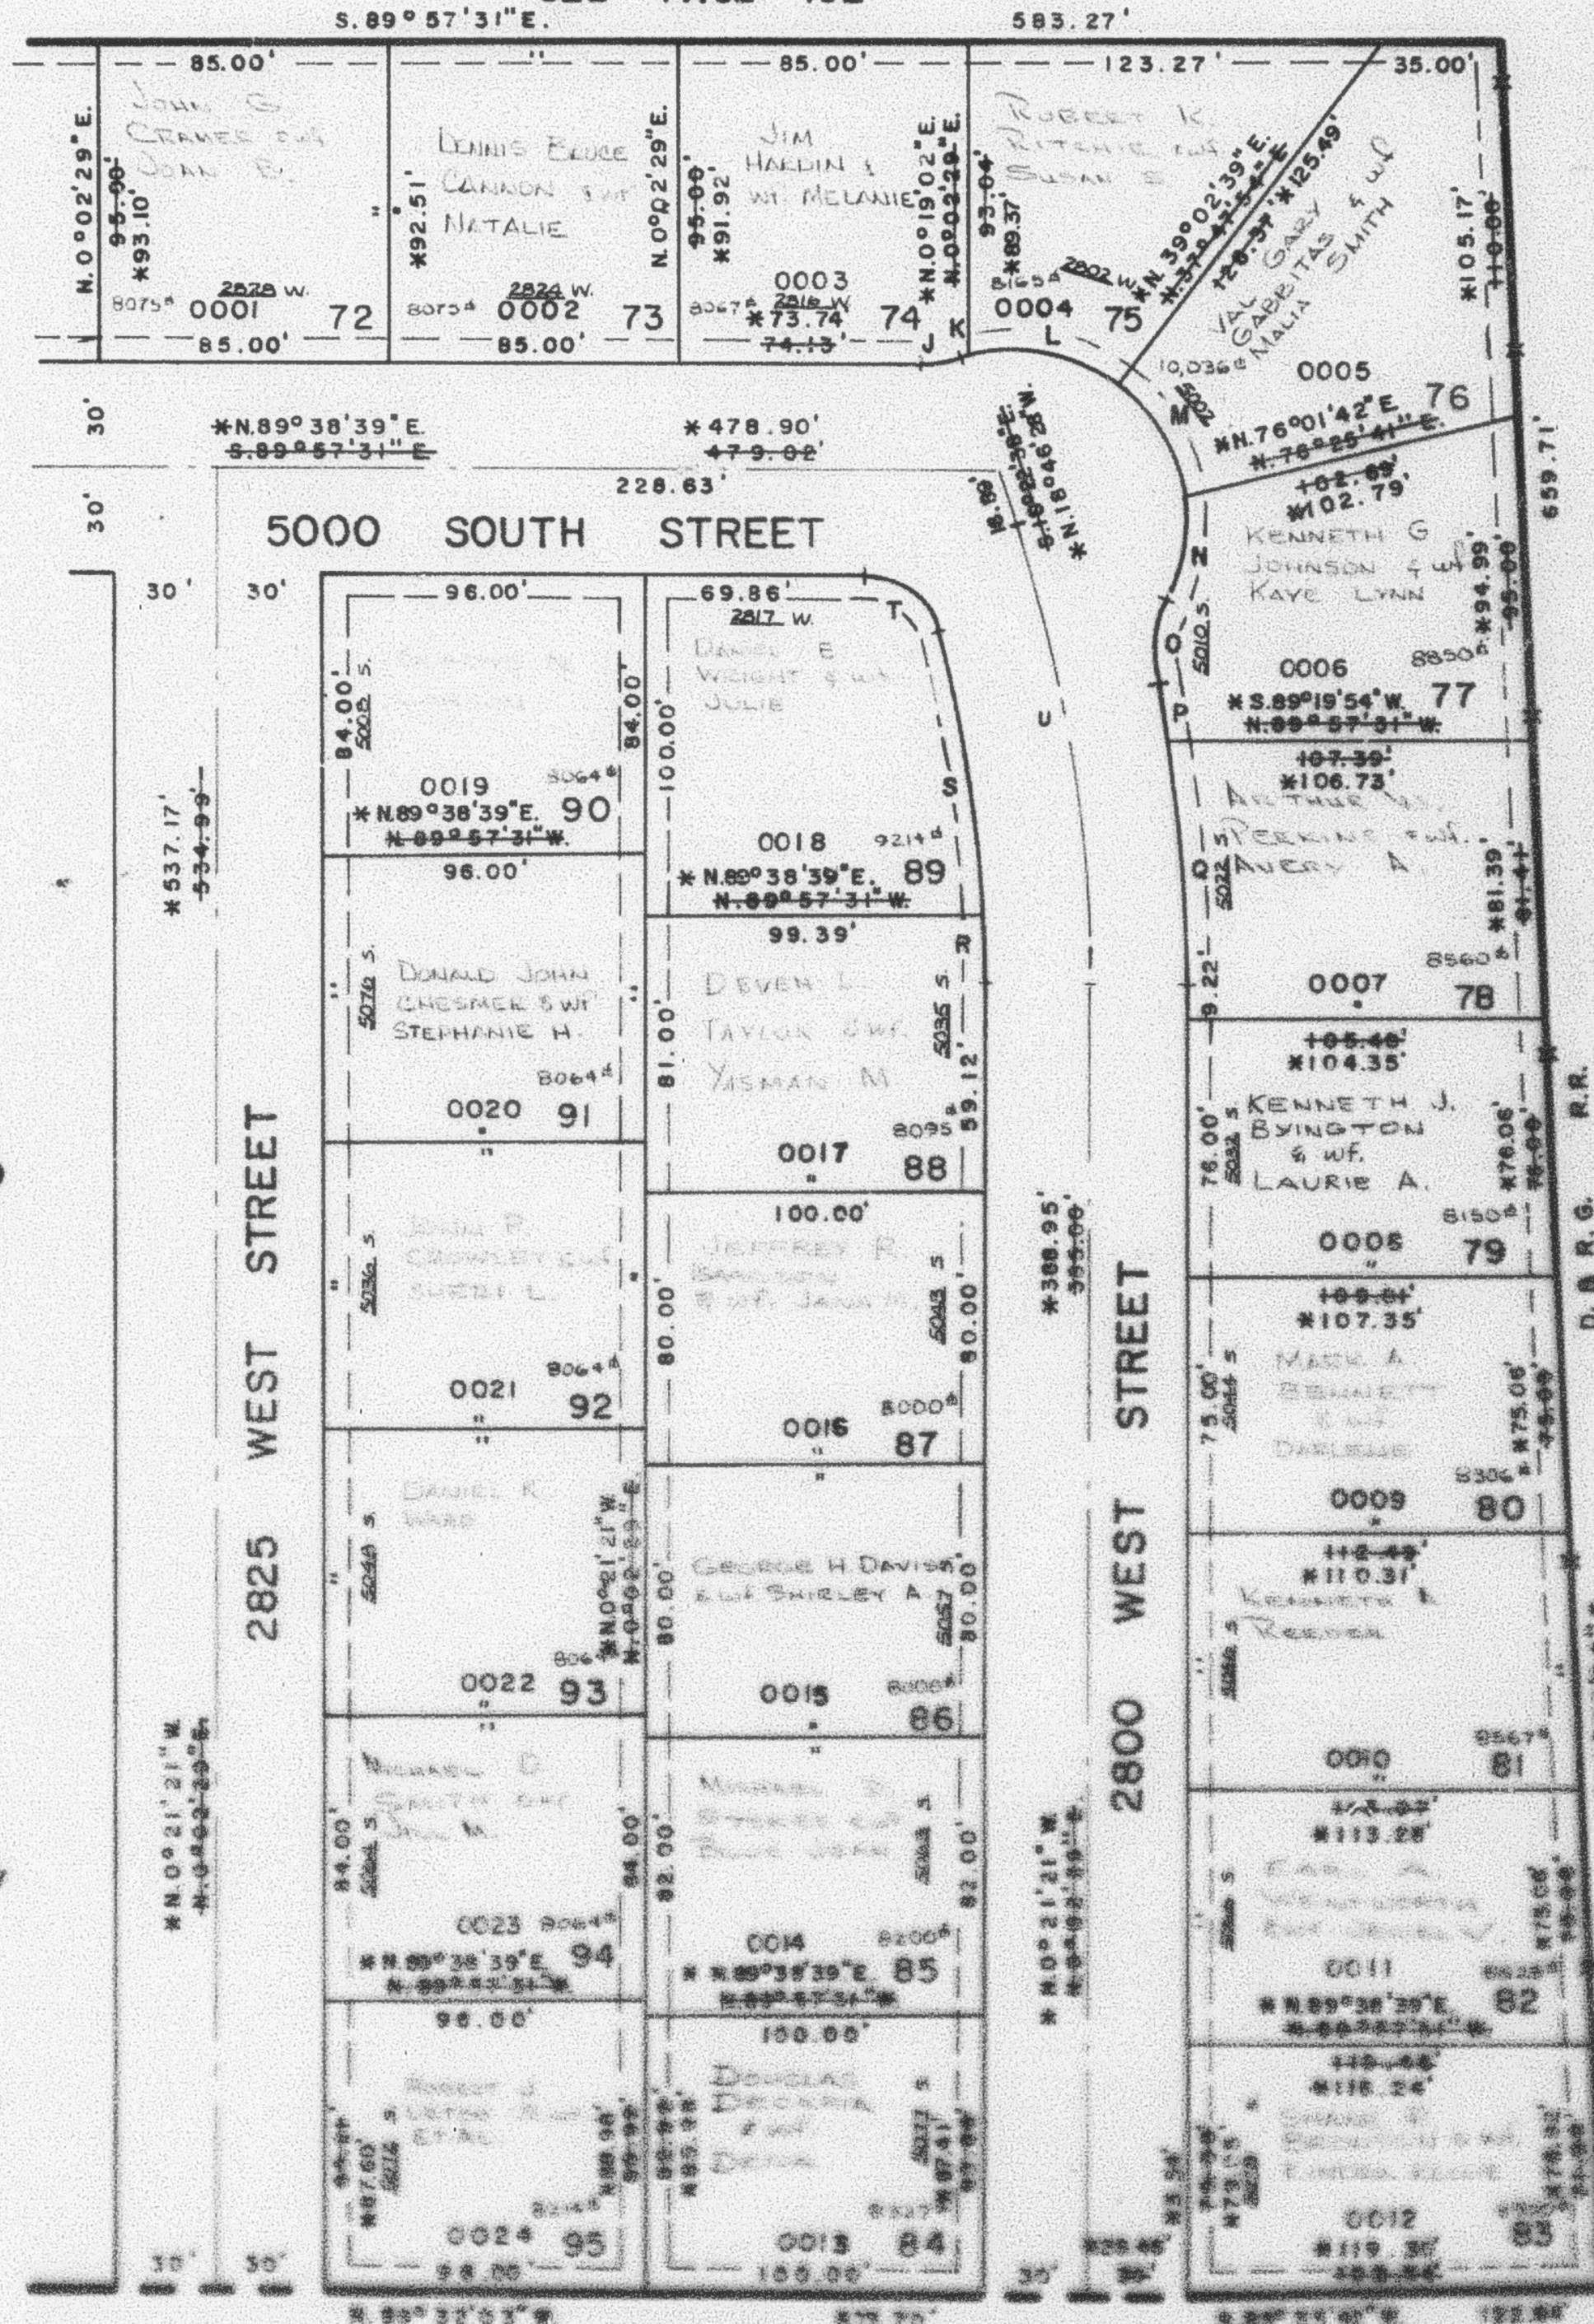

SEE PAGE 209

J	K	L	M	N
A = 18°08'07"	1°48'39"	54°04'53"	44°14'	34°24'46"
R = 30.00'	50.00'	50.00'	50.00'	90.00'
L = 9.50'	1.58'	47.19'	38.60'	30.03'
LC = 9.46'	1.58'	45.46'	37.65'	29.58'

O	P	Q	R	S
A = 38°12'47"	2°51'54"	8°53'42"	3°08'13"	12°59'55"
R = 30.00'	460.00'	460.00'	400.00'	400.00'
L = 20.01'	23.00'	71.82'	21.90'	90.63'
LC = 19.64'	23.00'	71.74'	21.90'	90.44'

T	U
A = 73°52'52"	18°23'07"
R = 15.00'	430.00'
L = 15.34'	139.23'
LC = 18.03'	
T =	69.72'

NOTE: 7' UTILITY AND DRAINAGE EASEMENTS EACH SIDE OF PROPERTY LINE AS INDICATED BY DASHED LINES.

FOR COMPLETE ENG. DATA SEE ORIG. SET. PLAT IN BOOK 21, PAGE 66.

* SEE CORRECTION AFFIDAVIT IN BOOK 23 OF PLATS, PAGE 21

SEE PAGE 66

SEE PAGE 66

W.F.J. 78