


PART OF N.E. 1/4, SEC. 15, T.5N., R.2W., S.L.B. & M.
MARGRETTA SUBDIVISION NO. 3

LOTS 72 - 95

TAXING UNIT: 41

IN ROY CITY
 SCALE 1" TO 50'

SEE PAGE 192

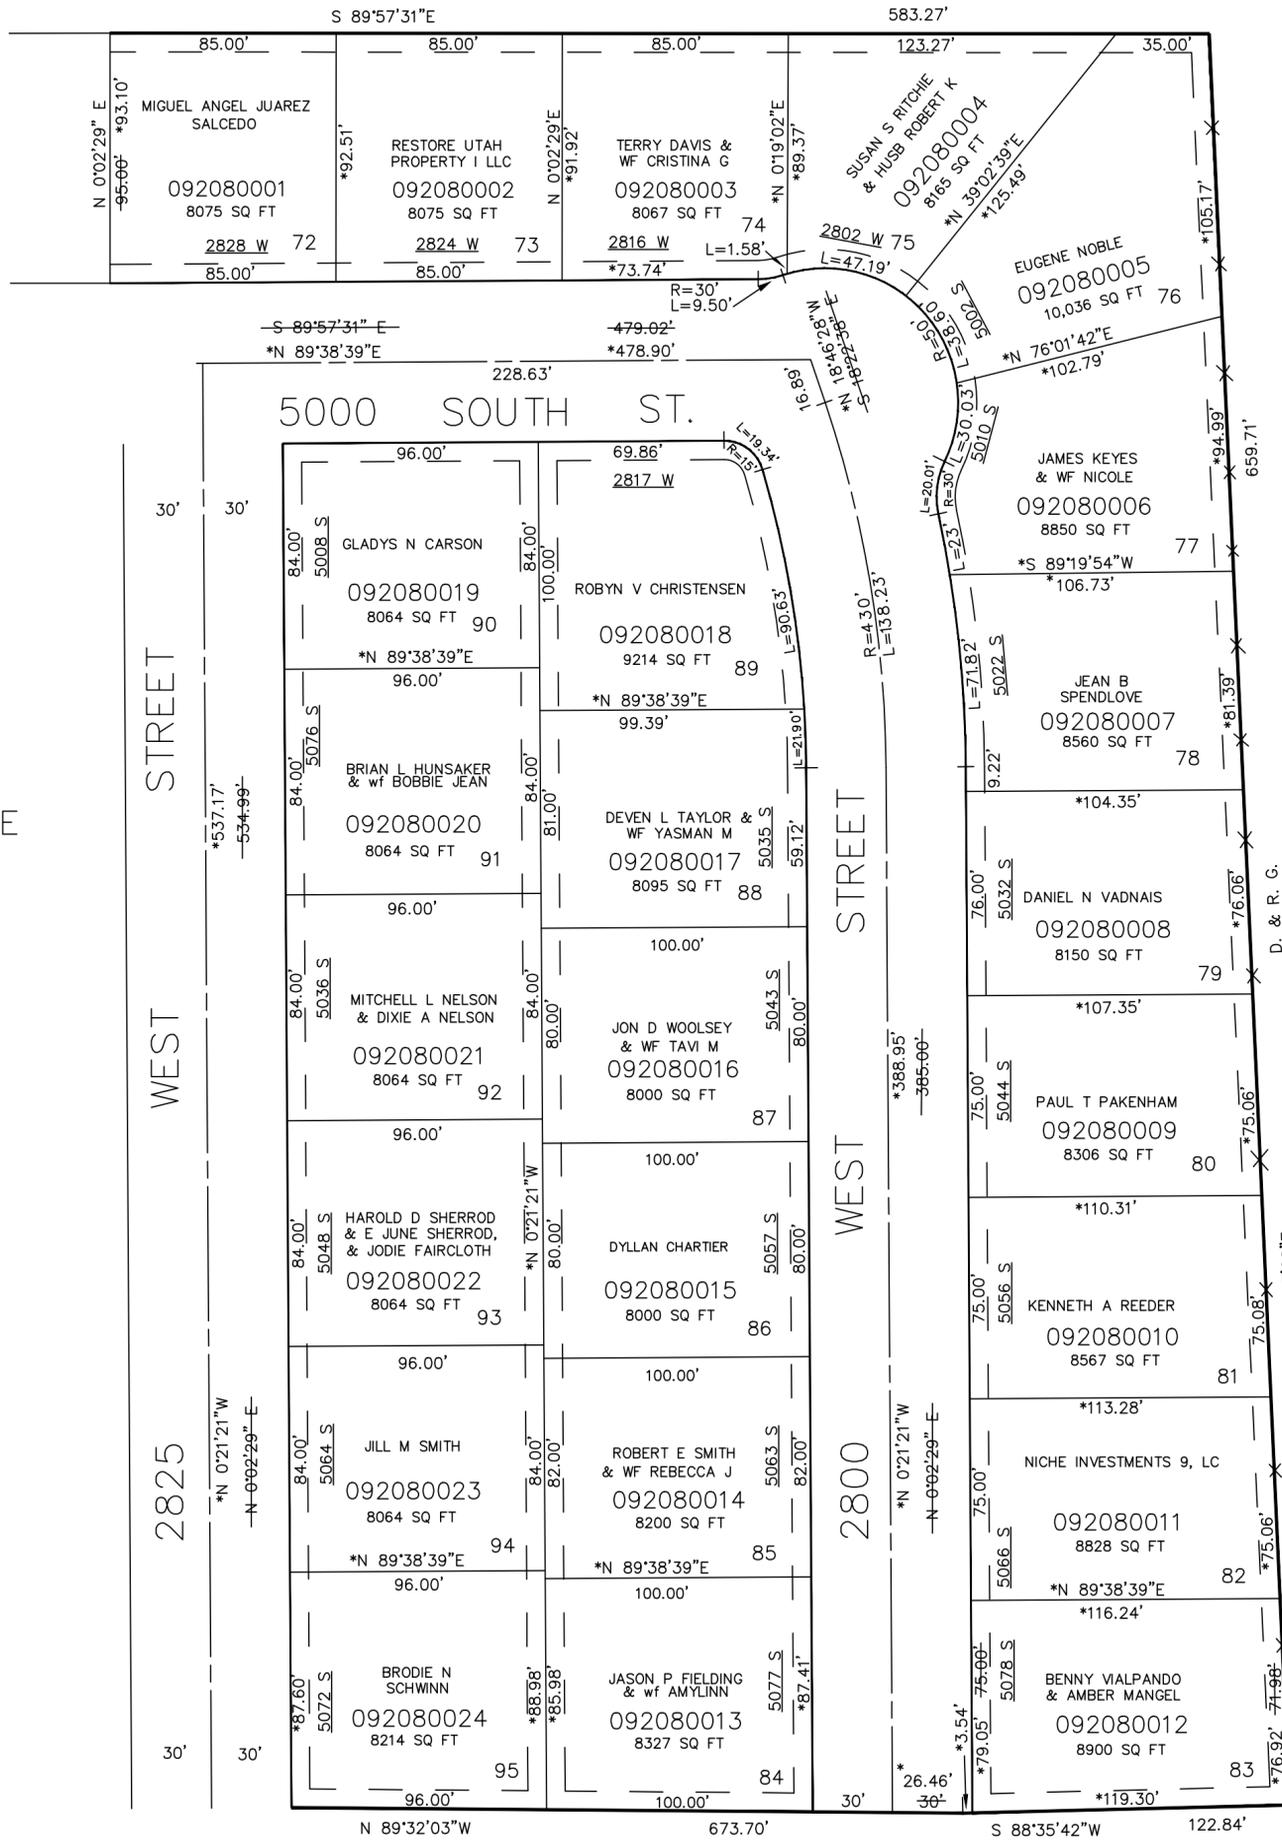

SEE PAGE
 209

SEE PAGE 66

*SEE CORRECTION AFFIDAVIT
 IN BOOK 23, OF PLATS, PAGE 21,
 OF RECORDS.

7' UTILITY & DRAINAGE EASEMENTS
 EACH SIDE OF PROPERTY LINE
 AS INDICATED BY DASHED LINES.

FOR COMPLETE ENG. DATA
 SEE ORIGINAL DEDICATION
 PLAT IN BOOK 21, PAGE 68

SEE PAGE 66