

PART OF S.W. 1/4 SEC. 16 & N.W. 1/4 SEC. 21, T. 5 N., R. 2 W., S. L. B. & M.

210

ALAND OF HONEY SUBDIVISION NO. 1


LOTS 1, 52-55
IN WEBER COUNTY

SCALE 1" = 50'

TAXING UNIT 34,68

PREFIX 09-210

EXCEPT WHERE OTHERWISE SHOWN
ALL LOTS OWNED BY
CON-PRO SERVICE CORP.

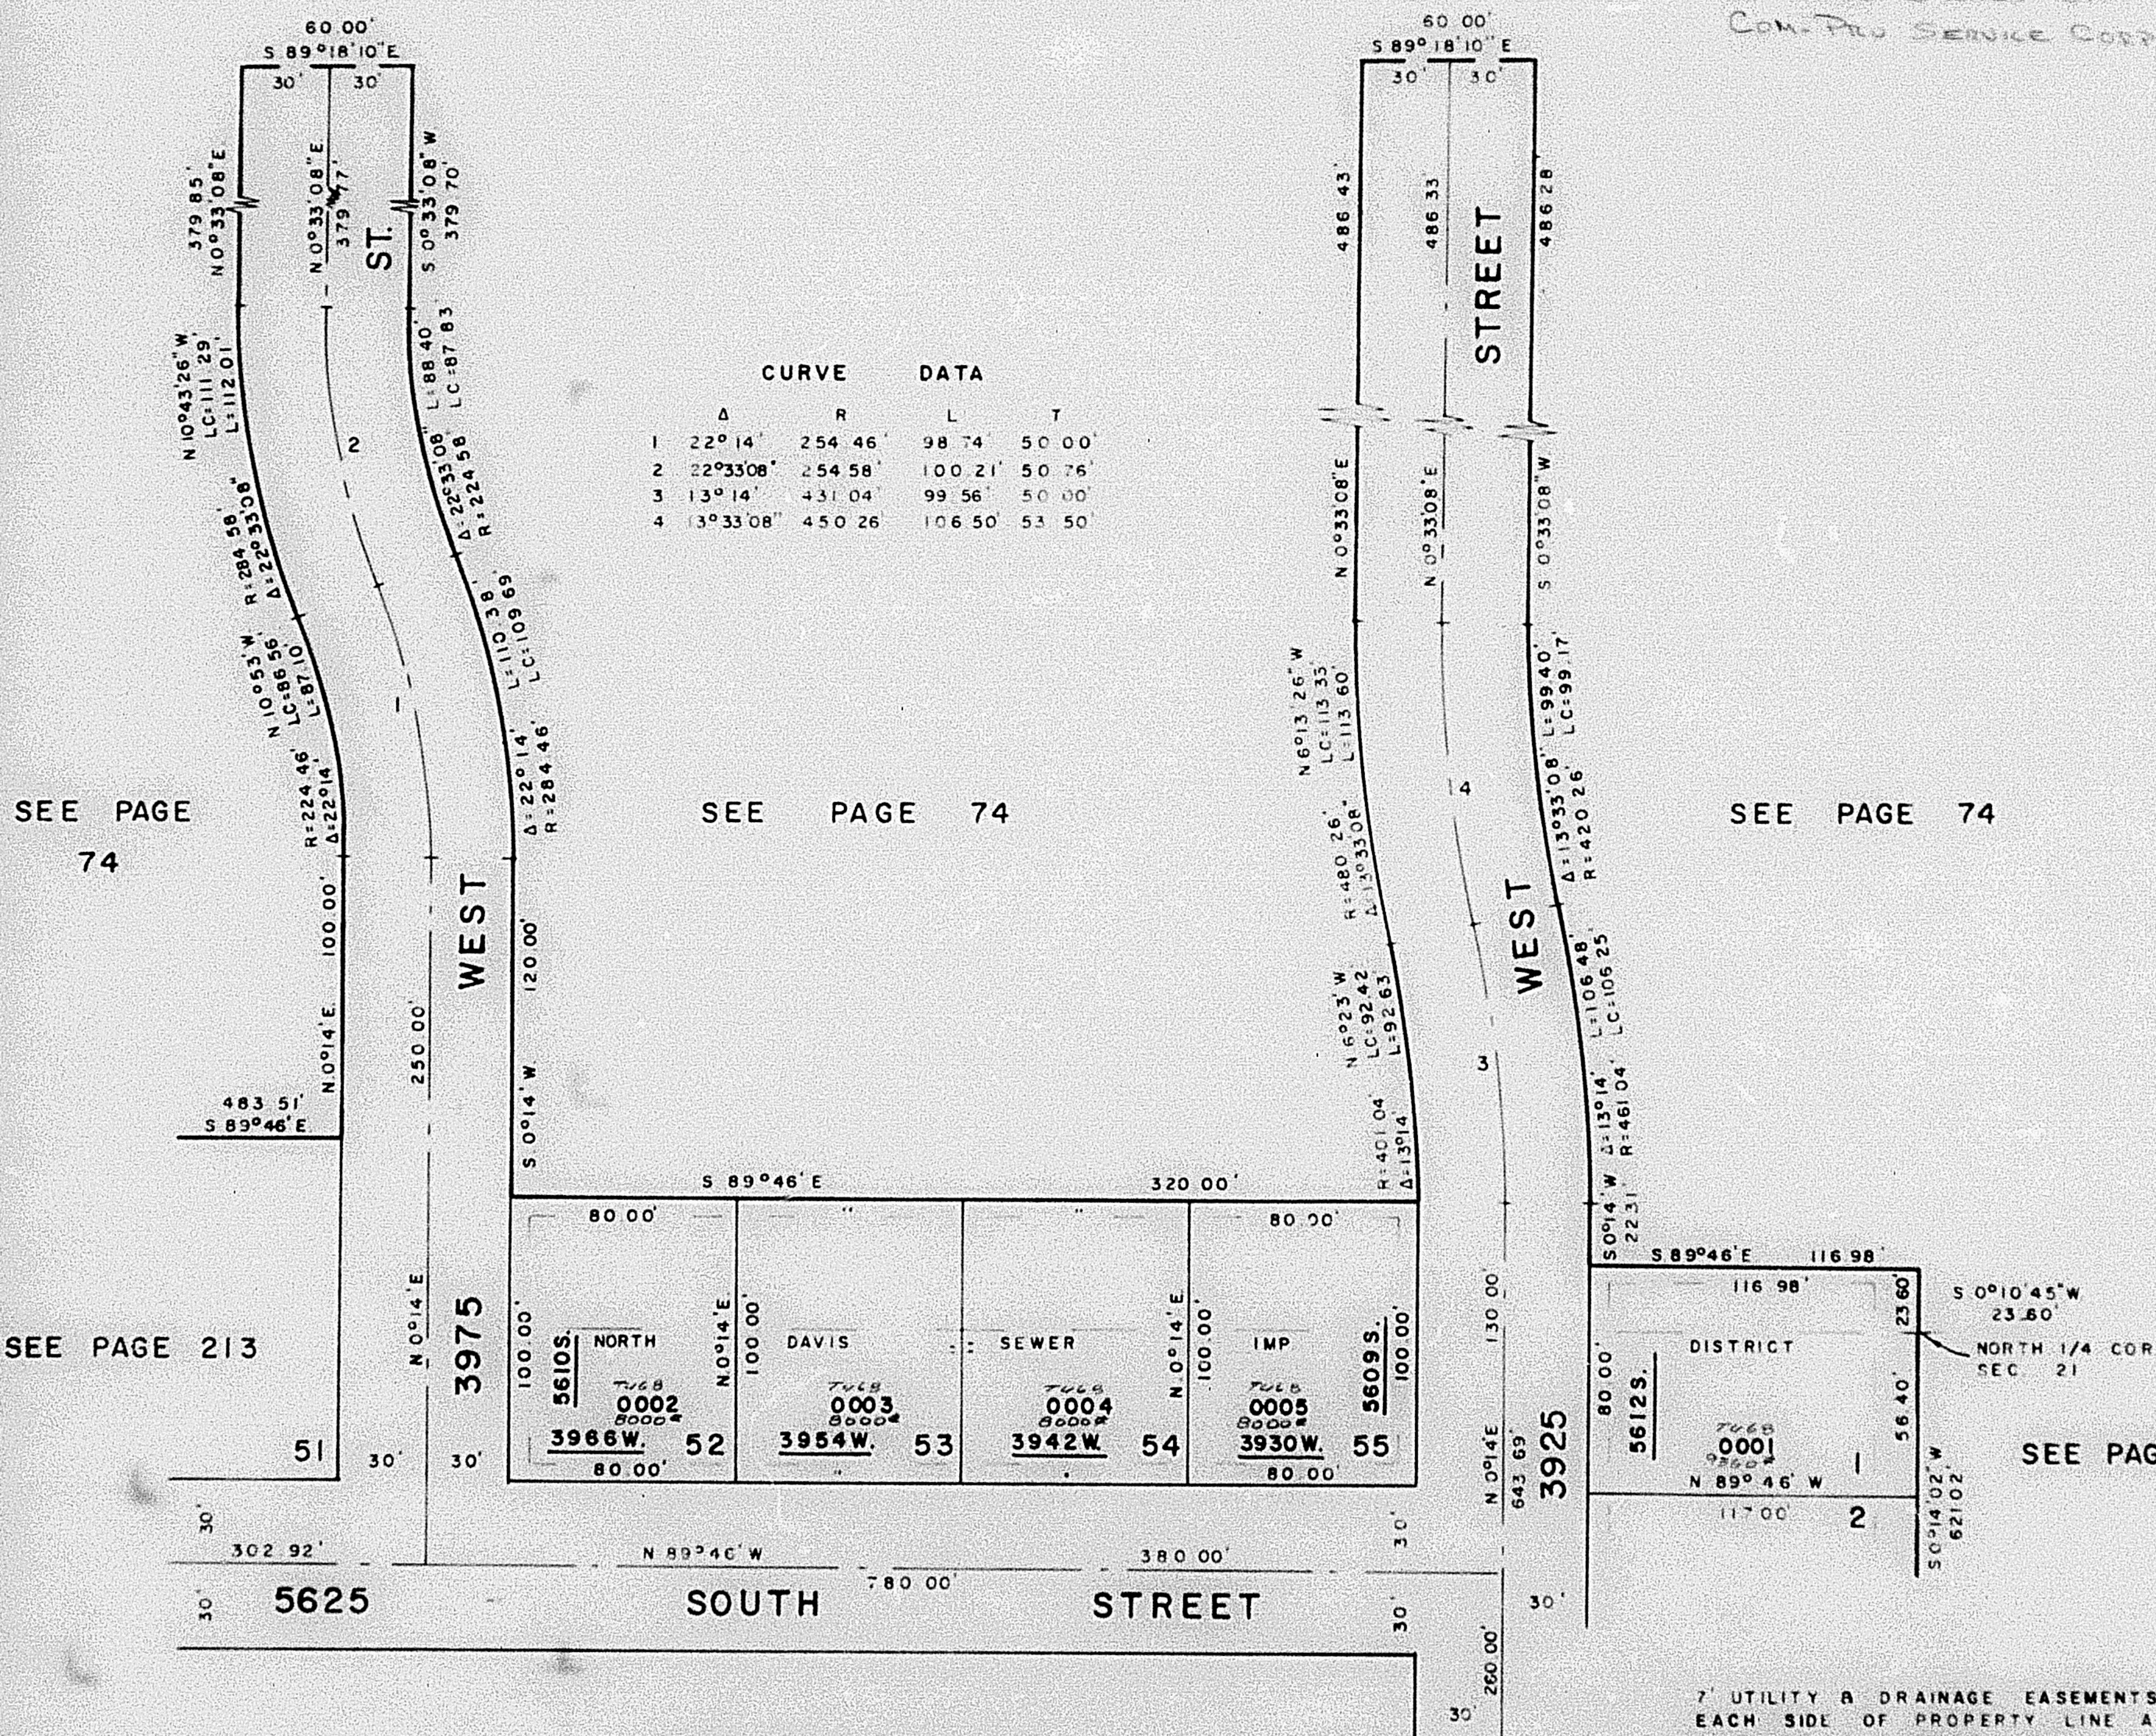

7' UTILITY & DRAINAGE EASEMENTS
EACH SIDE OF PROPERTY LINE AS
INDICATED BY DASHED LINES
UNLESS OTHERWISE SHOWN

FOR COMPLETE ENG DATA
SEE ORIG DED PLAT IN
BOOK 21, PAGE 91