

PART OF S.W. 1/4 SEC. 16 & N.W. 1/4 SEC. 21, T. 5 N., R. 2 W., S.L.B. & M.

210

# ALAND OF HONEY SUBDIVISION NO. 1

LOTS 1, 52-55


IN WEBER COUNTY

SCALE 1" = 50'

TAXING UNIT 109

PREFIX 09-210

EXCEPT WHERE OTHERWISE SHOWN  
ALL LOTS OWNED BY  
CONCRETE SERVICE CORP.

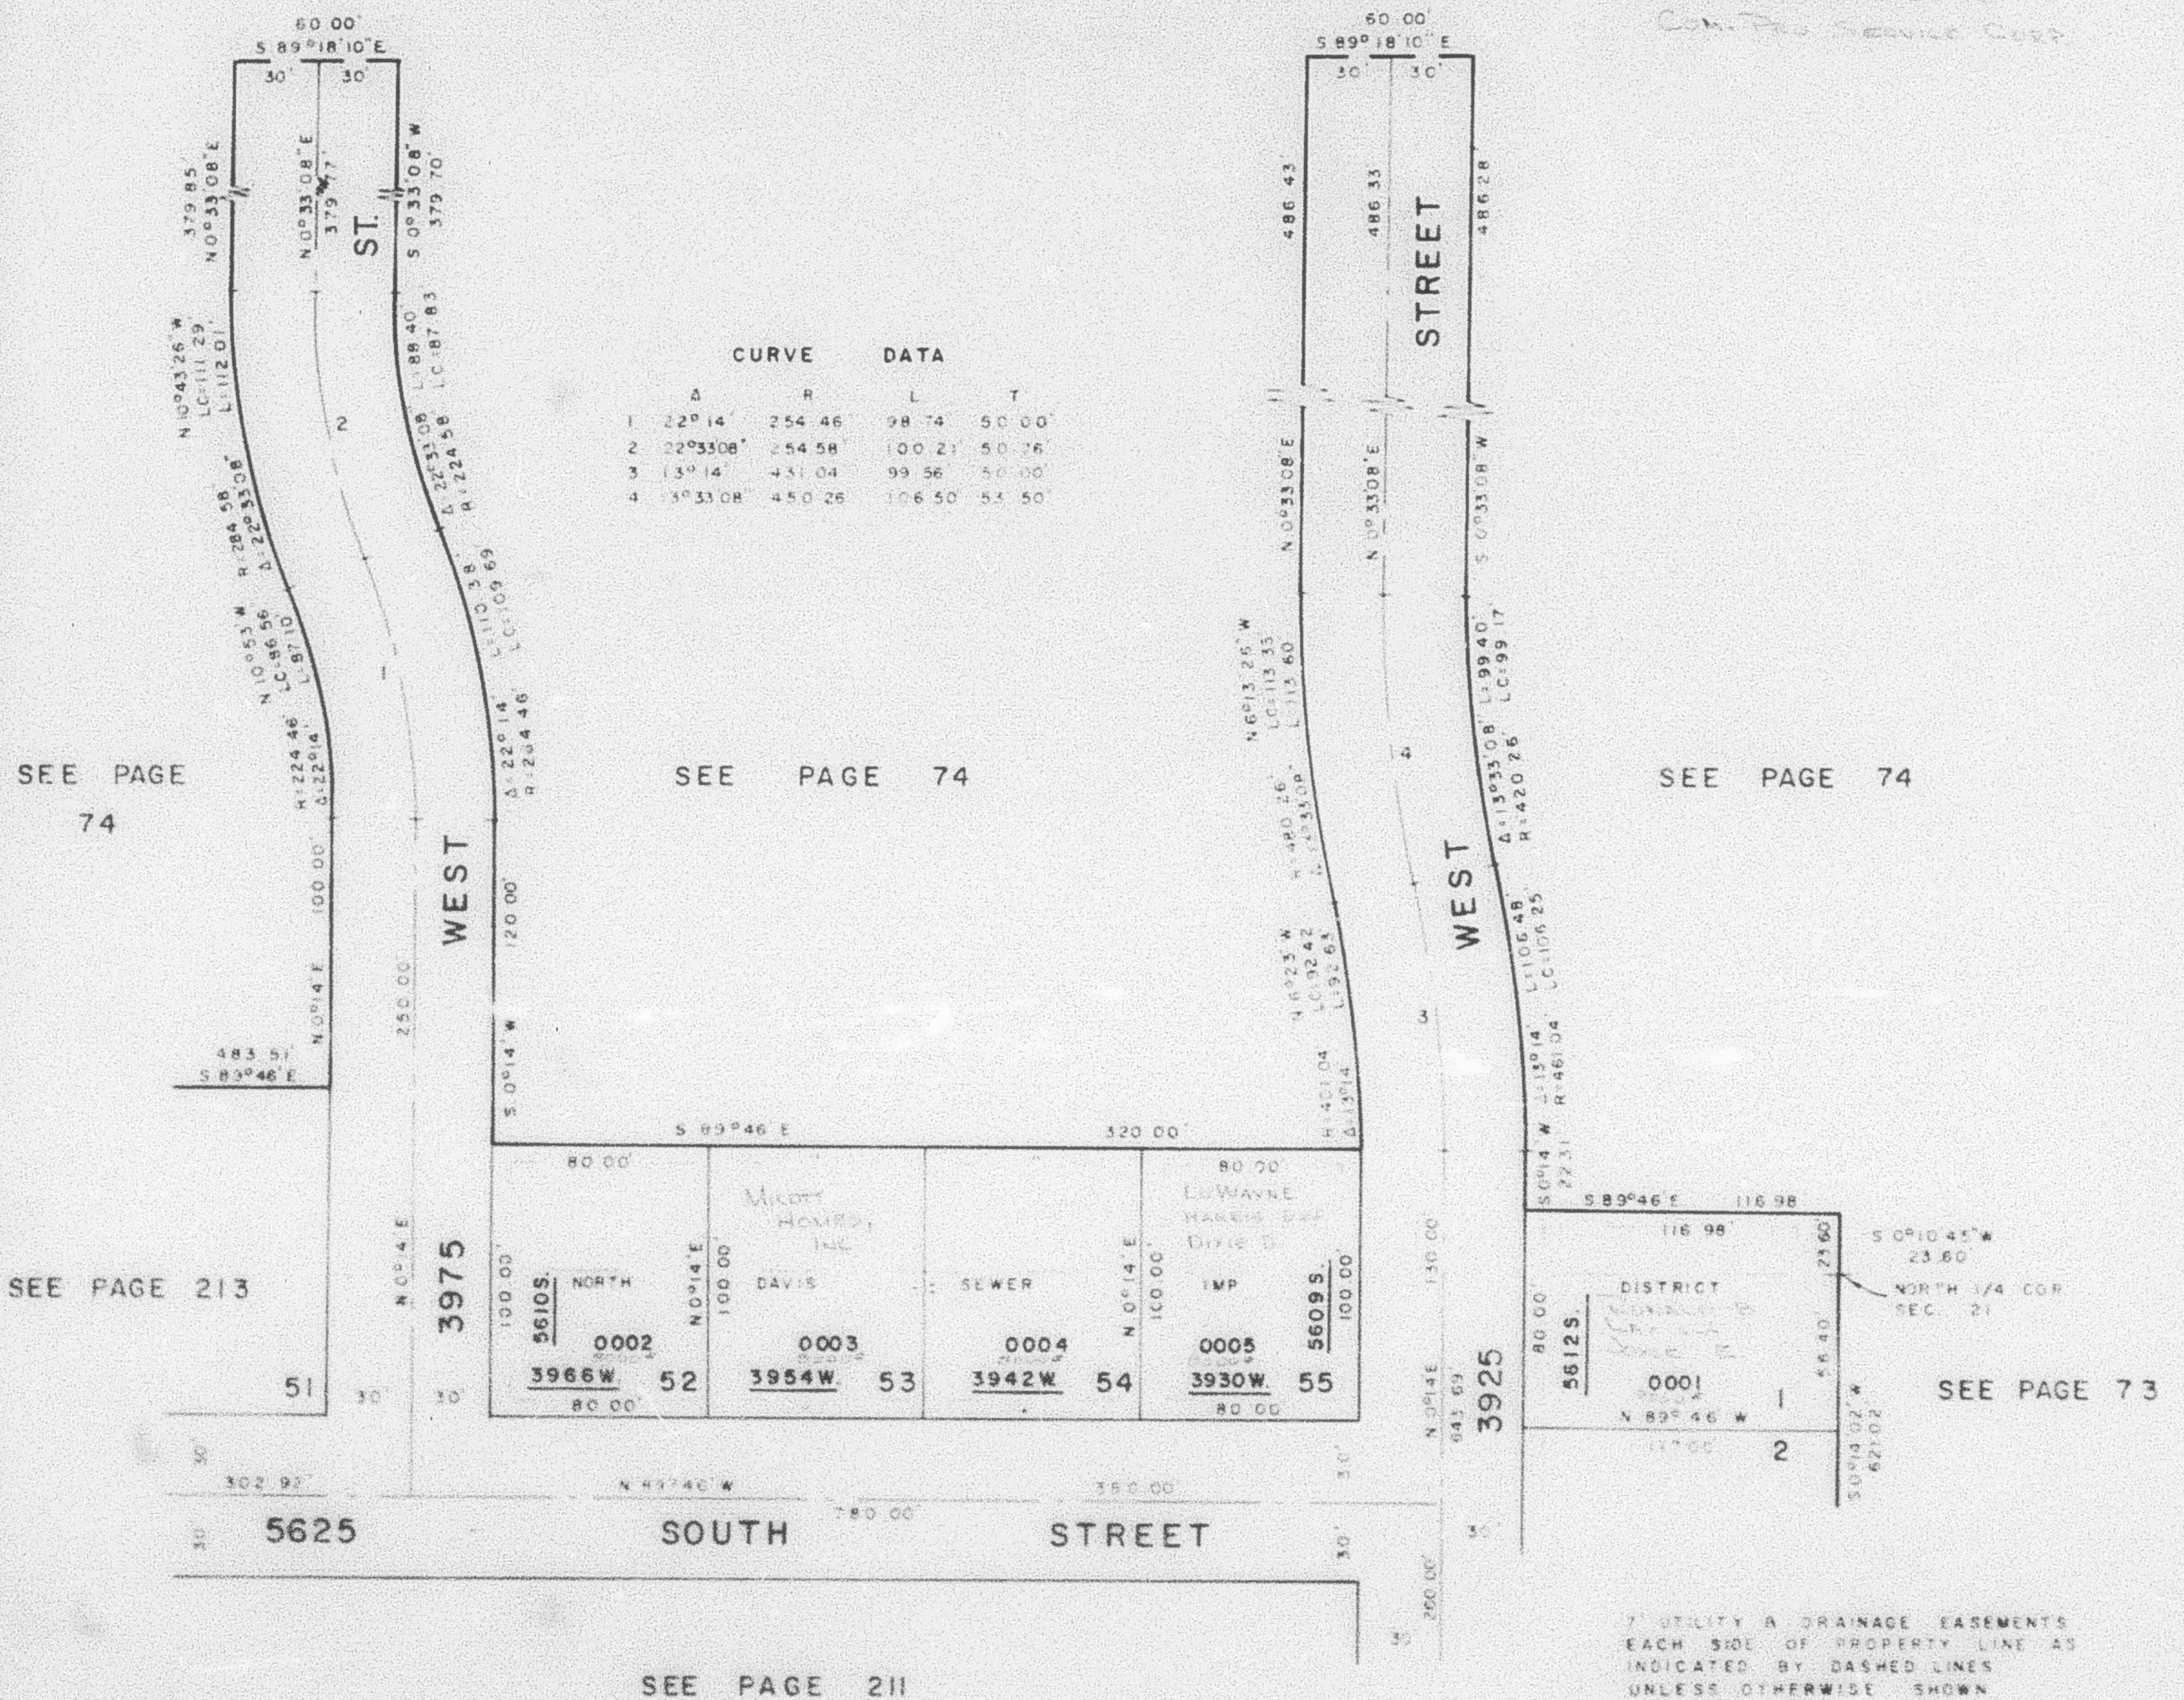

7' UTILITY & DRAINAGE EASEMENTS  
EACH SIDE OF PROPERTY LINE AS  
INDICATED BY DASHED LINES  
UNLESS OTHERWISE SHOWN

FOR COMPLETE ENG. DATA  
SEE ORIGINAL PLAT IN  
BOOK 21, PAGE 91