


PART OF S.W. 1/4 SEC. 16 & N.W. 1/4 SEC. 21, T. 5 N., R. 2 W., S. L. B. & M.
ALAND OF HONEY SUBDIVISION NO. 1
 LOTS 1, 52-55

210

TAXING UNIT: 109

IN ROY CITY
 SCALE 1" = 50'

PREFIX: 09-210

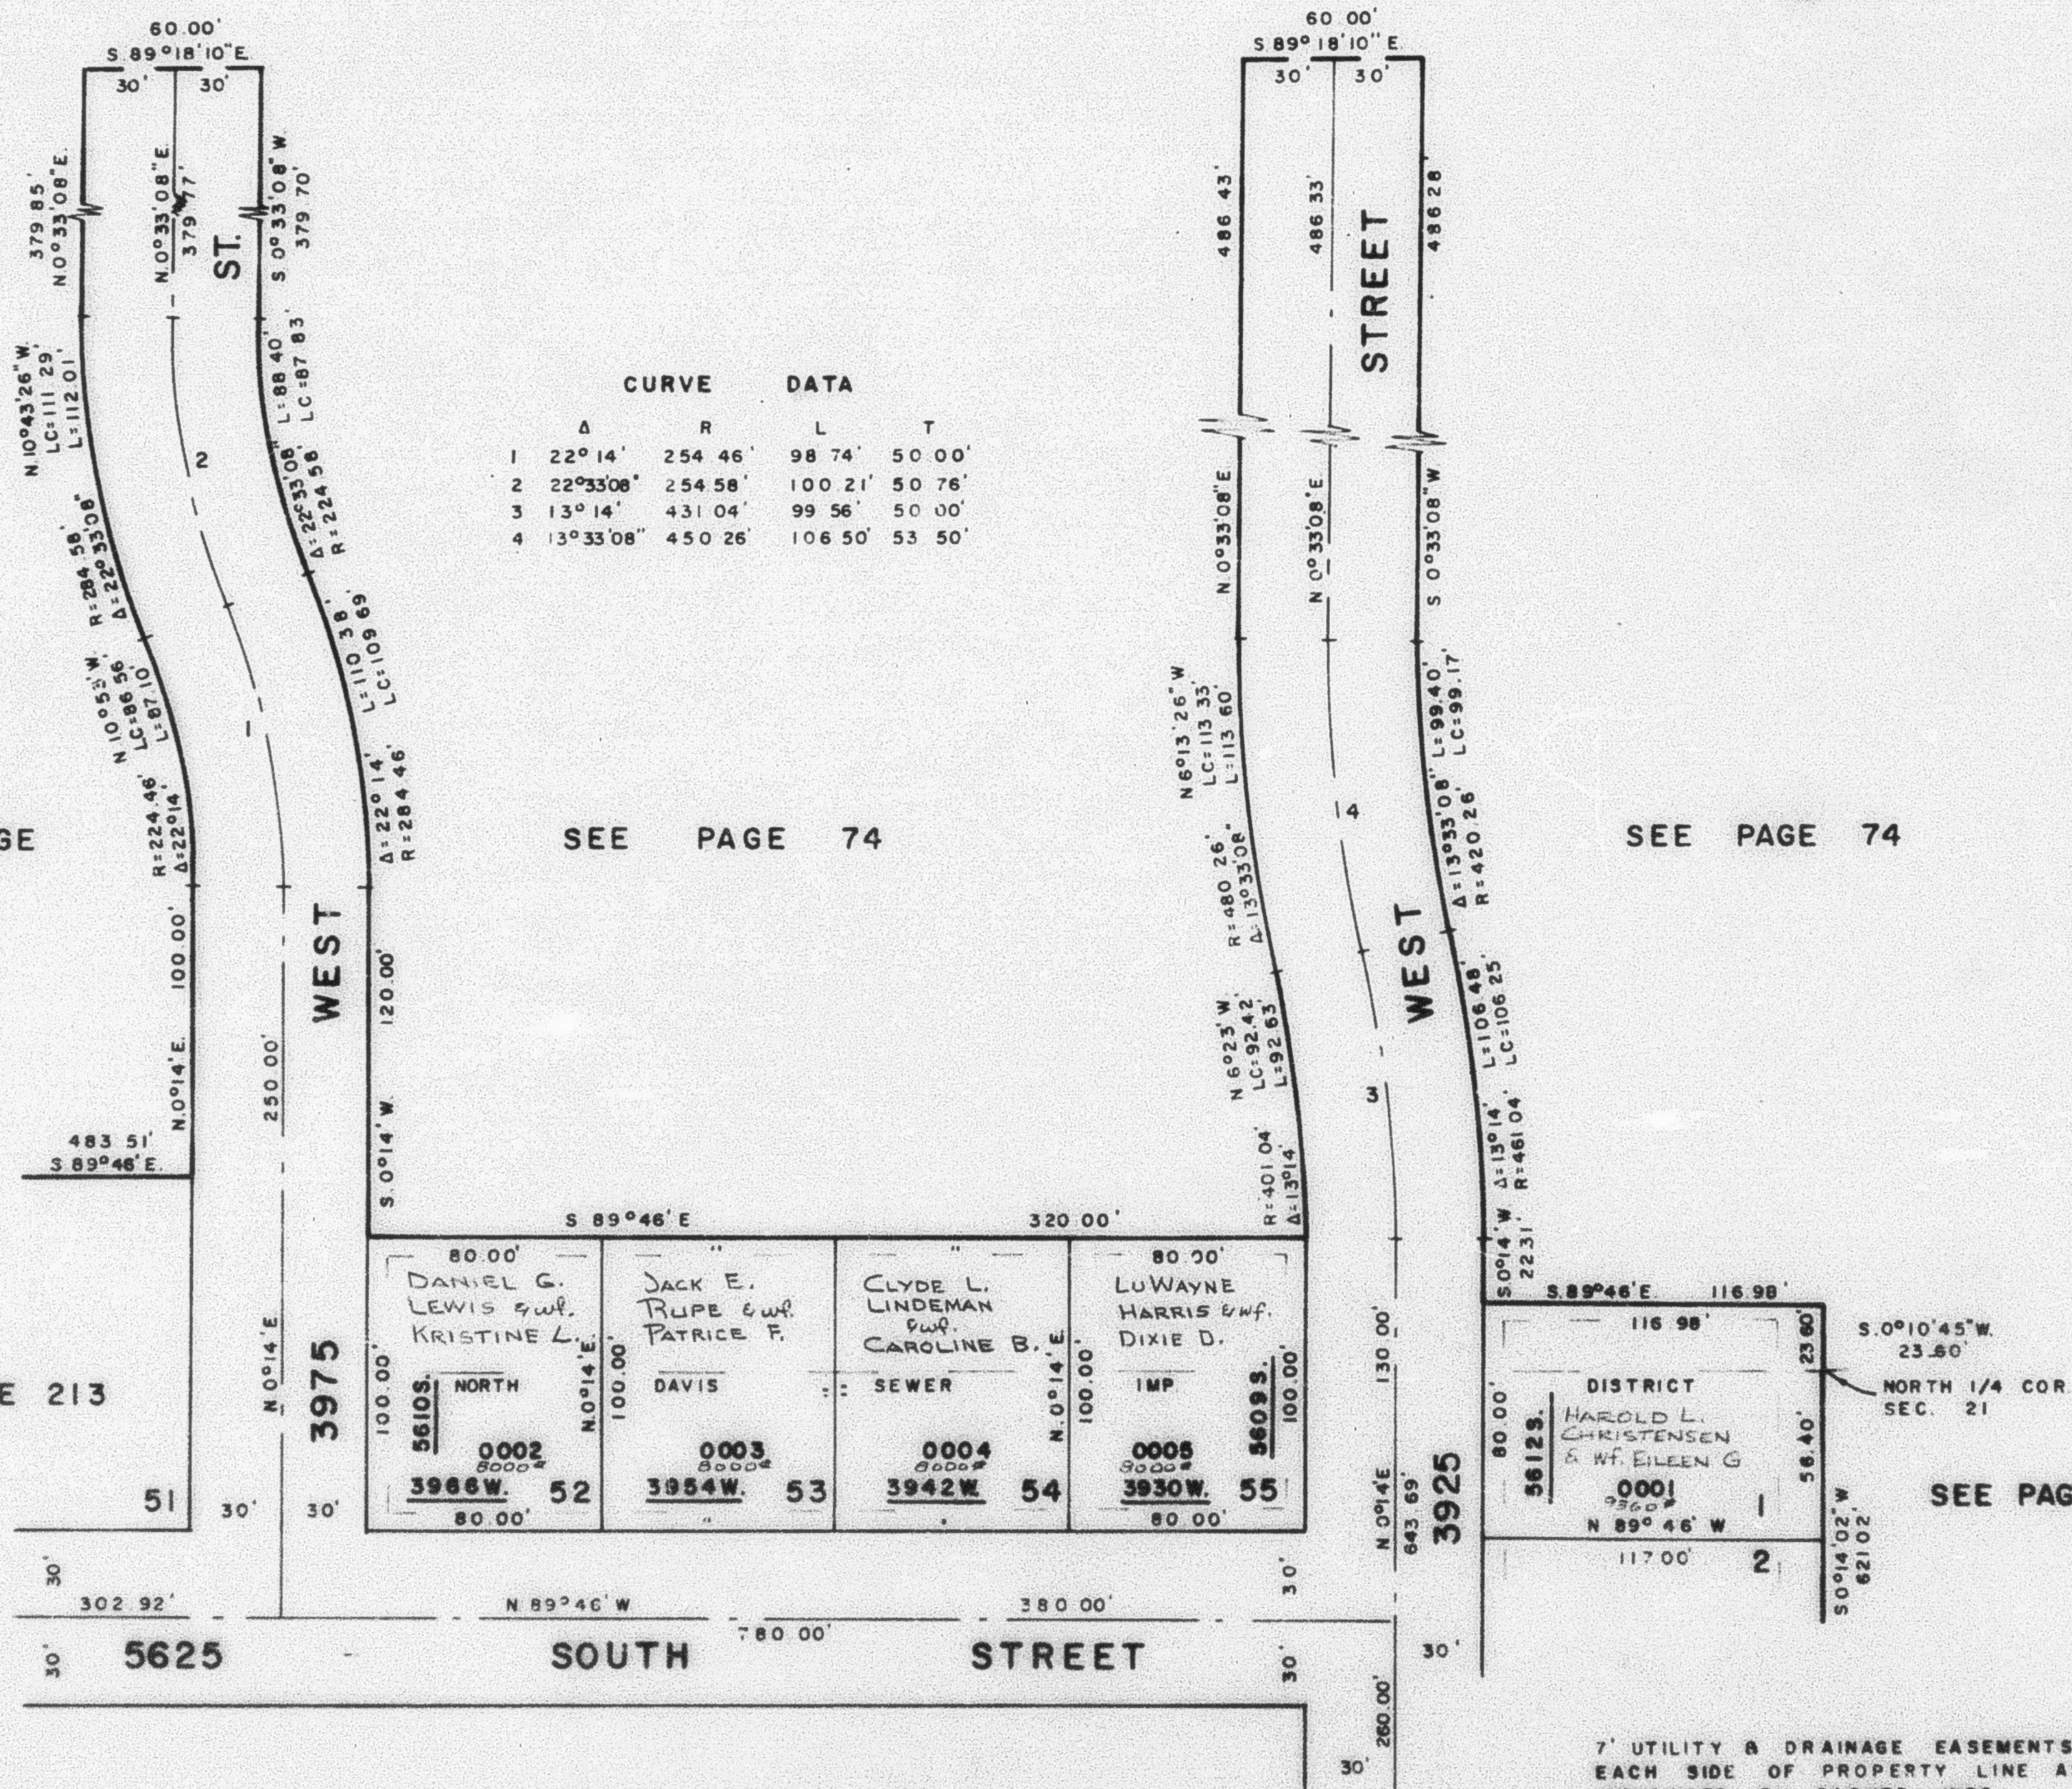

SEE PAGE 74

SEE PAGE 74

SEE PAGE 74

SEE PAGE 213

SEE PAGE 73

SEE PAGE 211

7' UTILITY & DRAINAGE EASEMENTS EACH SIDE OF PROPERTY LINE AS INDICATED BY DASHED LINES UNLESS OTHERWISE SHOWN

FOR COMPLETE ENG. DATA. SEE ORIG. DED. PLAT IN BOOK 21, PAGE 91