


PART OF SW 1/4 SEC. 16 &
NW 1/4 SEC. 21.
T.5N., R.2W., S.L.B. & M.

ALAND OF HONEY
SUBDIVISION NO. 1
LOTS 1, 52 - 55

IN ROY CITY

SCALE 1" TO 50'

TAXING UNIT: 109

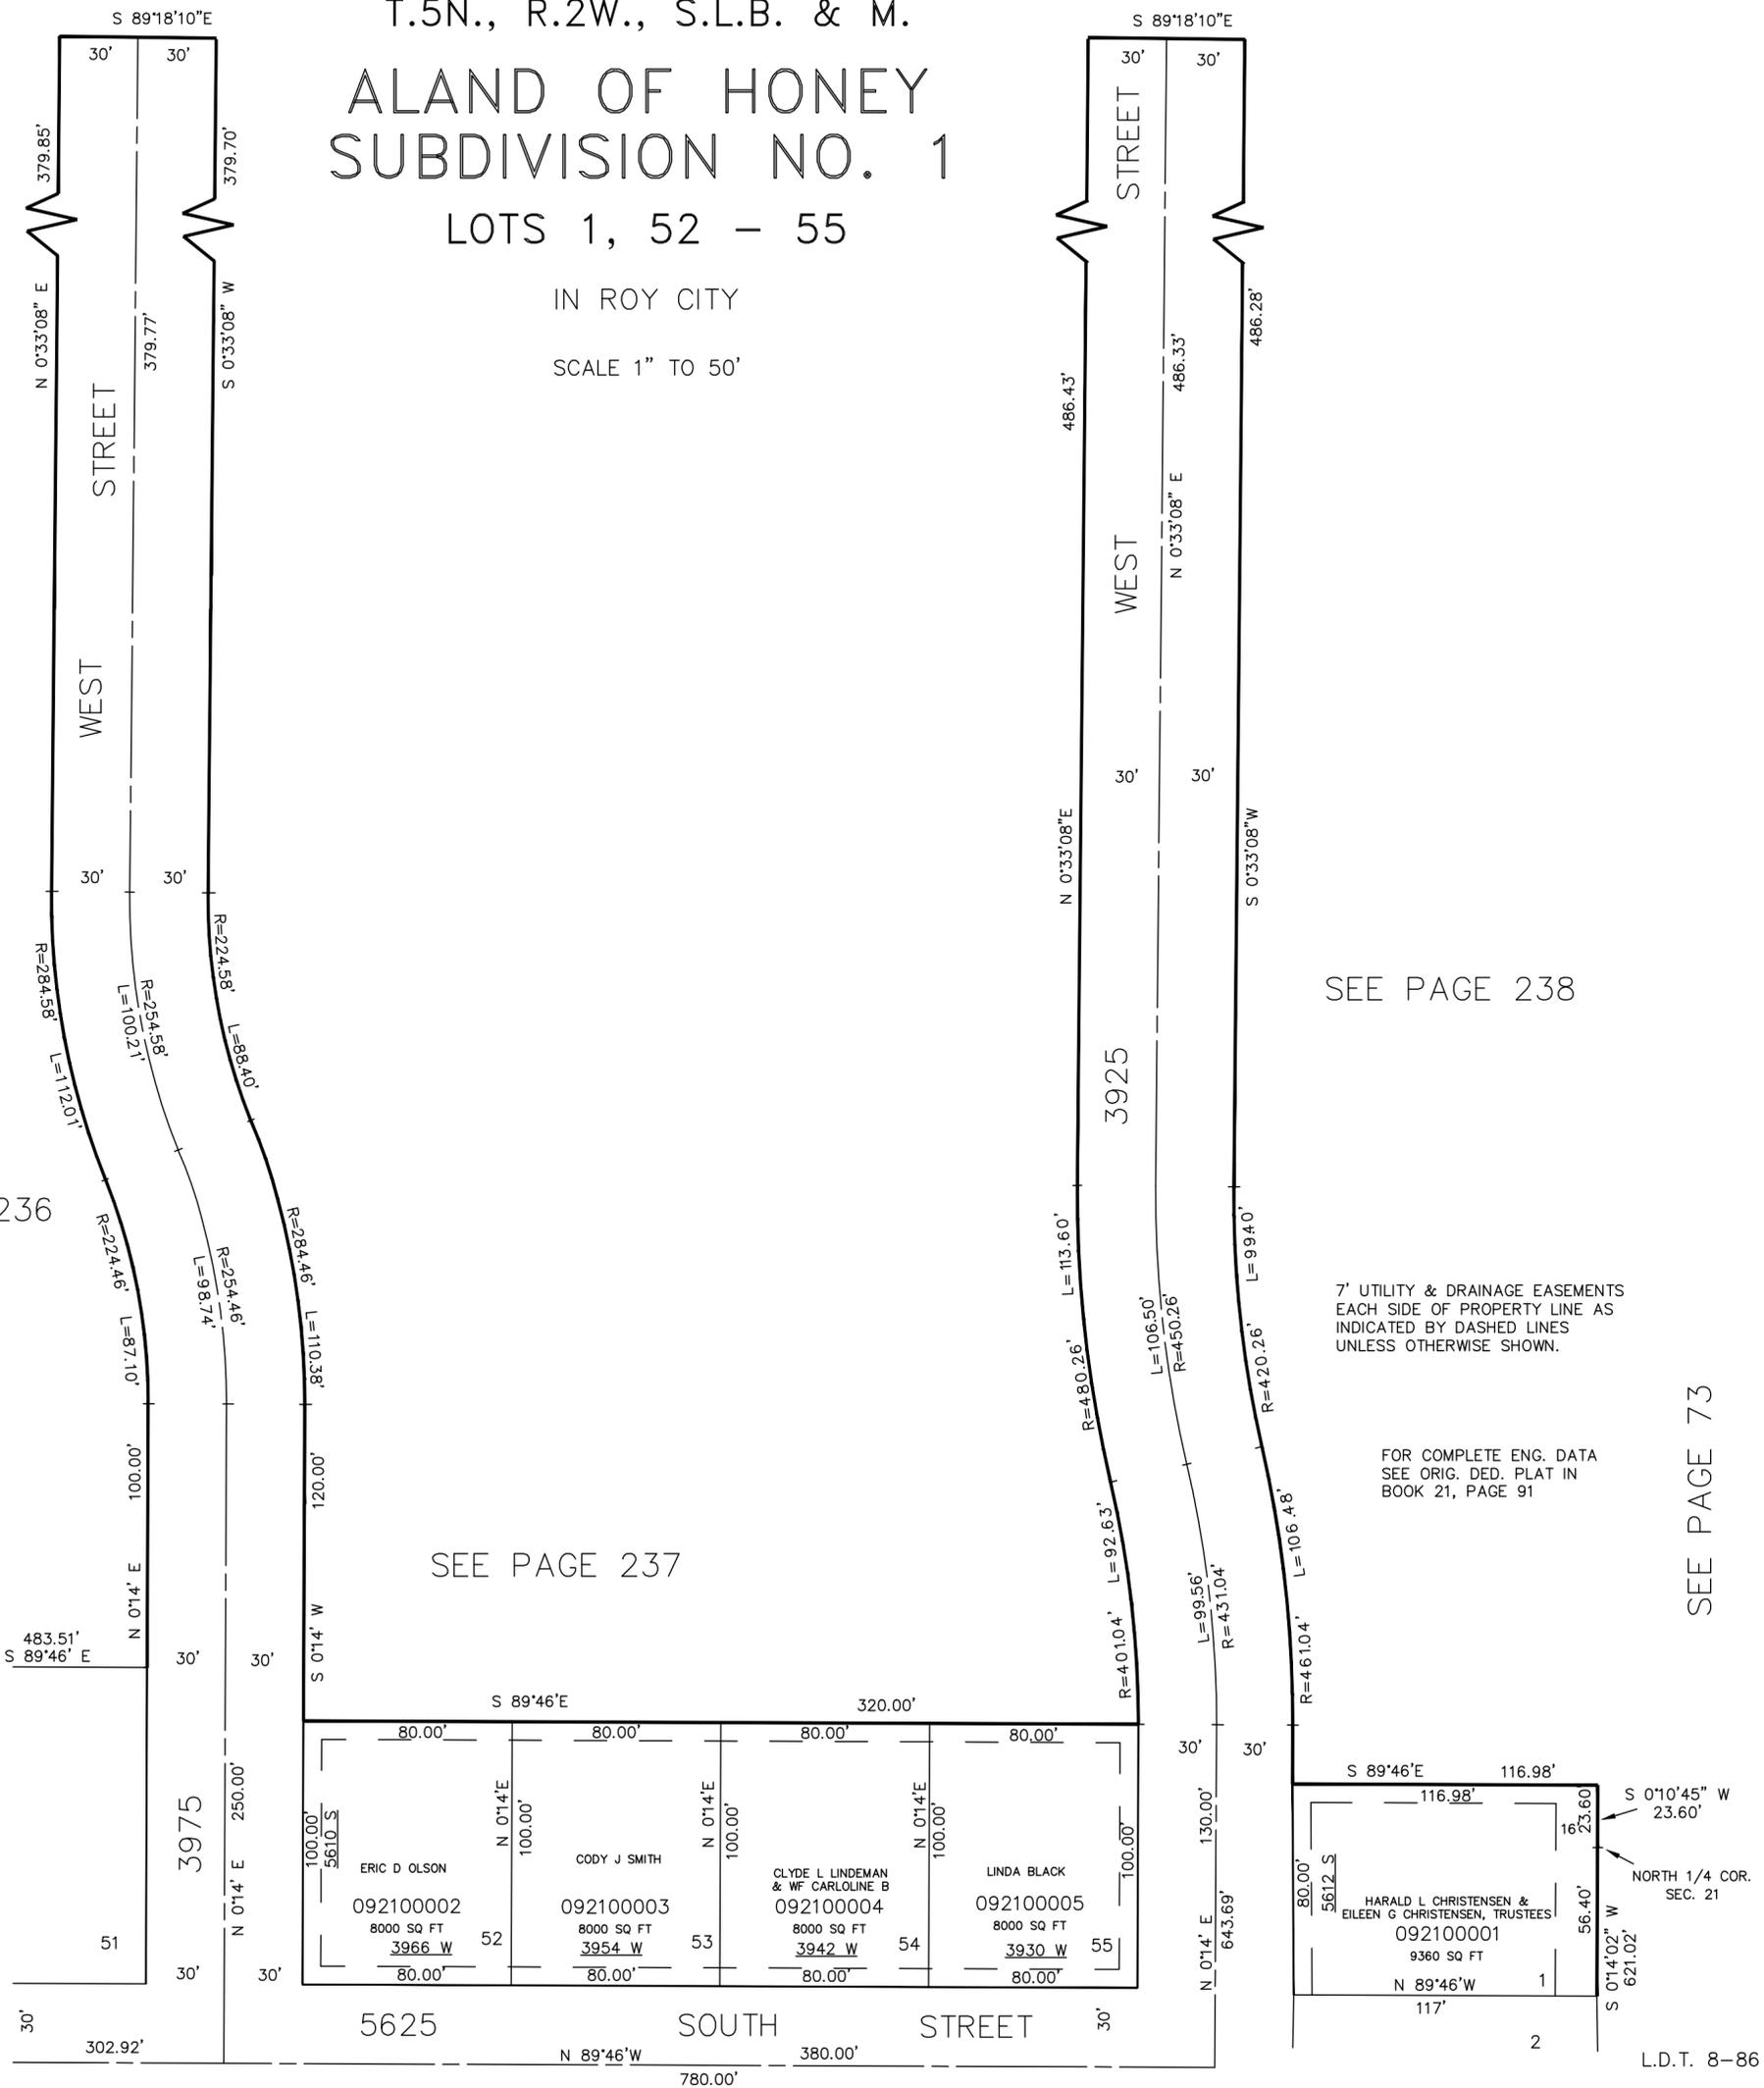

S 89°46'E 320.00'			
80.00'	80.00'	80.00'	80.00'
N 01°14'E 100.00'	N 01°14'E 100.00'	N 01°14'E 100.00'	N 01°14'E 100.00'
ERIC D OLSON 092100002 8000 SQ FT 3966 W	CODY J SMITH 092100003 8000 SQ FT 3954 W	CLYDE L LINDEMAN & WF CARLOLINE B 092100004 8000 SQ FT 3942 W	LINDA BLACK 092100005 8000 SQ FT 3930 W
80.00'	80.00'	80.00'	80.00'

