

PART OF SW 1/4 SEC. 16 &  
NW 1/4 SEC. 21.  
T.5N., R.2W., S.L.B. & M.


# ALAND OF HONEY SUBDIVISION NO. 1

LOTS 1, 52 - 55

IN ROY CITY

SCALE 1" TO 50'

TAXING UNIT: 109

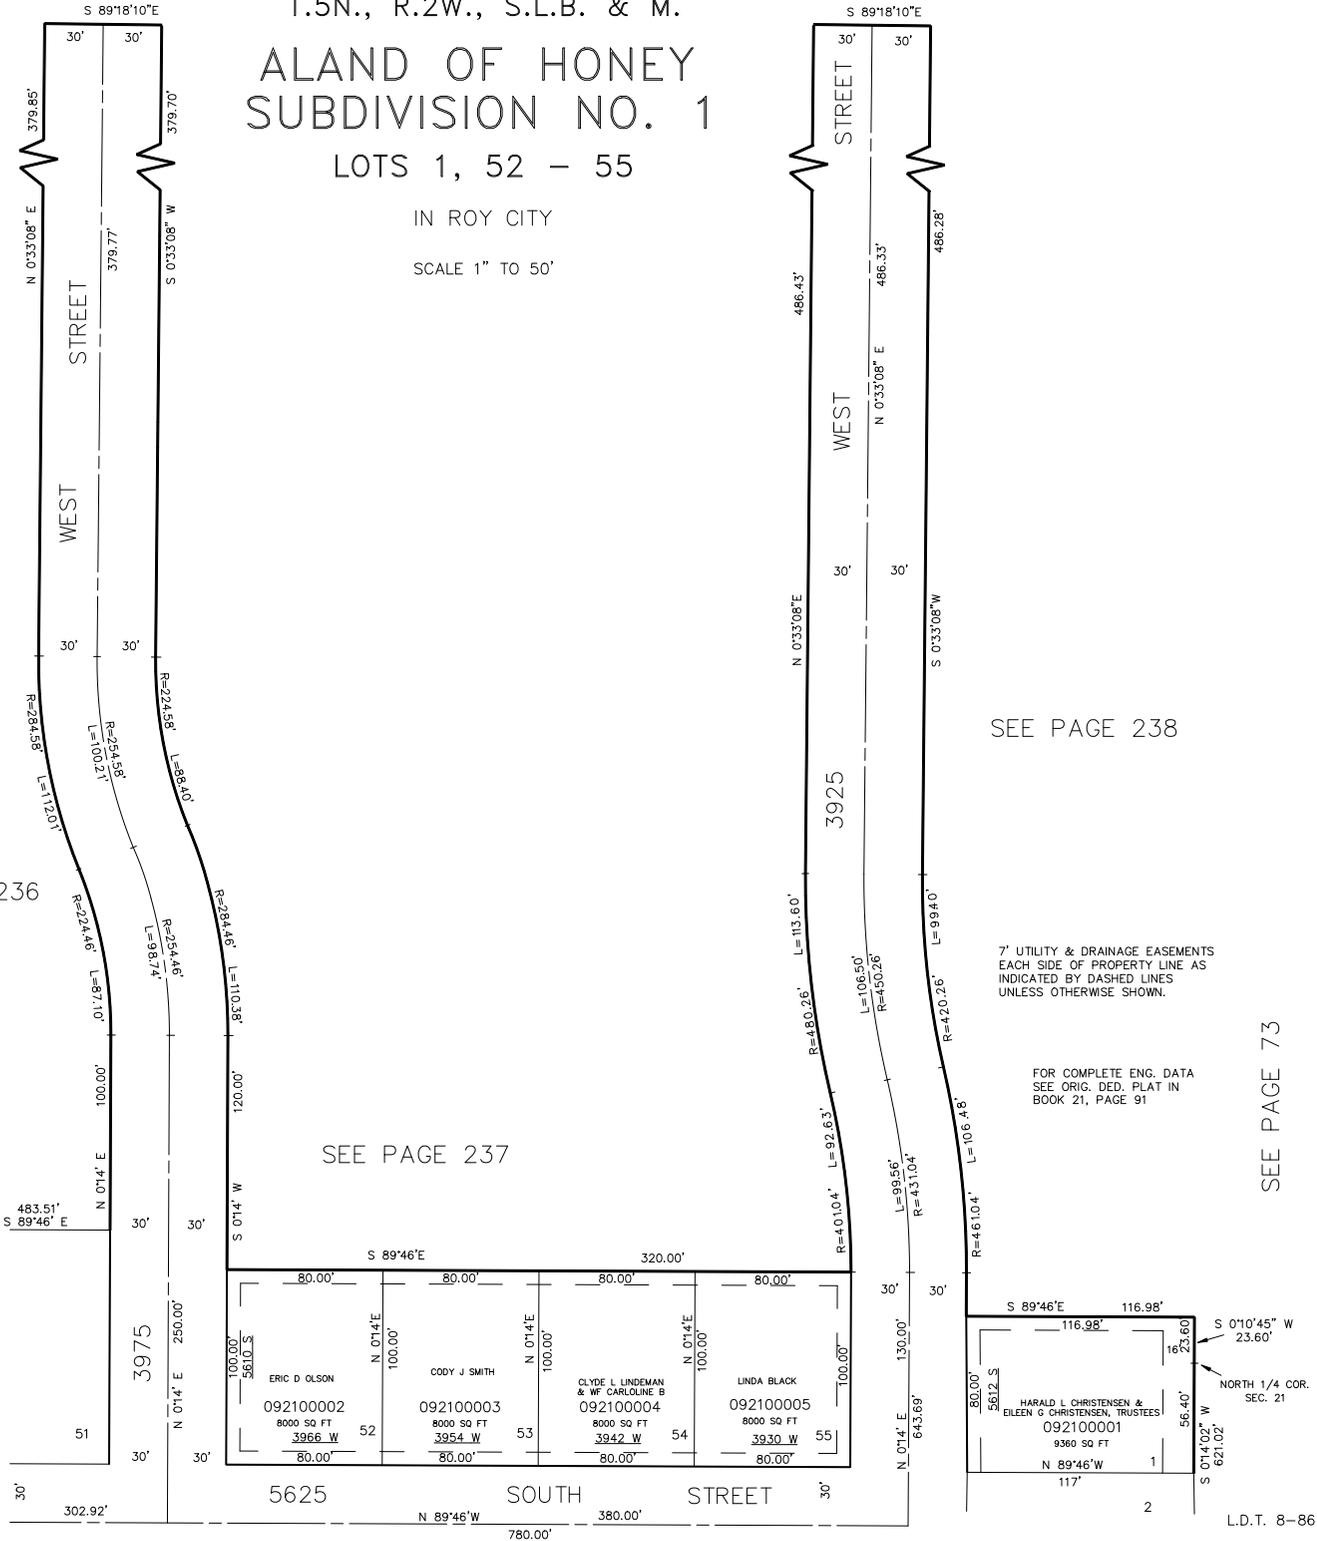

SEE PAGE 236

SEE PAGE 213

SEE PAGE 237

SEE PAGE 238

7' UTILITY & DRAINAGE EASEMENTS  
EACH SIDE OF PROPERTY LINE AS  
INDICATED BY DASHED LINES  
UNLESS OTHERWISE SHOWN.

FOR COMPLETE ENG. DATA  
SEE ORIG. DED. PLAT IN  
BOOK 21, PAGE 91

SEE PAGE 73