

PART OF SW 1/4 SEC. 16 &
NW 1/4 SEC. 21.
T.5N., R.2W., S.L.B. & M.

ALAND OF HONEY SUBDIVISION NO. 1

LOTS 1, 52 - 55

IN ROY CITY

SCALE 1" TO 50'

TAXING UNIT: 109

SEE PAGE 236

SEE PAGE 237


SEE PAGE 238

7' UTILITY & DRAINAGE EASEMENTS
EACH SIDE OF PROPERTY LINE AS
INDICATED BY DASHED LINES
UNLESS OTHERWISE SHOWN.

FOR COMPLETE ENG. DATA
SEE ORIG. DED. PLAT IN
BOOK 21, PAGE 91

SEE PAGE 73

SEE PAGE 213

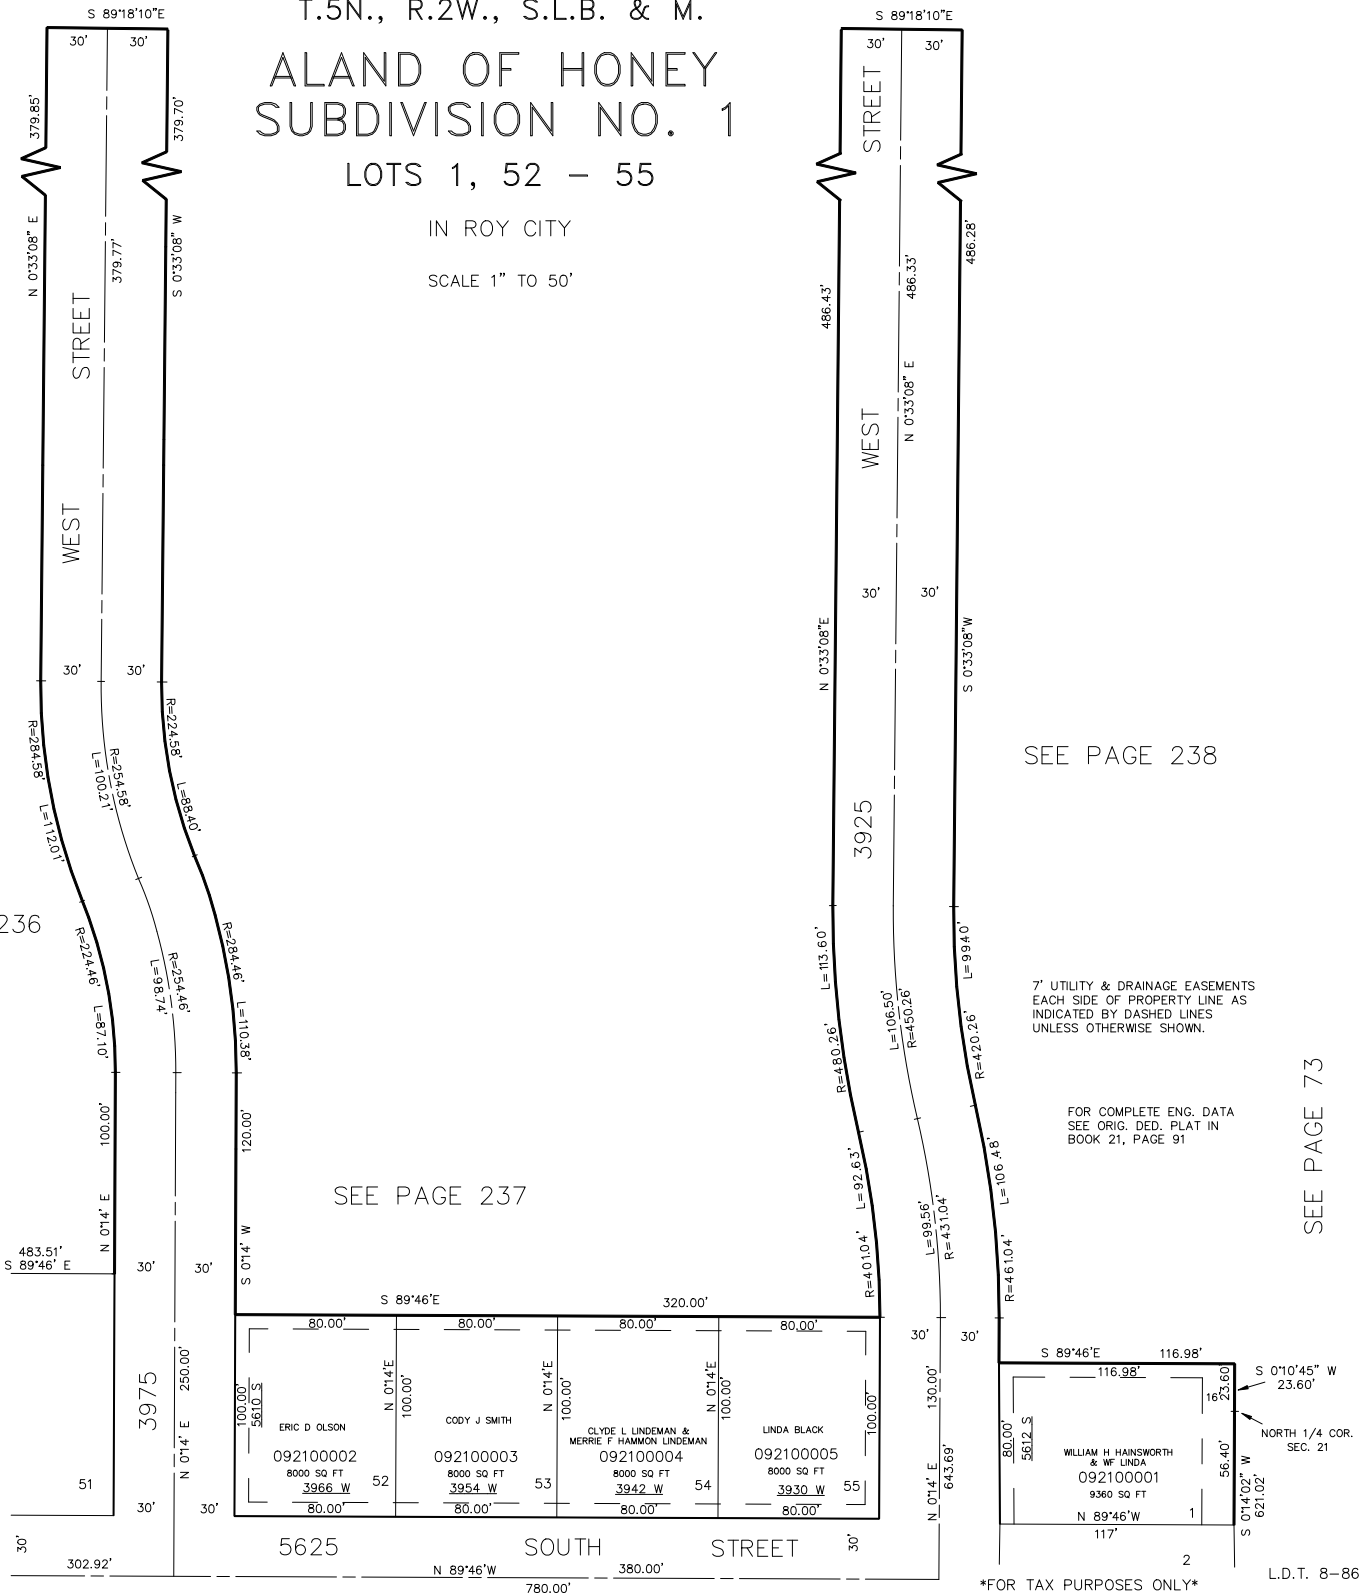

FOR TAX PURPOSES ONLY

L.D.T. 8-86