

PART OF S.W. 1/4 SEC. 16 & N.W. 1/4 SEC. 21, T. 5 N., R. 2 W., S. L. B. & M.

211

ALAND OF HONEY SUBDIVISION NO. 1

LOTS 2-16, 26-34

IN WEBER COUNTY


SCALE 1" = 50'

TAXING UNIT: 109

PREFIX: 09 - 211

EXCEPT WHERE OTHERWISE SHOWN
ALL LOTS OWNED BY:
CON. PRO. BERING CORP.

SEE PAGE 210

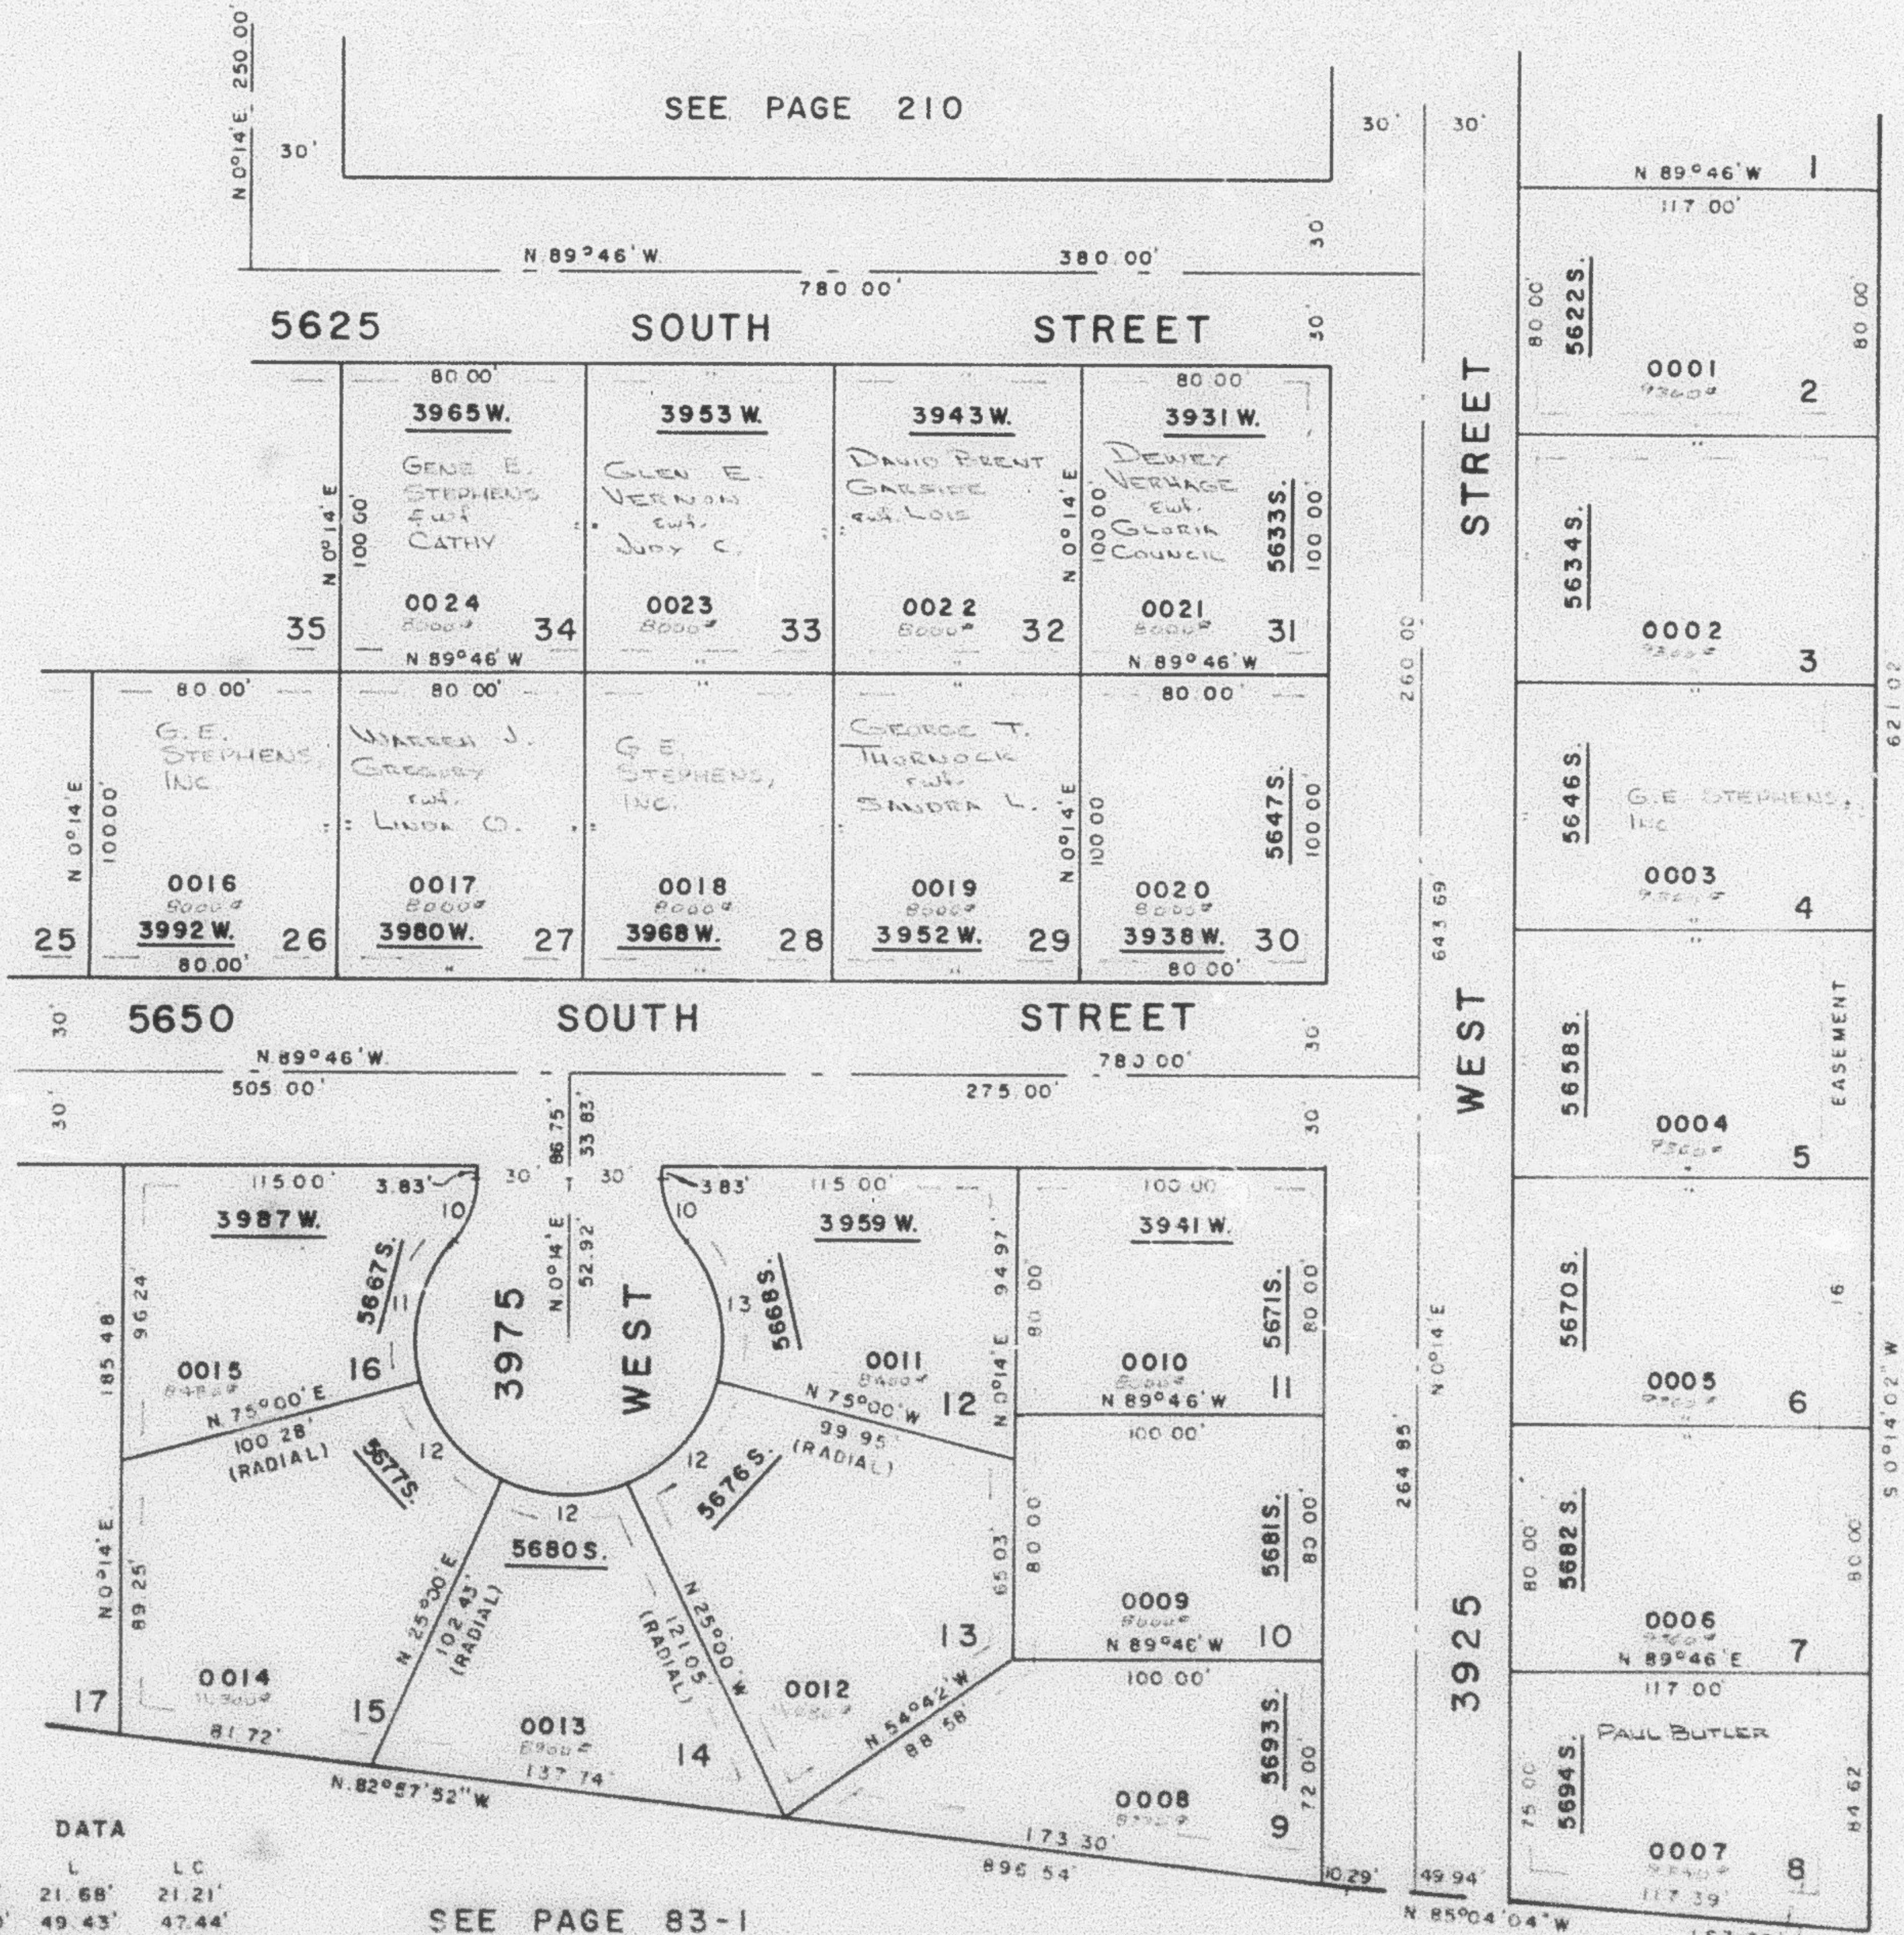

SEE PAGE
84

SEE PAGE 212

SEE PAGE 83-1

CURVE		DATA	
A	R	L	LC
10	41° 24' 35"	30.00'	21.68'
11	56° 38' 35"	50.00'	47.44'
12	50° 00'	50.00'	42.26'
13	56° 10' 35"	50.00'	47.08'

7' UTILITY & DRAINAGE EASEMENTS
EACH SIDE OF PROPERTY LINE AS
INDICATED BY DASHED LINES
UNLESS OTHERWISE SHOWN

FOR COMPLETE ENG DATA
SEE ORIG DED PLAT IN
BOOK 21, PAGE 91