

PART OF S.W. 1/4 SEC. 16 & N.W. 1/4 SEC. 21, T. 5 N., R. 2 W., S. 1 B. 8 M.

211

ALAND OF HONEY SUBDIVISION NO. 1


LOTS 2-16, 26-34

IN ROY CITY

SCALE 1" = 50'

TAXING UNIT: 109

PREFIX: 09 - 211

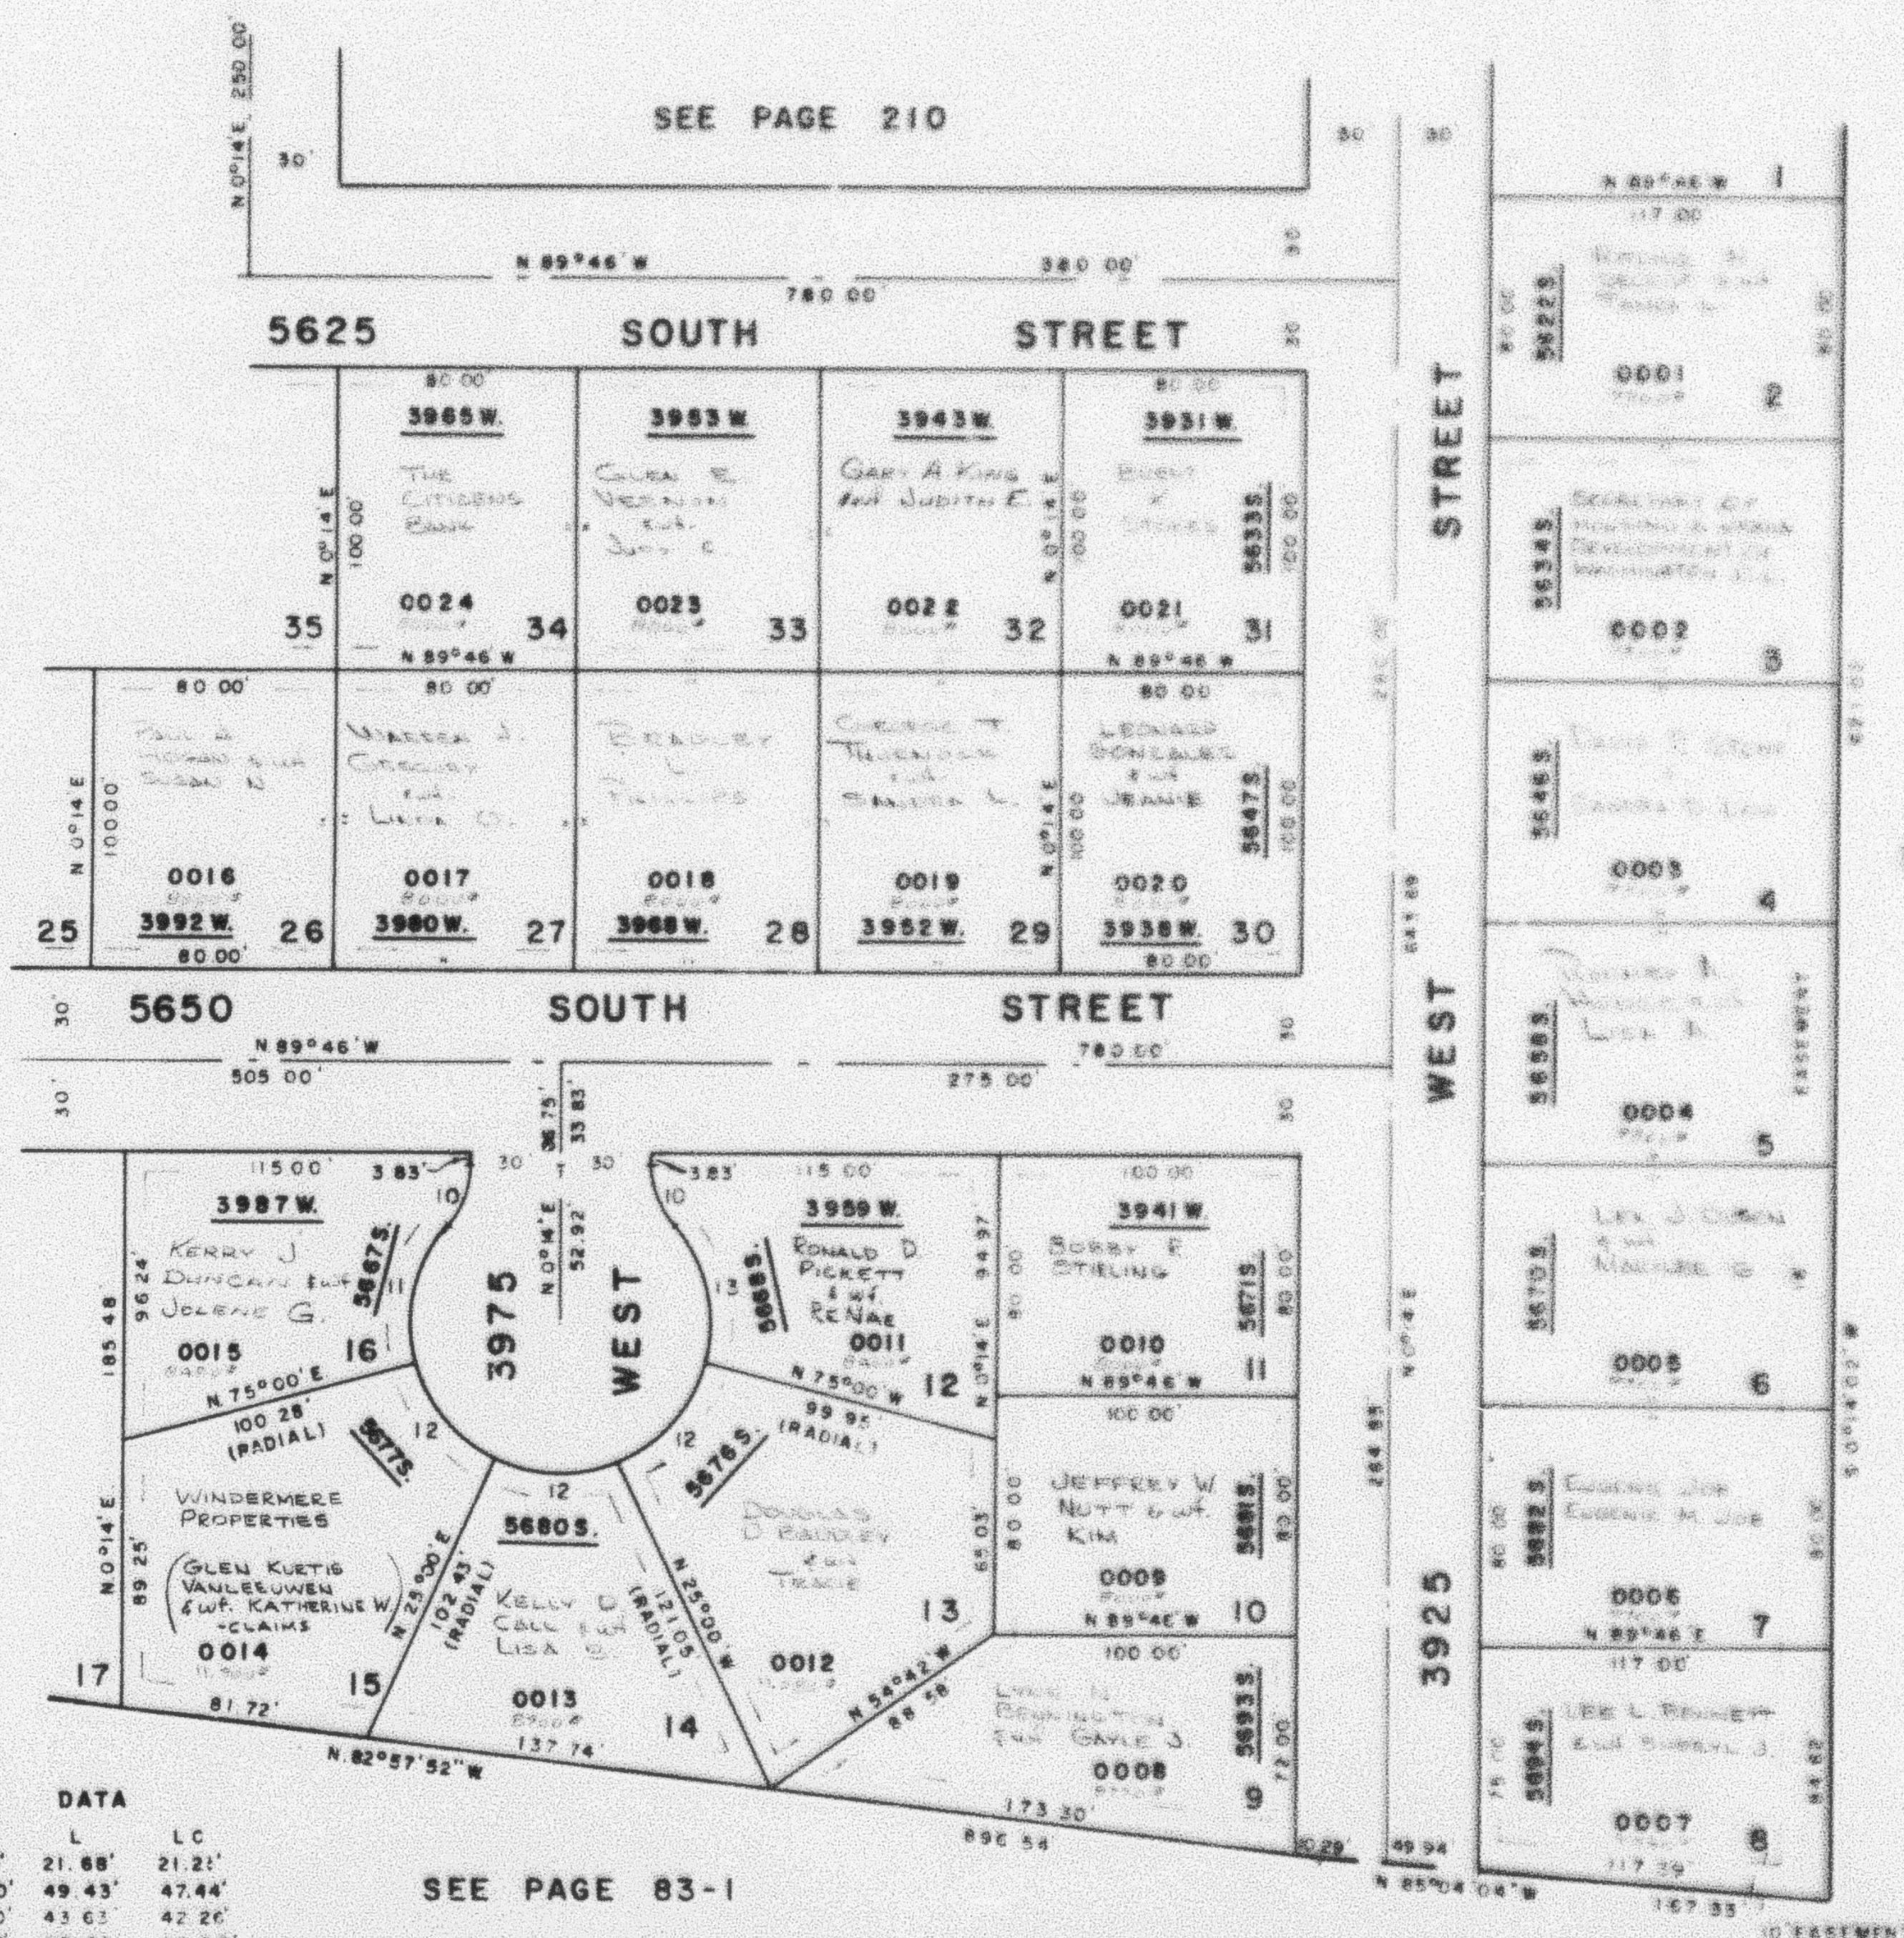

SEE PAGE 212

SEE PAGE 84

SEE PAGE 83-1

CURVE		DATA	
A	R	L	LC
10 41°24'35"	30.00'	21.88'	21.21'
11 56°38'35"	50.00'	49.43'	47.44'
12 50°00'	50.00'	43.63'	42.26'
13 56°10'35"	50.00'	49.02'	47.08'

7' UTILITY & DRAINAGE EASEMENTS
EACH SIDE OF PROPERTY LINE AS
INDICATED BY DASHED LINES
UNLESS OTHERWISE SHOWN

FOR COMPLETE ENG. DATA
SEE ORIG. DEED. PLAT IN
BOOK 21, PAGE 91