

PART OF SW 1/4 SEC. 16 & NW 1/4 SEC. 21, T. 5 N., R. 2 W., S.L.B. & M.

212

ALAND OF HONEY SUBDIVISION NO. 1

LOTS 17-25, 35-44

IN WEBER COUNTY


SCALE 1" = 50'

TAXING UNIT: 109

PREFIX: 09-212

EXCEPT WHERE OTHERWISE SHOWN
ALL LOTS OWNED BY
CON. PRU SERVICE CORP.

SEE PAGE 213

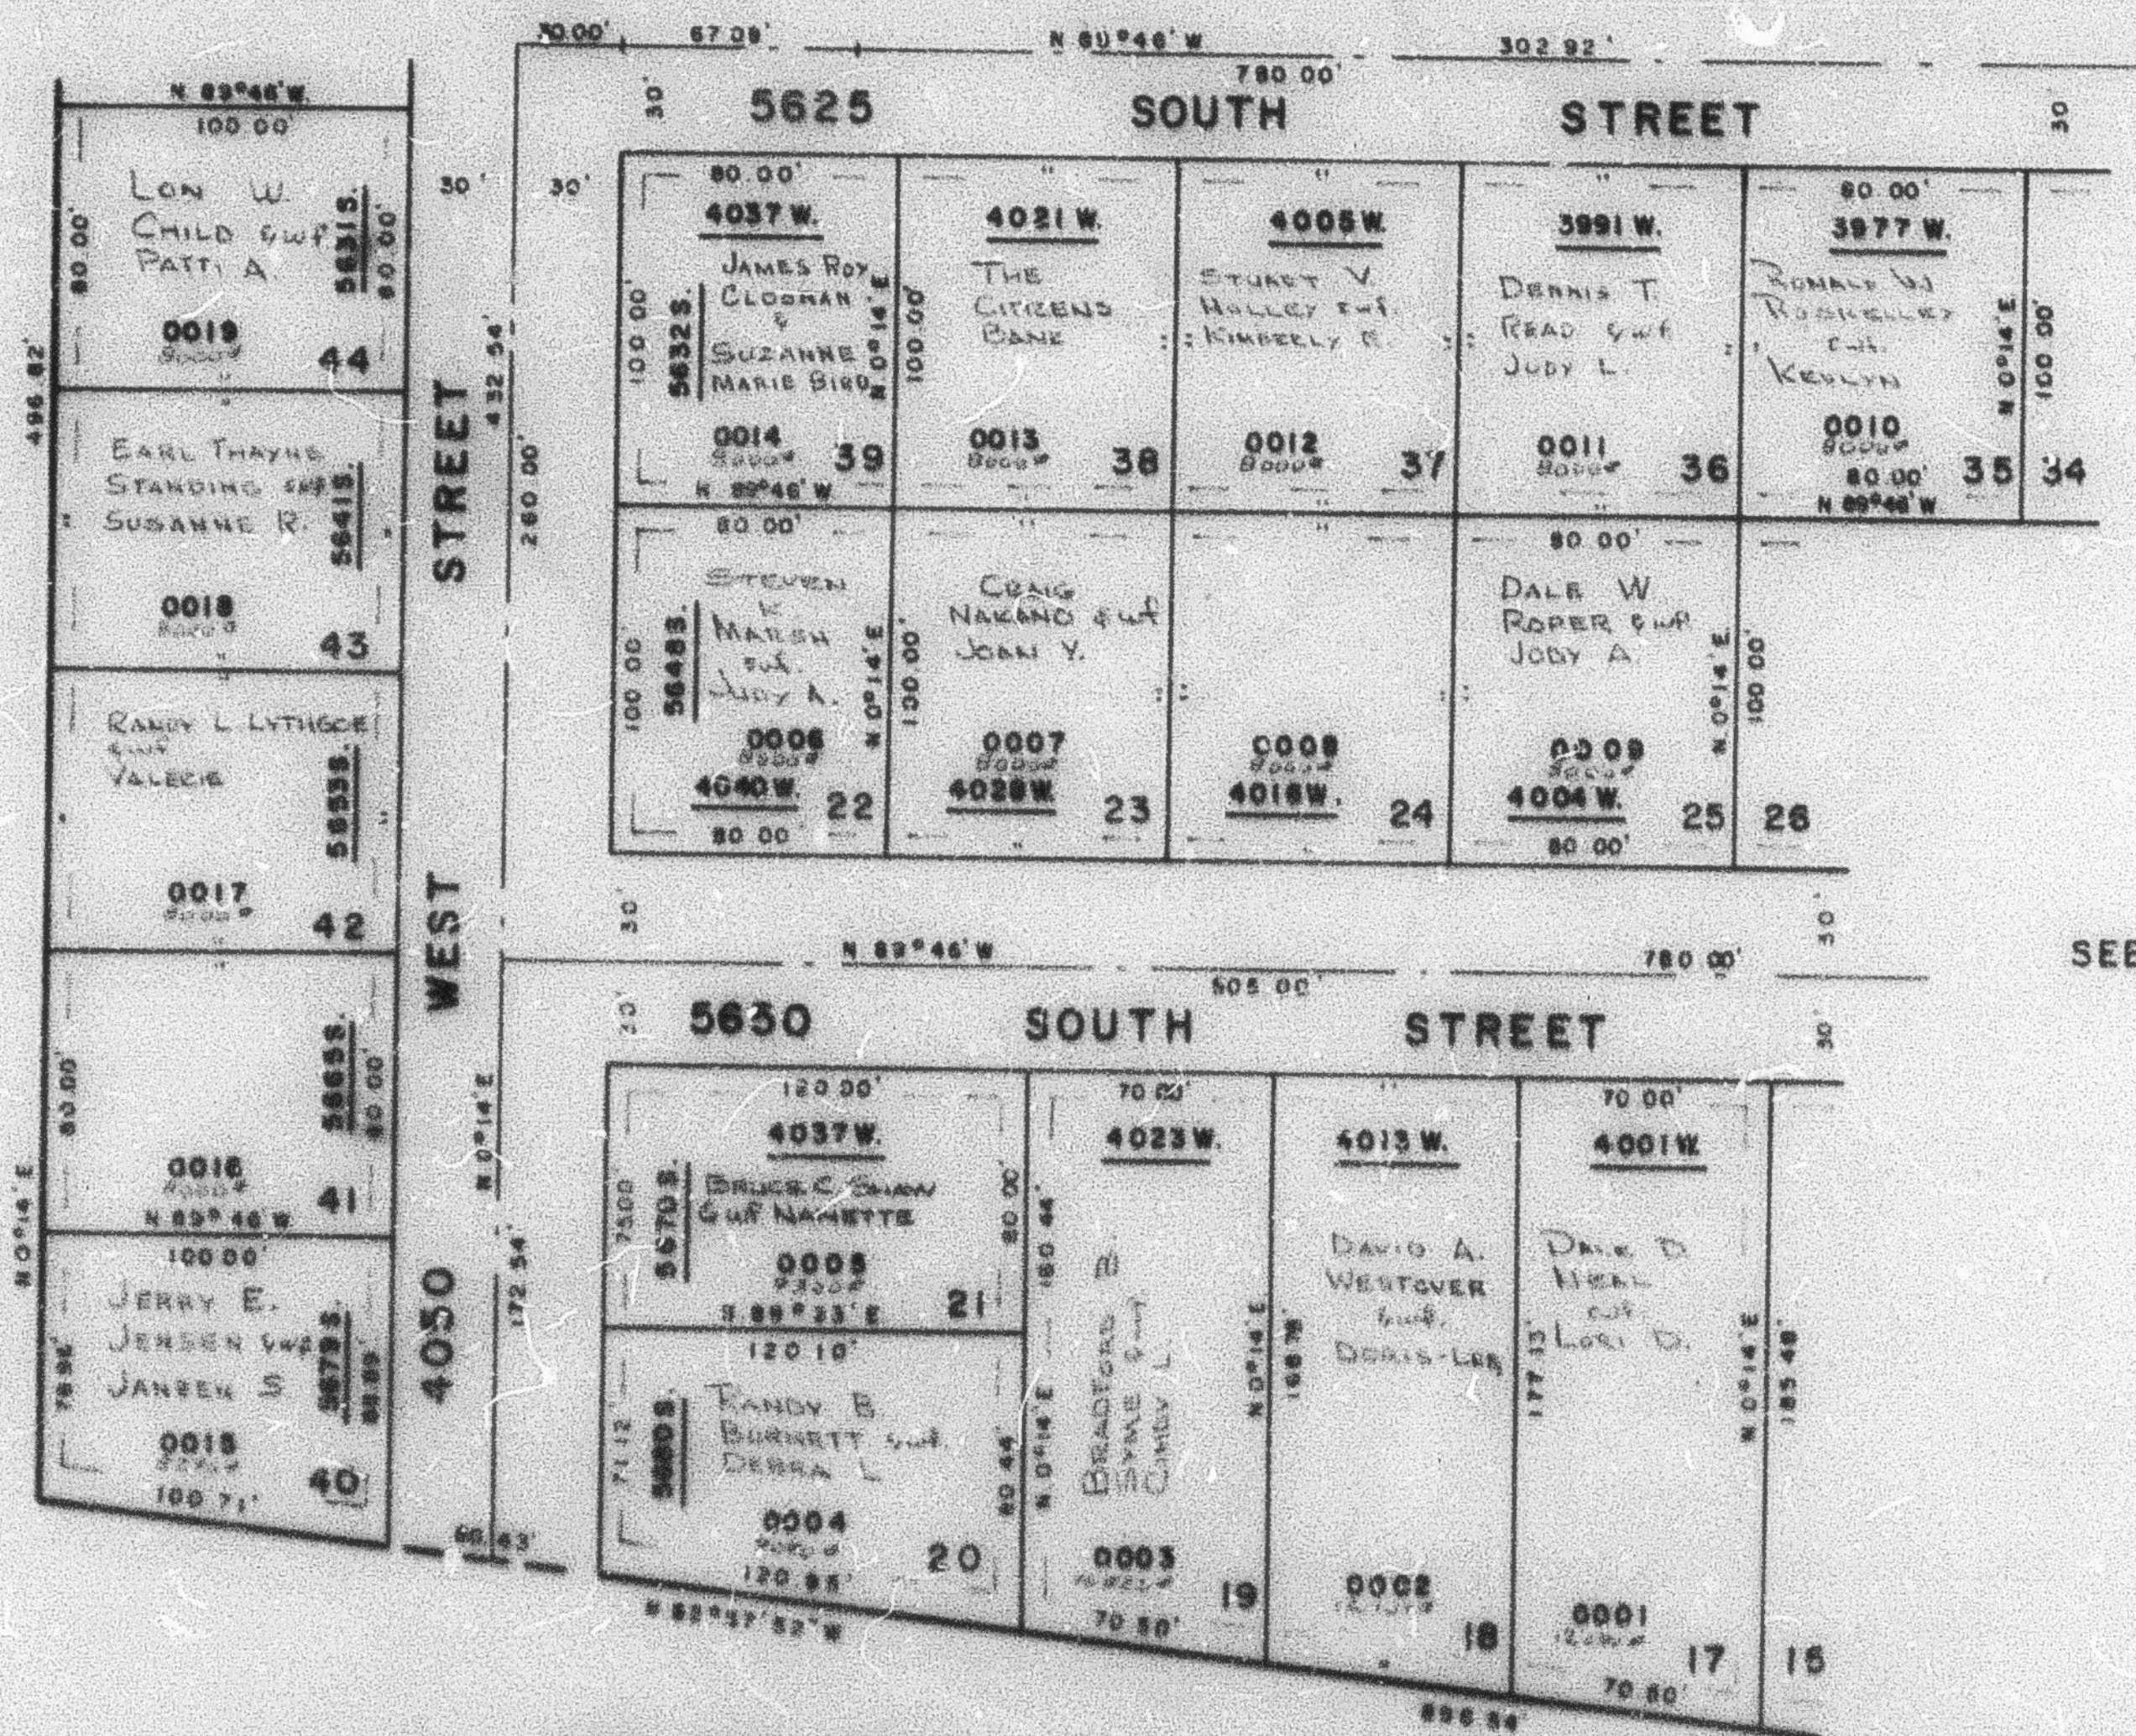

SEE PAGE
83-1

SEE PAGE 211

SEE PAGE 83-1

7' UTILITY & DRAINAGE EASEMENTS
EACH SIDE OF PROPERTY LINE AS
INDICATED BY DASHED LINES
UNLESS OTHERWISE SHOWN

FOR COMPLETE ENG DATA
SEE 0812 DED. PLAT IN
BOOK 21, PAGE 91