

PART OF S.W. 1/4 SEC. 16 & N.W. 1/4 SEC. 21, T. 5 N., R. 2 W., S.L.B.M.

212

# ALAND OF HONEY SUBDIVISION NO. 1

LOTS 17-25, 35-44

IN ROY CITY


SCALE 1" = 50'

TAXING UNIT: 109

PREFIX: 09-212

EXCEPT WHERE OTHERWISE SHOWN  
ALL LOTS SHOWN ON  
THIS PLAN ARE OF EQUAL SIZE

SEE PAGE 213

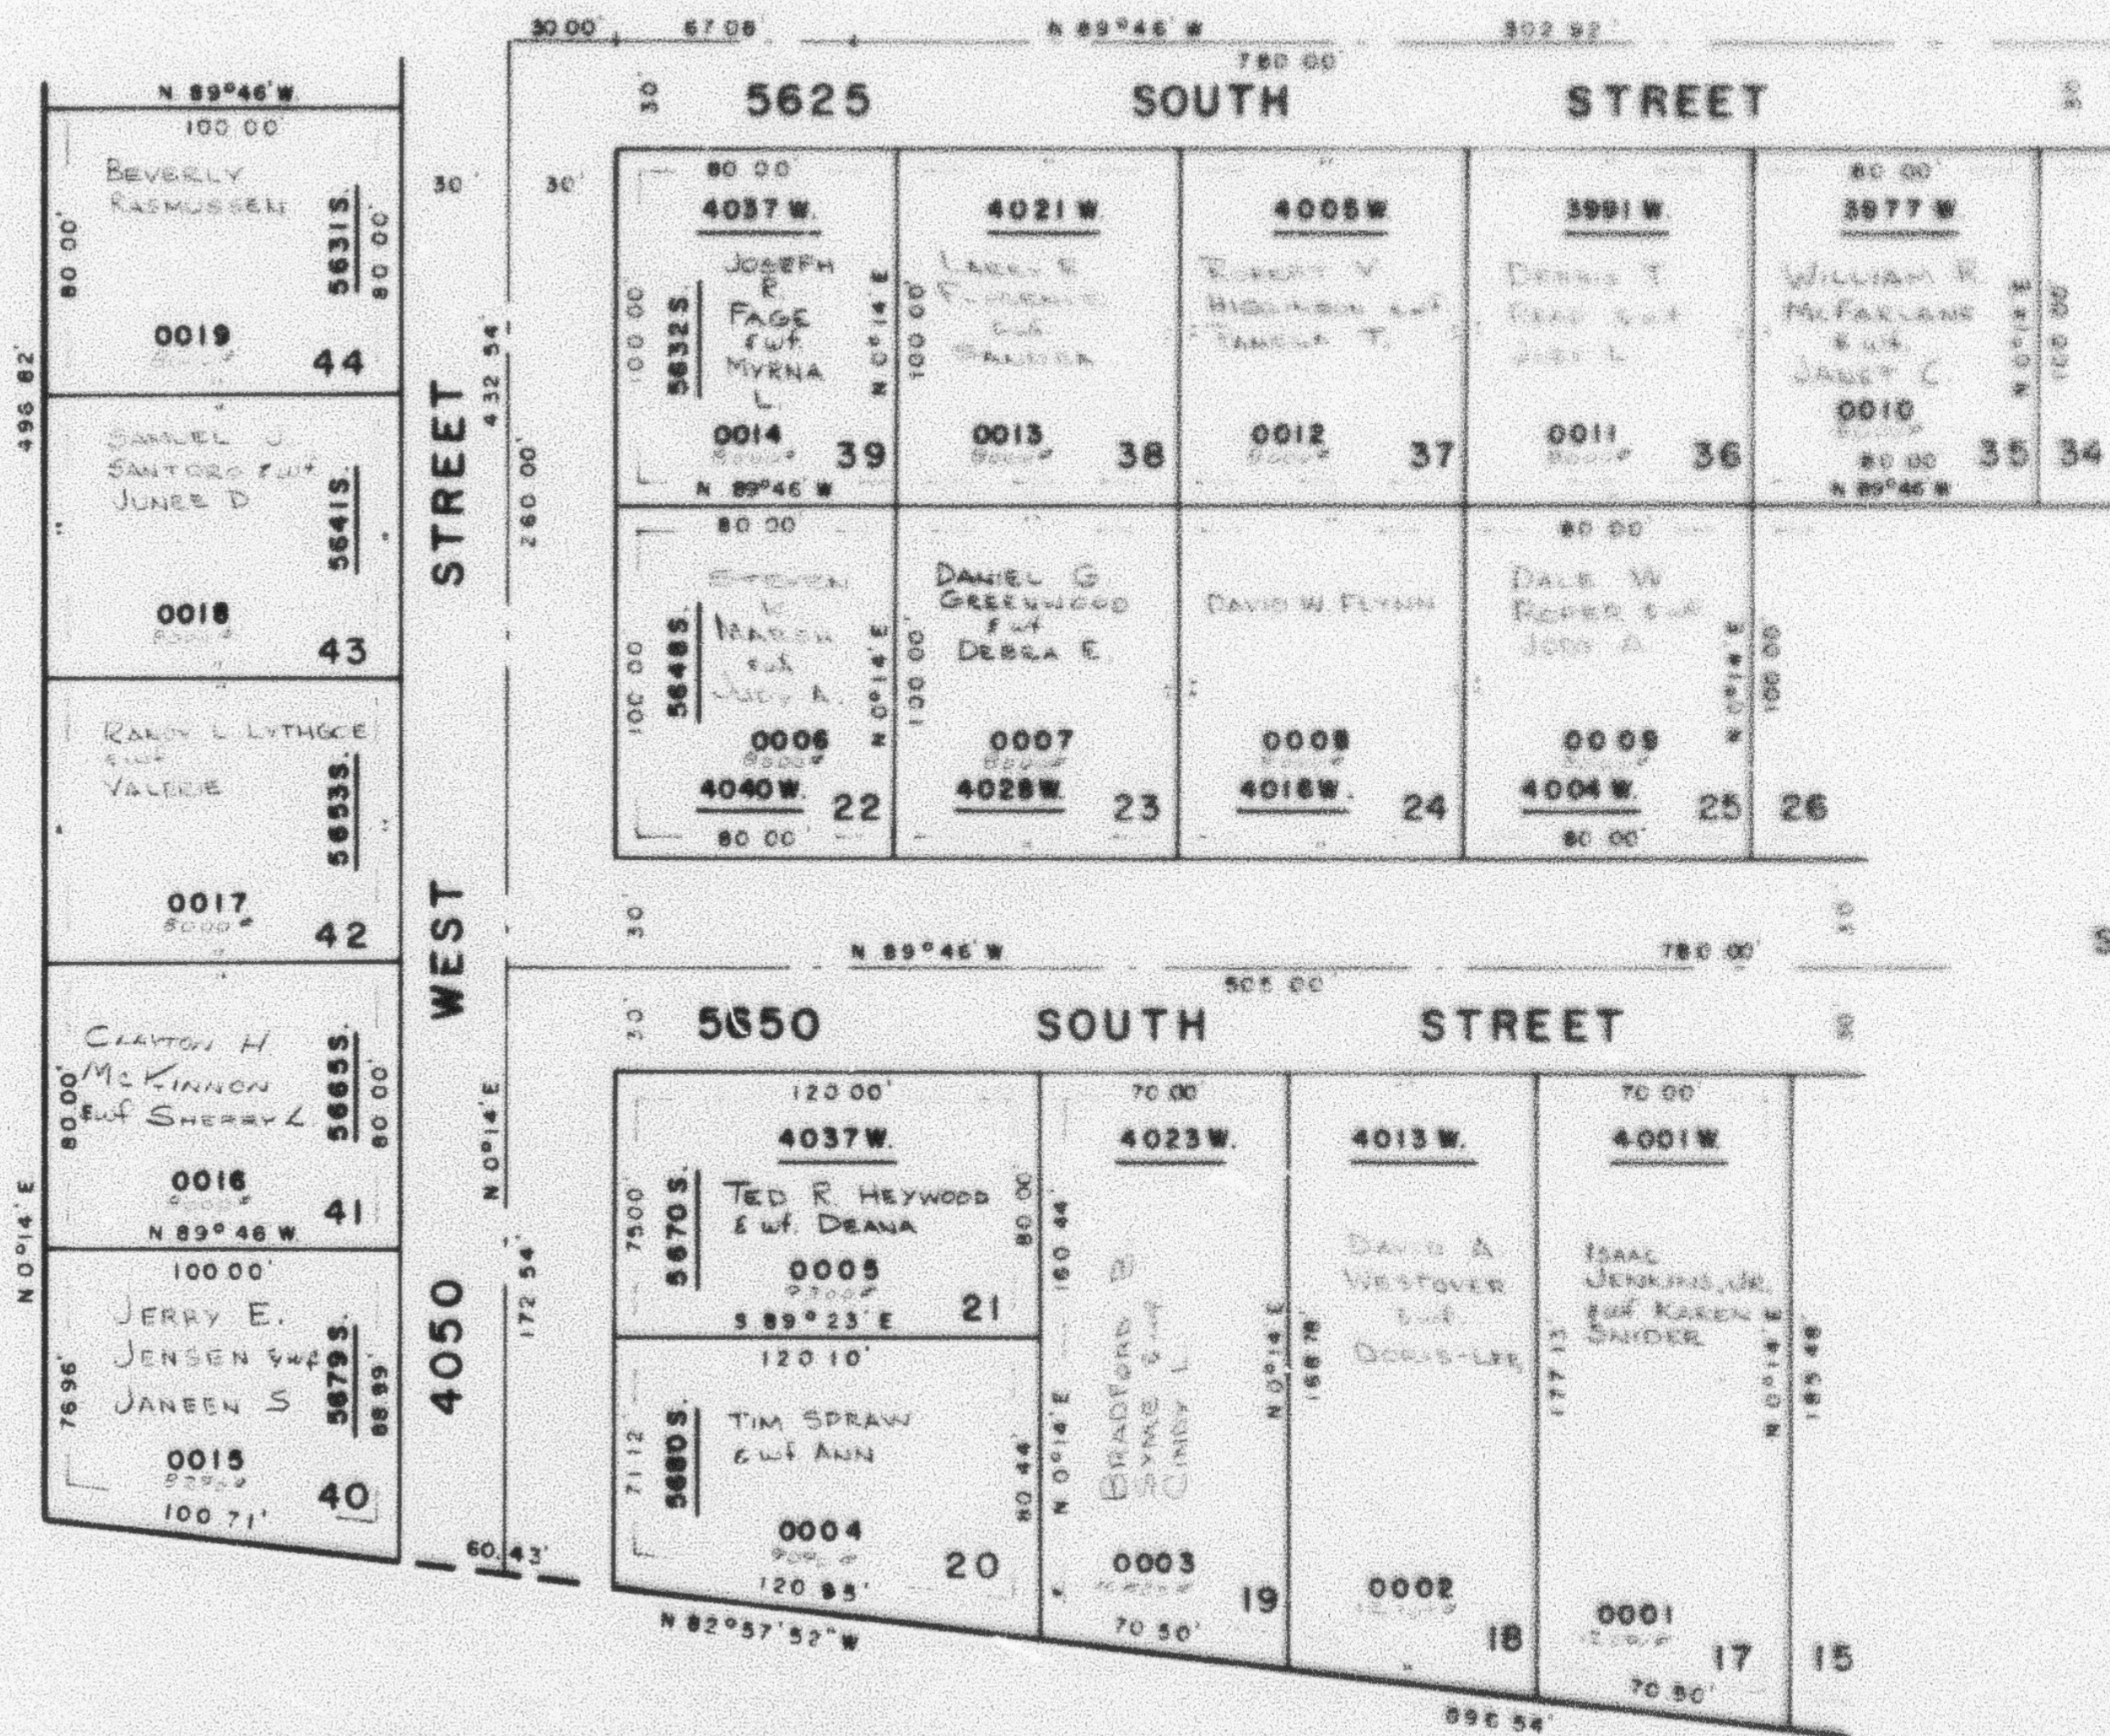

SEE PAGE  
83-1

SEE PAGE 211

SEE PAGE 83-1

7' UTILITY & DRAINAGE EASEMENTS  
EACH SIDE OF PROPERTY LINE AS  
INDICATED BY DASHED LINES  
UNLESS OTHERWISE SHOWN

FOR COMPLETE ENG DATA  
SEE ORIG DED PLAT IN  
BOOK 21, PAGE 91