

PART OF S.W. 1/4 SEC. 16 & N.W. 1/4 SEC. 21, T. 5 N., R. 2 W., S.L.B & M

212

ALAND OF HONEY SUBDIVISION NO. 1

LOTS 17-25, 35-44


IN ROY CITY

SCALE 1" = 50'

TAXING UNIT: 109

PREFIX: 09 - 212

SEE PAGE 213

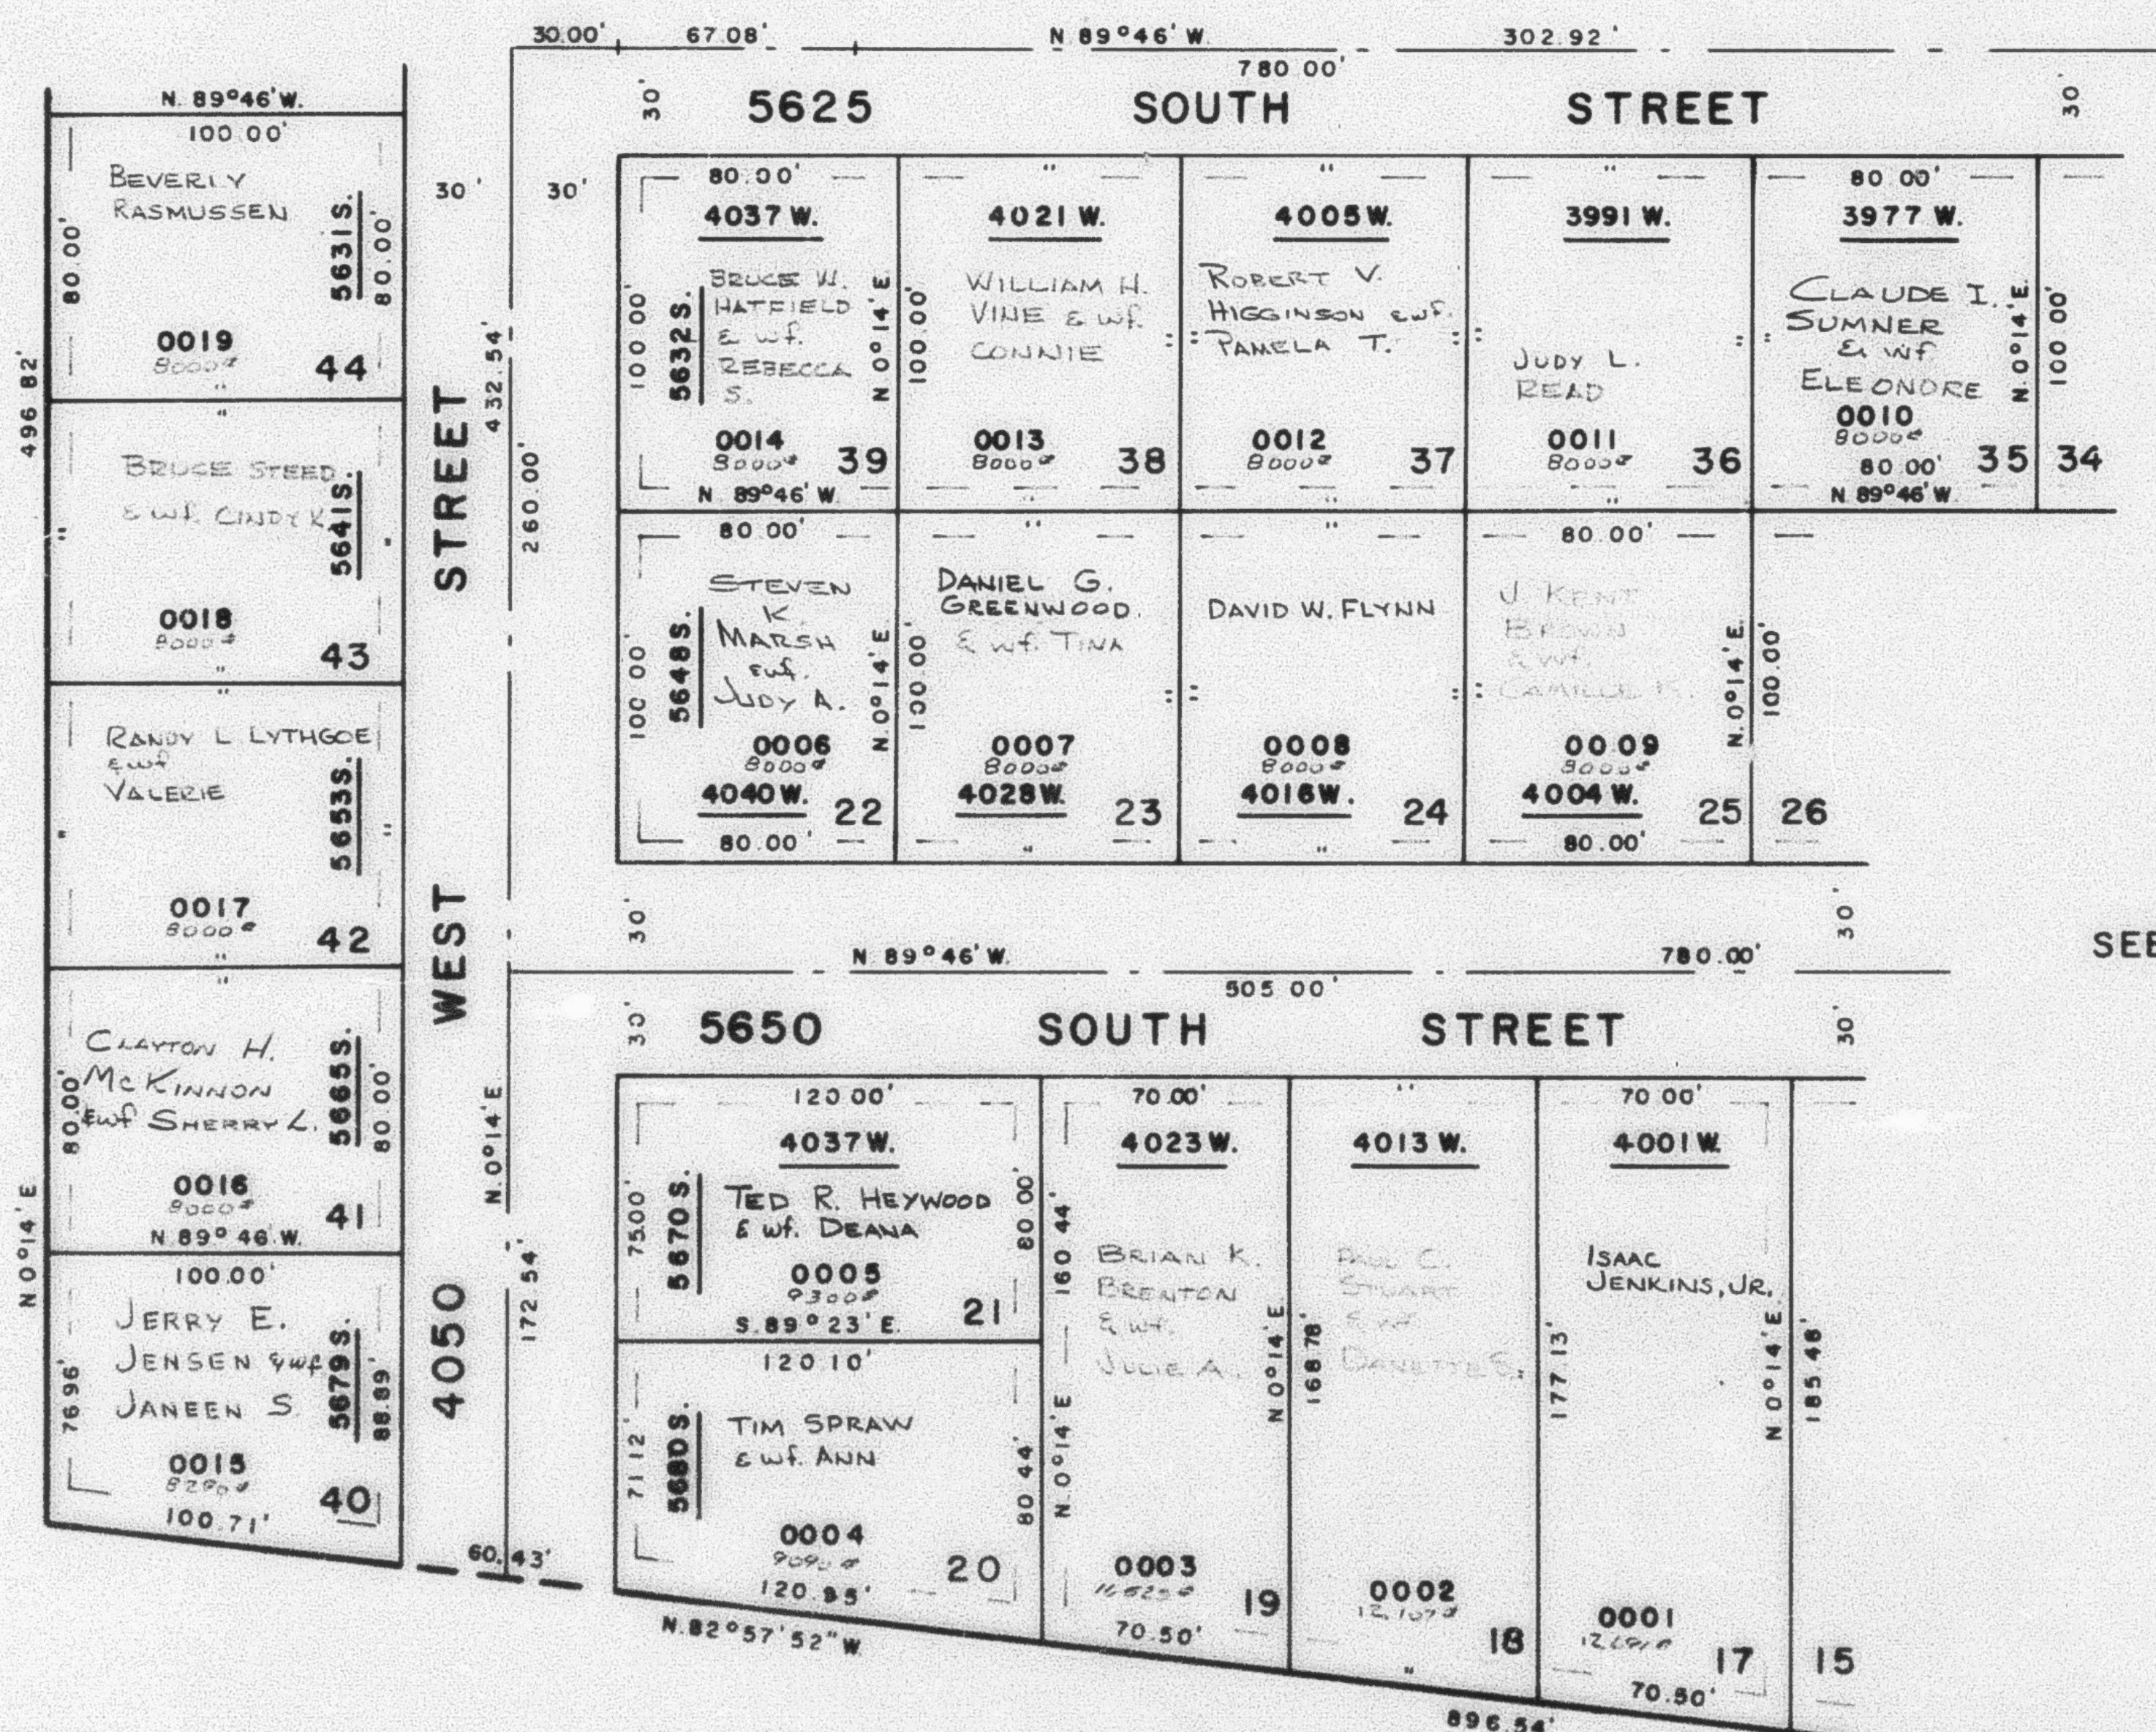

SEE PAGE 211

SEE PAGE 83-1

7' UTILITY & DRAINAGE EASEMENTS
EACH SIDE OF PROPERTY LINE AS
INDICATED BY DASHED LINES
UNLESS OTHERWISE SHOWN

FOR COMPLETE ENG. DATA
SEE ORIG. DED. PLAT IN
BOOK 21, PAGE 91