

PART OF S.W. 1/4 SEC. 16 & N.W. 1/4 SEC. 21, T.5N., R.2W., S.L.B&M
ALAND OF HONEY SUBDIVISION NO. 1

212

LOTS 17-25, 35-44

TAXING UNIT: 109


IN ROY CITY

PREFIX: 09 - 212

SCALE 1" = 50'

SEE PAGE 213

SEE PAGE
83-1

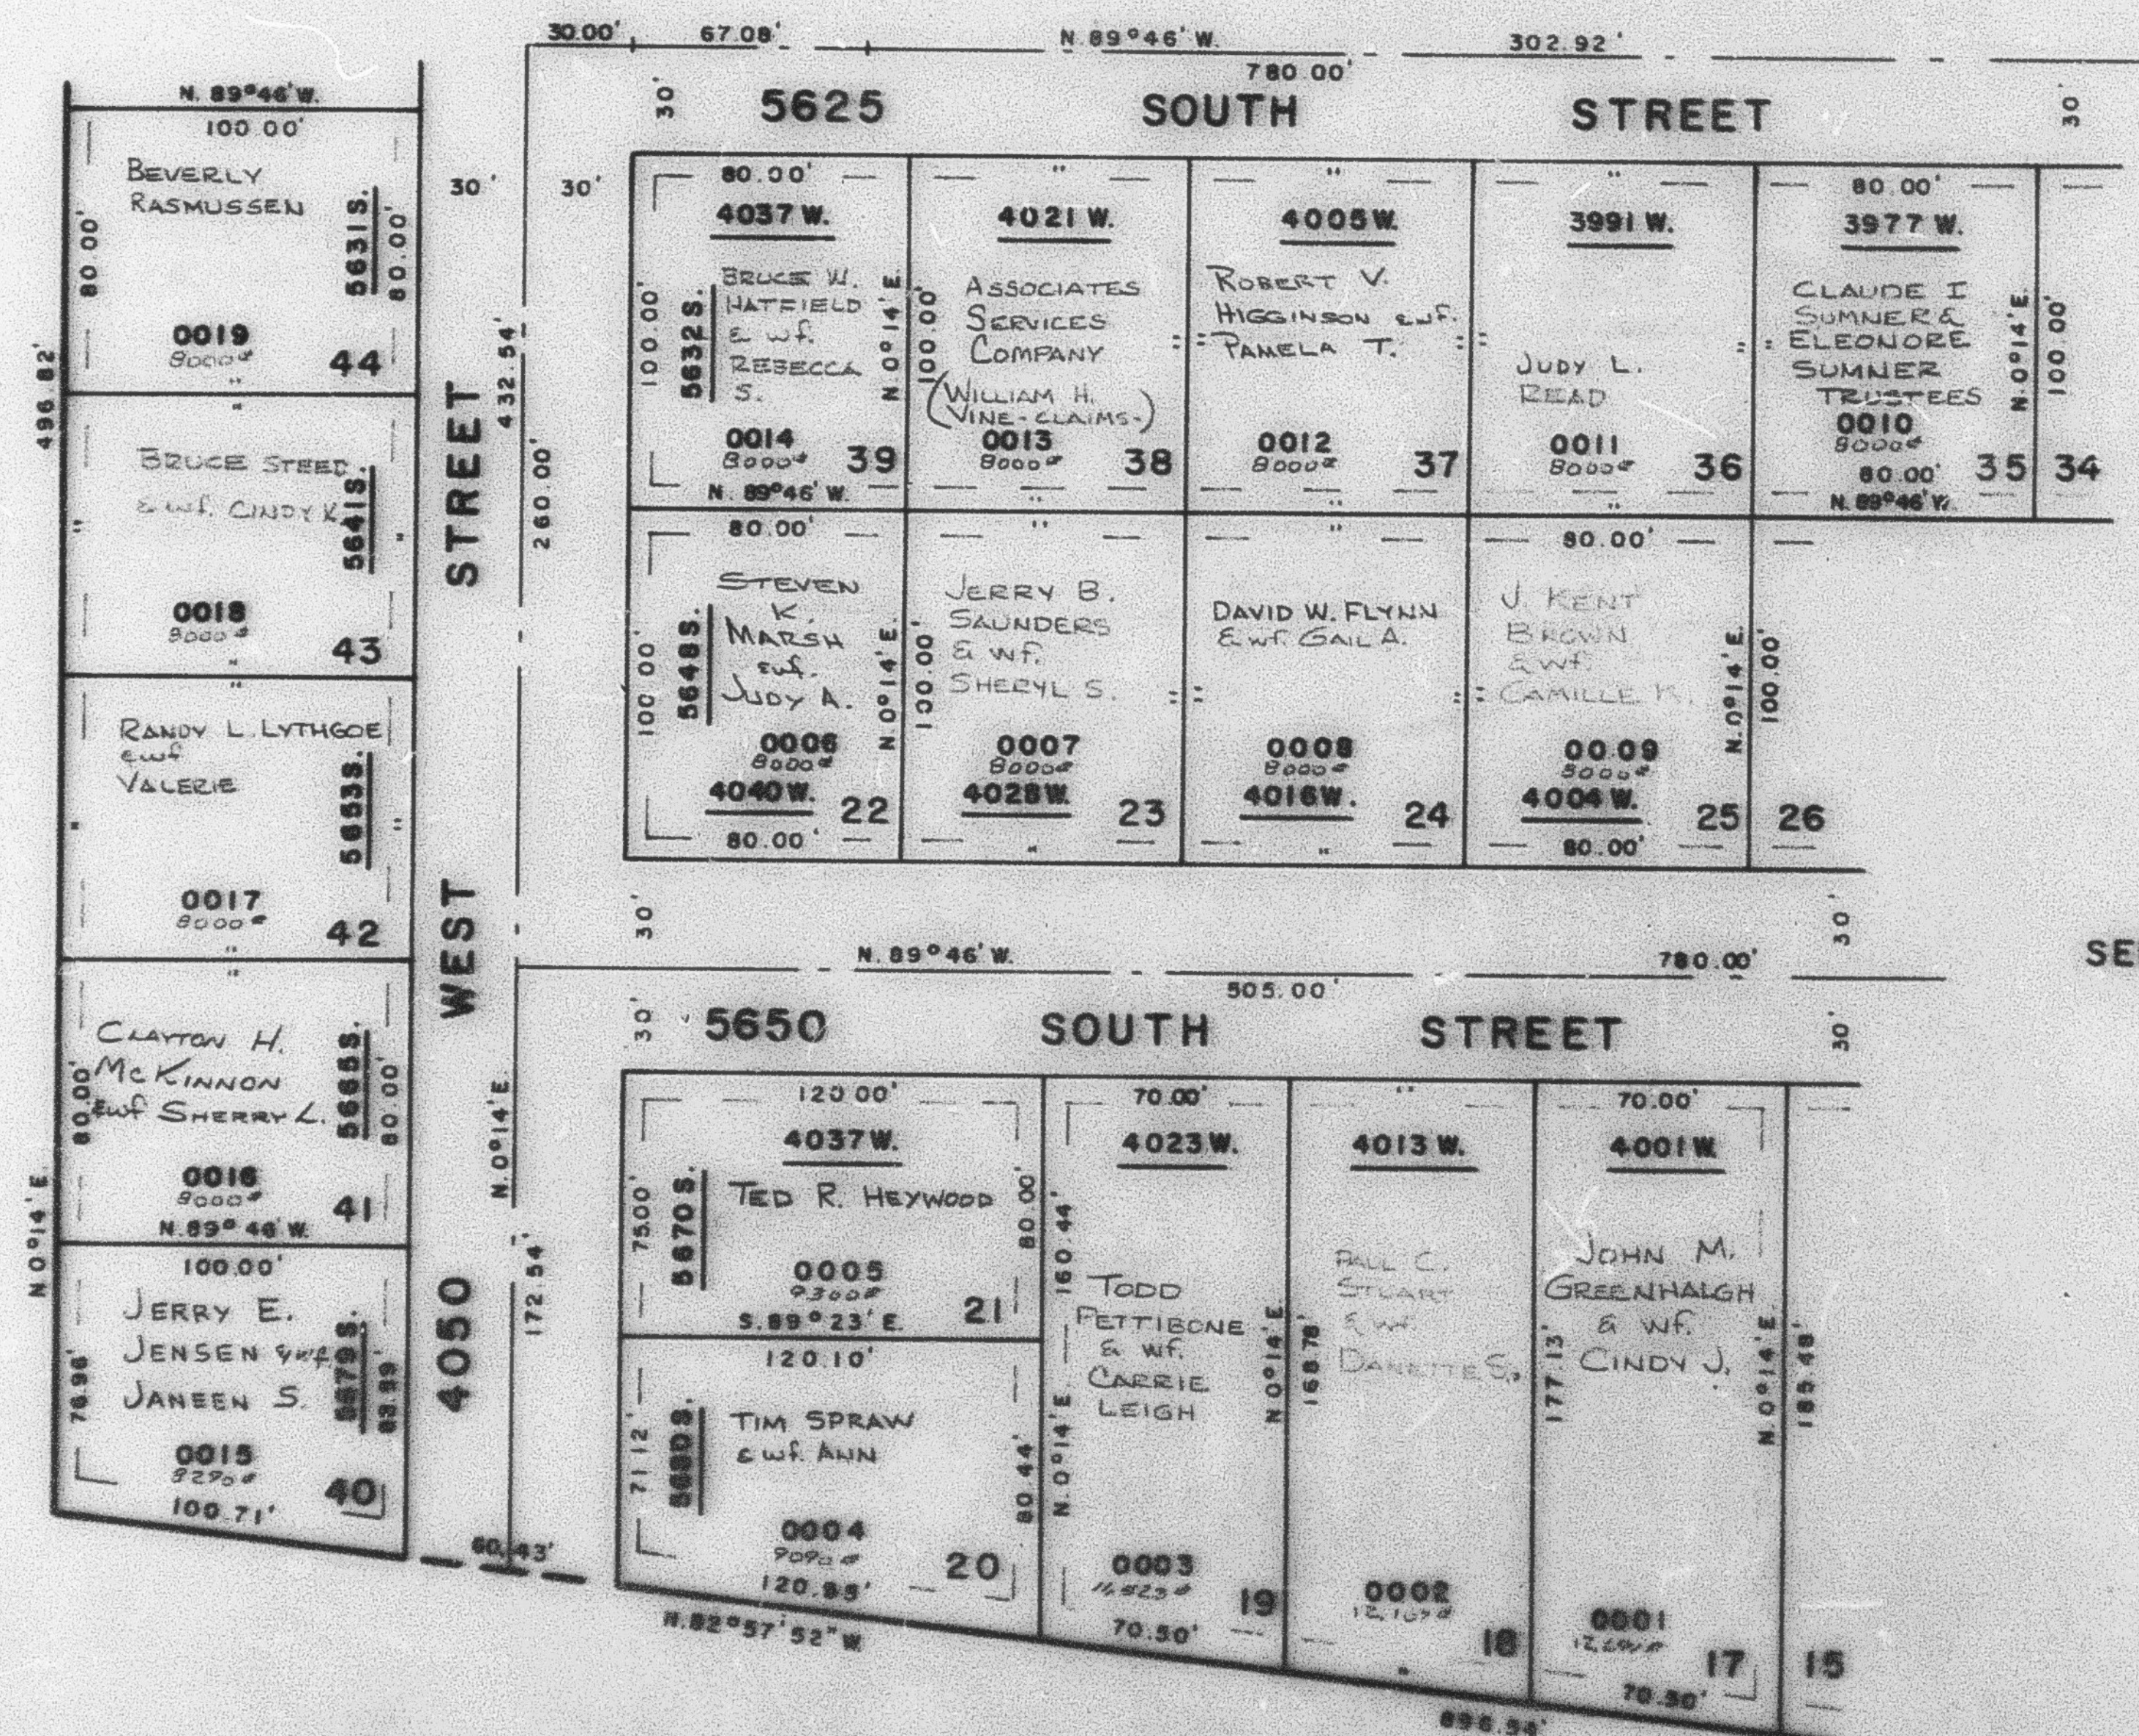

SEE PAGE 211

SEE PAGE 83-1

7' UTILITY & DRAINAGE EASEMENTS
 EACH SIDE OF PROPERTY LINE AS
 INDICATED BY DASHED LINES
 UNLESS OTHERWISE SHOWN

FOR COMPLETE ENG. DATA
 SEE ORIG. DEED PLAT IN
 BOOK 21, PAGE 31