

PART OF S.W. 1/4 SEC. 16 & N.W. 1/4 SEC. 21, T. 5 N., R. 2 W., S.L. B & M  
**ALAND OF HONEY SUBDIVISION NO. 1**  
 LOTS 17-25, 35-44

212

TAXING UNIT: 109


IN ROY CITY  
 SCALE 1" = 50'

PREFIX 09-212

SEE PAGE 213

SEE PAGE  
 83-1

SEE PAGE 211

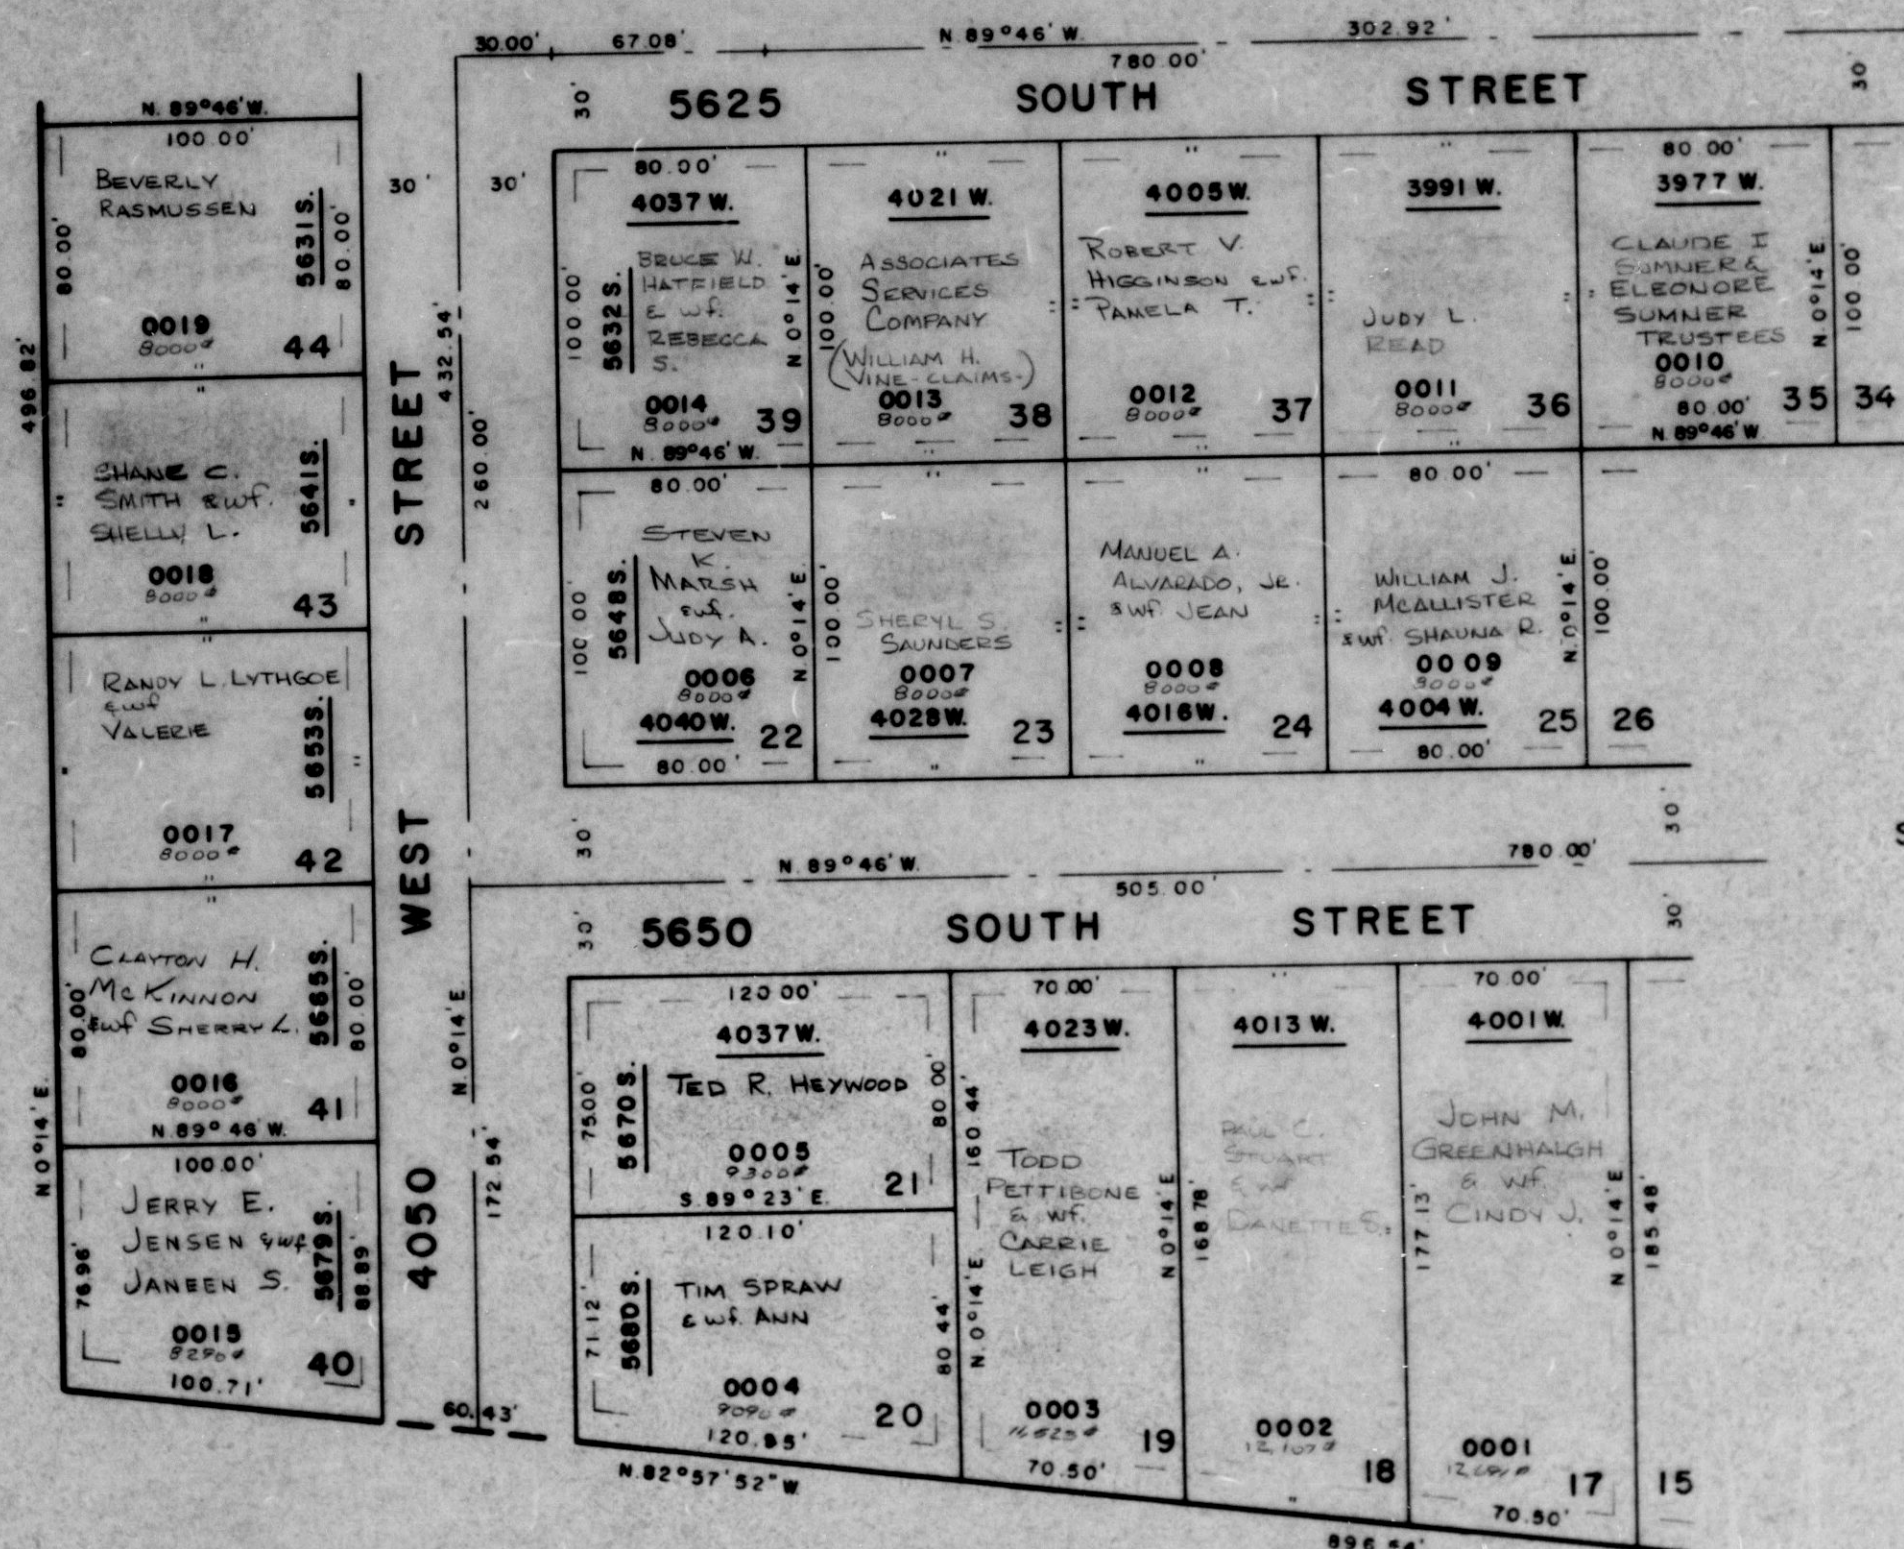

SEE PAGE 83-1

7' UTILITY & DRAINAGE EASEMENTS  
 EACH SIDE OF PROPERTY LINE AS  
 INDICATED BY DASHED LINES  
 UNLESS OTHERWISE SHOWN

FOR COMPLETE ENG. DATA  
 SEE ORIG. DED. PLAT IN  
 BOOK 21, PAGE 91