

PART OF S.W. 1/4 SEC. 16 & N.W. 1/4 SEC. 21, T. 5 N., R. 2 W., S. L. B. & M.

213

ALAND OF HONEY SUBDIVISION NO. 1

LOTS 45-51

IN WEBER COUNTY

SCALE 1" = 50'

TAXING UNIT: 109

PREFIX: 09 - 213

EXCEPT WHERE OTHERWISE SHOWN
ALL LOTS OWNED BY
CUM-PRO SERVICE CORP.

CURVE DATA

5	13°39'16"	30.00'	7.15'	7.13'
6	34°32'07"	30.00'	19.08'	17.81'
7	63°11'23"	60.00'	46.17'	62.87'
8	40°00'	60.00'	41.89'	41.04'
9	35°00'	60.00'	36.65'	36.09'


7' UTILITY & DRAINAGE EASEMENTS
EACH SIDE OF PROPERTY LINE AS
INDICATED BY DASHED LINES
UNLESS OTHERWISE SHOWN

FOR COMPLETE ENG. DATA
SEE ORIG. DED. PLAT IN
BOOK 21, PAGE 91

SEE PAGE 74

SEE PAGE 74

SEE PAGE 83-1

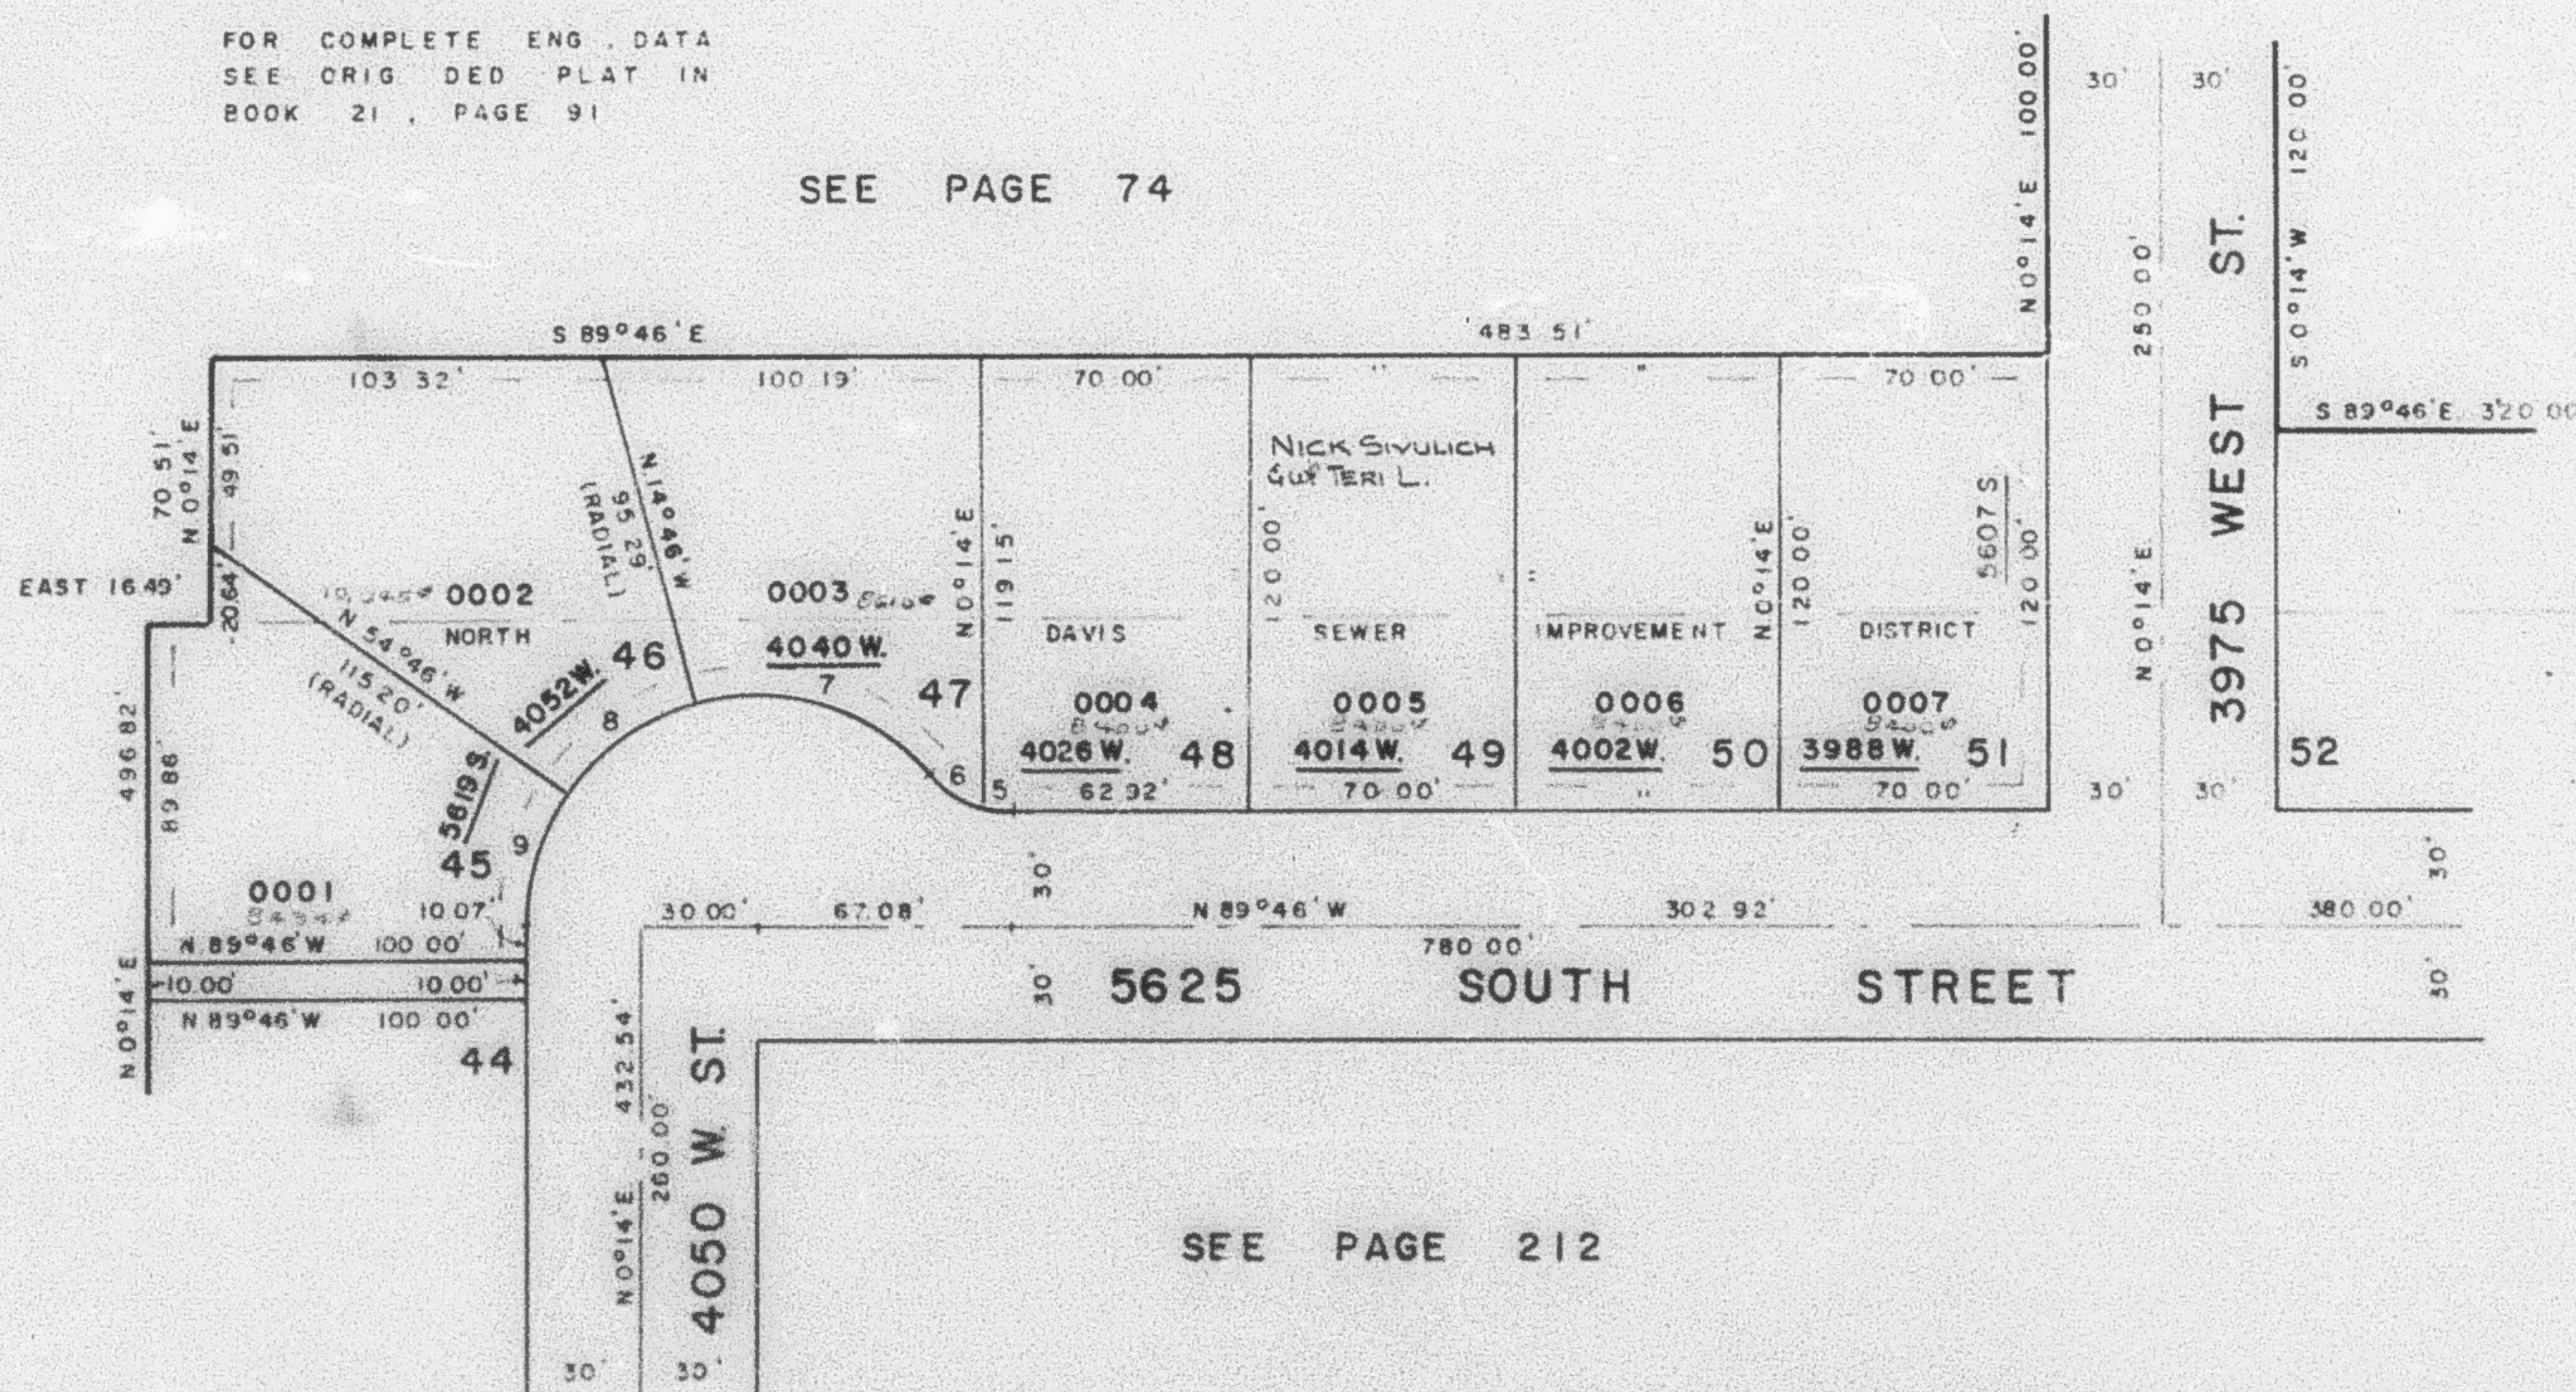

SEE
PAGE
210

SEE PAGE 212