

ALAND OF HONEY SUBDIVISION NO. 1

LOTS 45-51

IN ROY CITY

SCALE 1" = 50'

TAXING UNIT 109

PREFIX 09-213

CURVE DATA

5	13°39'16"	30.00'	7.15'	7.13'
6	34°32'07"	30.00'	18.08'	17.81'
7	63°11'23"	60.00'	46.17'	62.87'
8	40°00'	60.00'	41.89'	41.04'
9	35°00'	60.00'	36.65'	36.09'

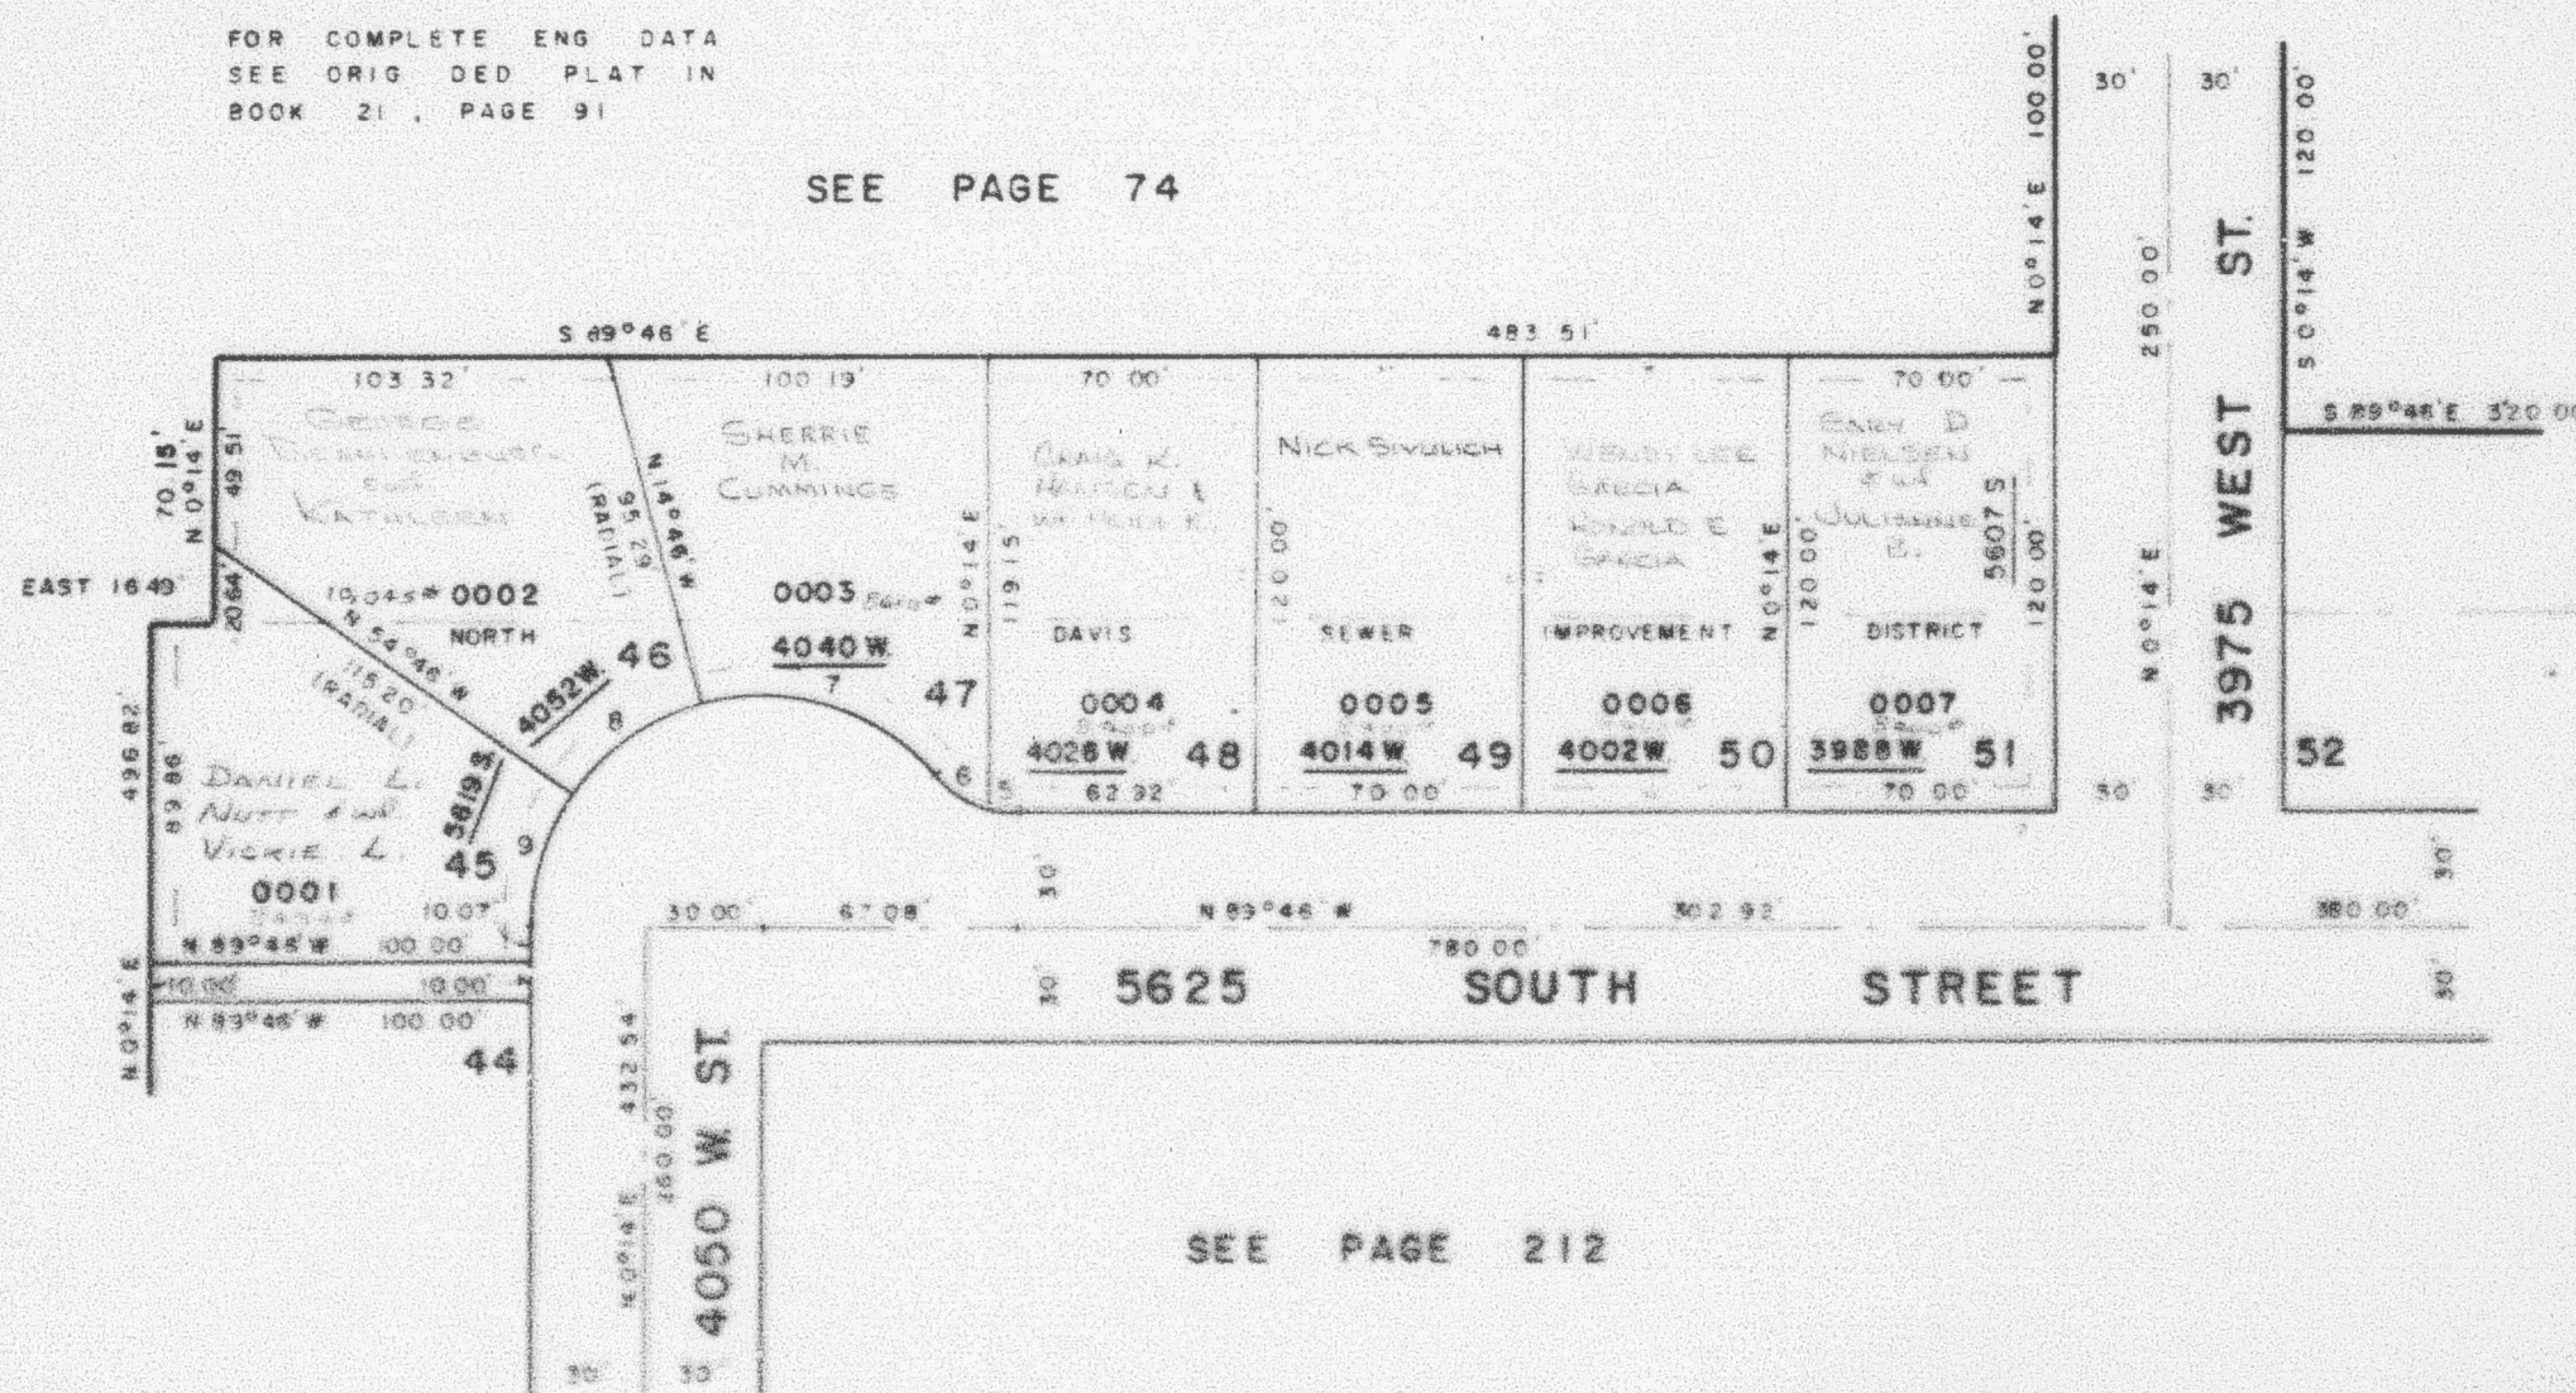
7' UTILITY & DRAINAGE EASEMENTS
EACH SIDE OF PROPERTY LINE AS
INDICATED BY DASHED LINES
UNLESS OTHERWISE SHOWN

FOR COMPLETE ENG DATA
SEE ORIG DED PLAT IN
BOOK 21, PAGE 91

SEE PAGE 74

SEE PAGE 74

SEE PAGE 83-1

SEE
PAGE
210

SEE PAGE 212