

PART OF N.W. 1/4 SEC. 15, T. 5 N., R. 2 W., S.L.B. & M.
COUNTRY LANE SUBDIVISION NO. 1


214

TAXING UNIT 41

LOTS 1-17
IN ROY CITY
SCALE 1"=50'

PREFIX 09-214

SEE BOOK 8, PAGE 51-3

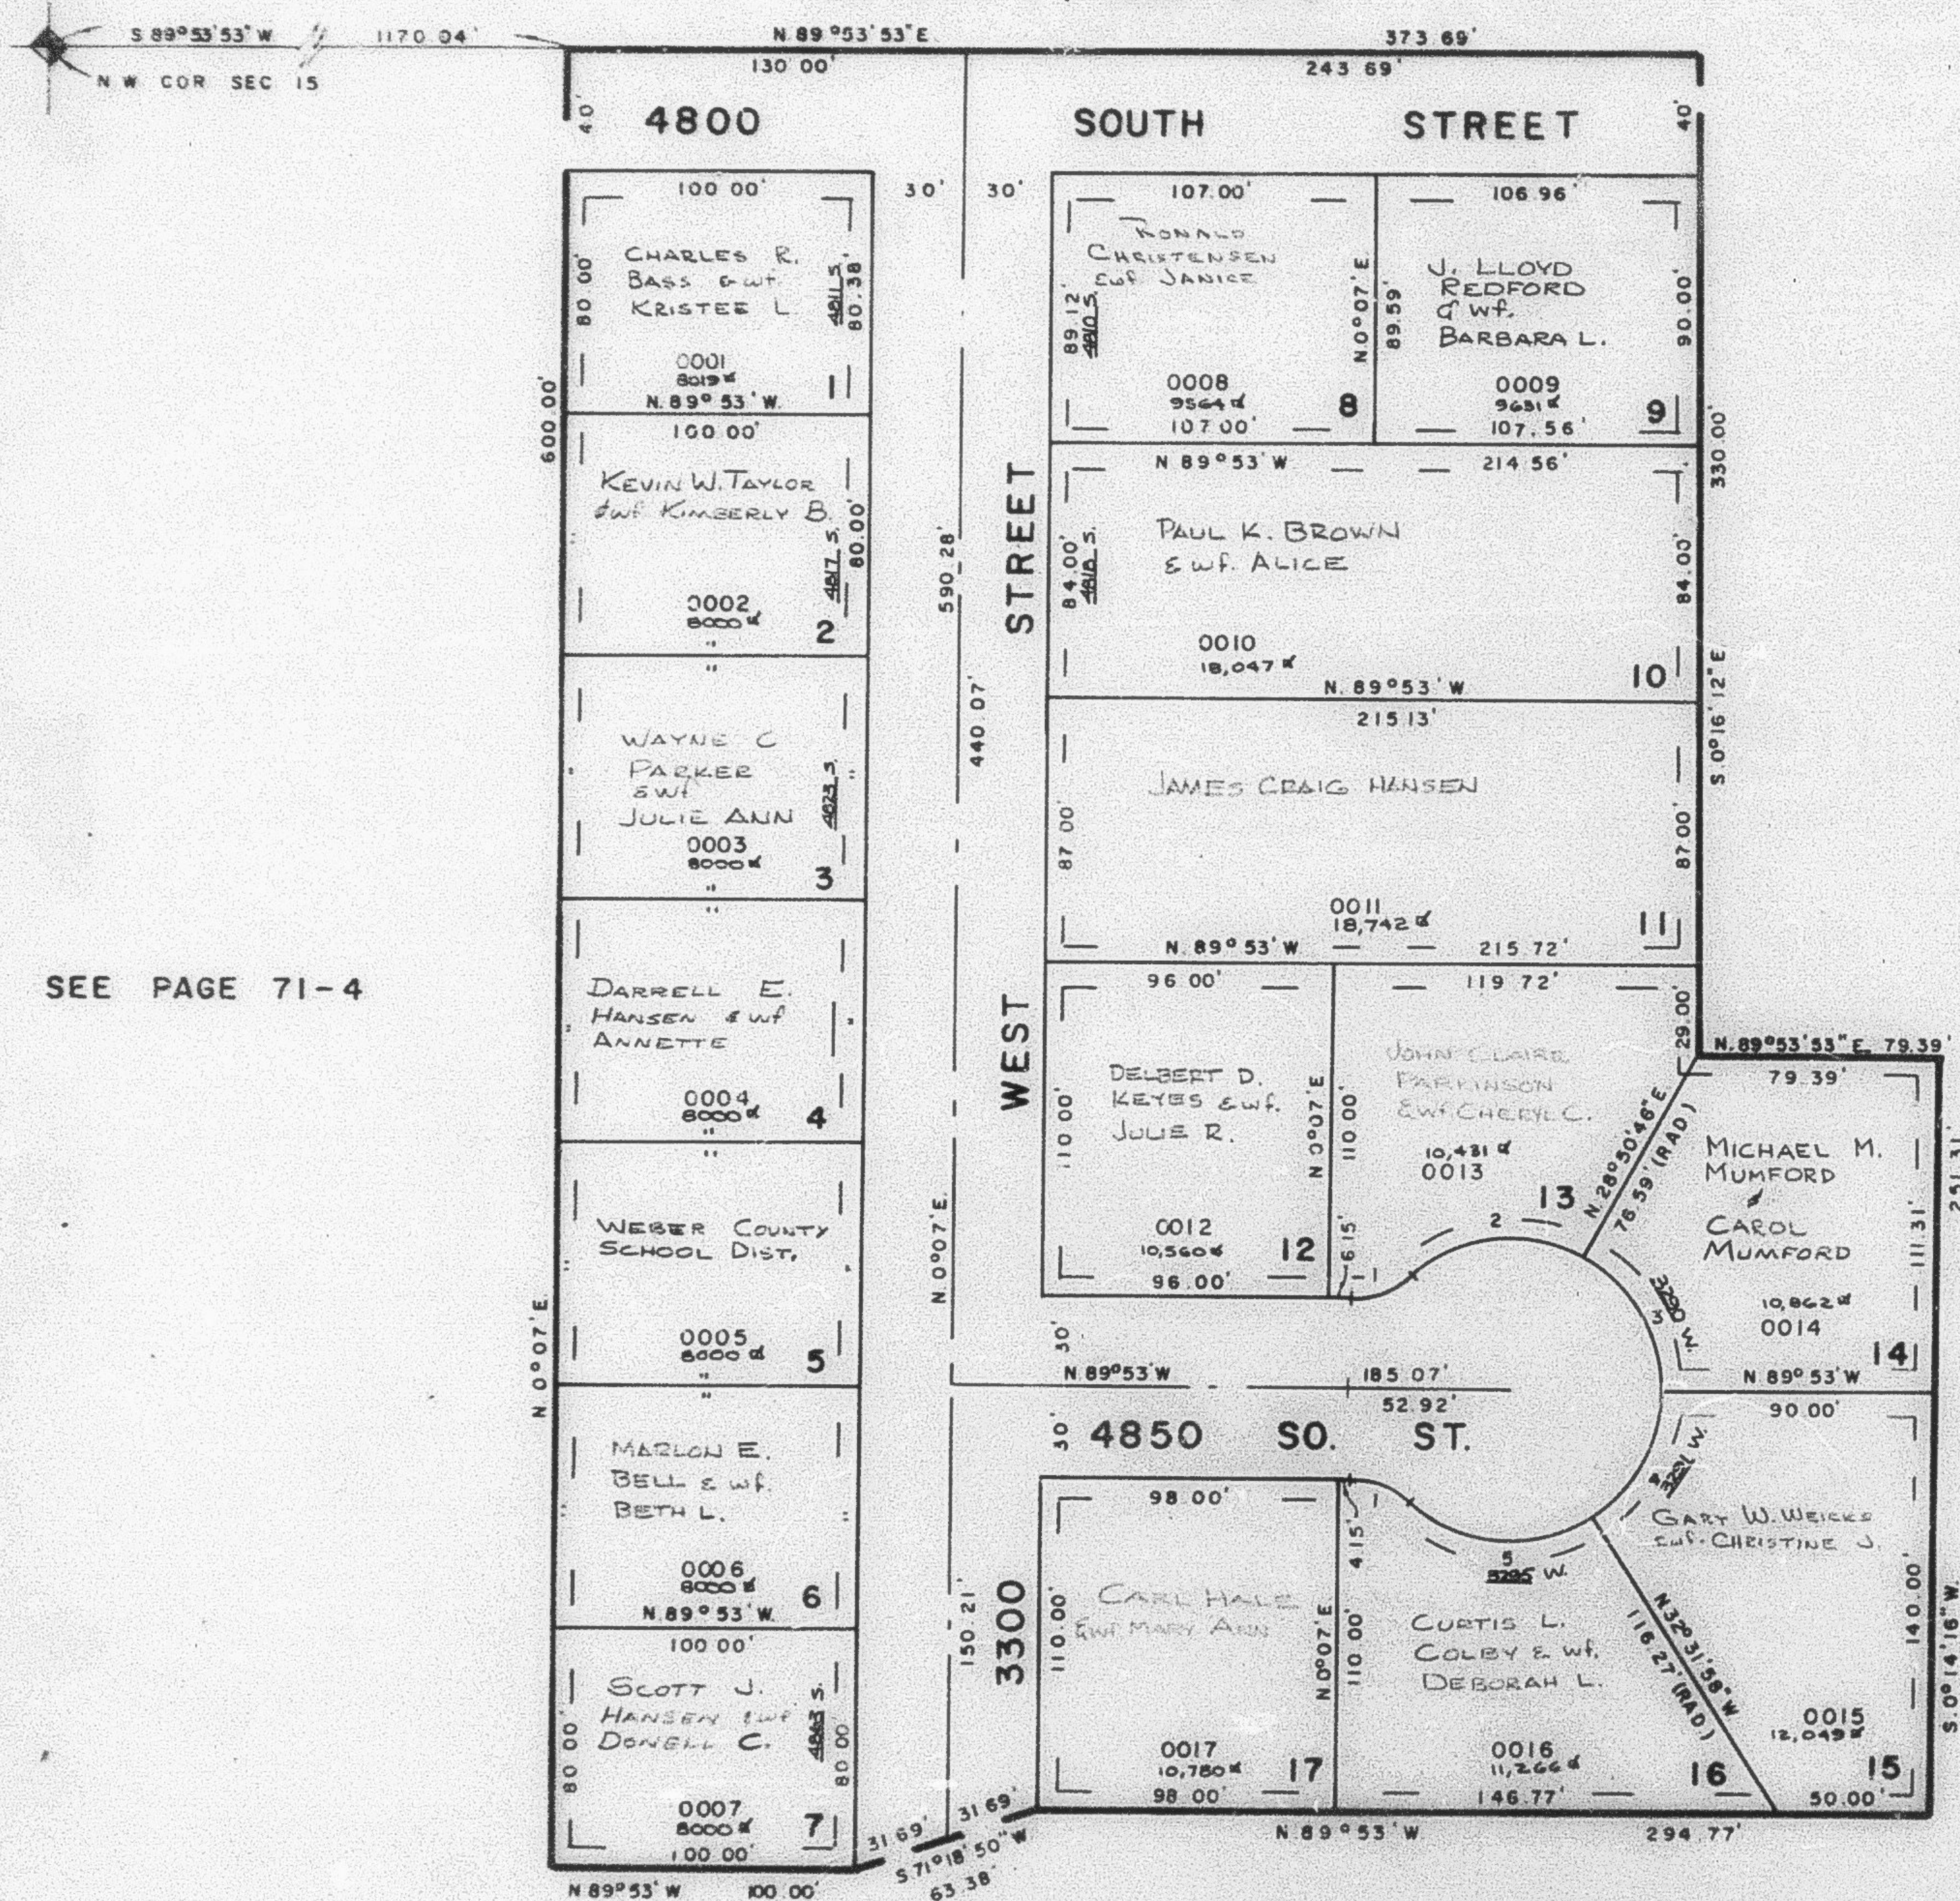

SEE PAGE 71-4

SEE PAGE 71-1

SEE PAGE 71-1

CURVE DATA

1	2	3	4	5
A: 41°24'34"	70°08'21"	61°16'14"	57°21'02"	74°03'33"
R: 30.00'	50.00'	50.00'	50.00'	50.00'
L: 21.58'	61.21'	53.47'	50.05'	64.63'
LC: 21.21'	57.46'	50.96'	47.98'	60.22'

7' UTILITY & DRAINAGE EASEMENTS
EACH SIDE OF PROPERTY LINE AS
INDICATED BY DASHED LINES

FOR COMPLETE ENG DATA
SEE ORIG. DED. PLAT IN
BOOK 22, PAGE 3