


214

LOTS 1-17
IN ROY CITY
SCALE 1"=50'

PREFIX : 09-214

SEE BOOK 8 , PAGE 51-3

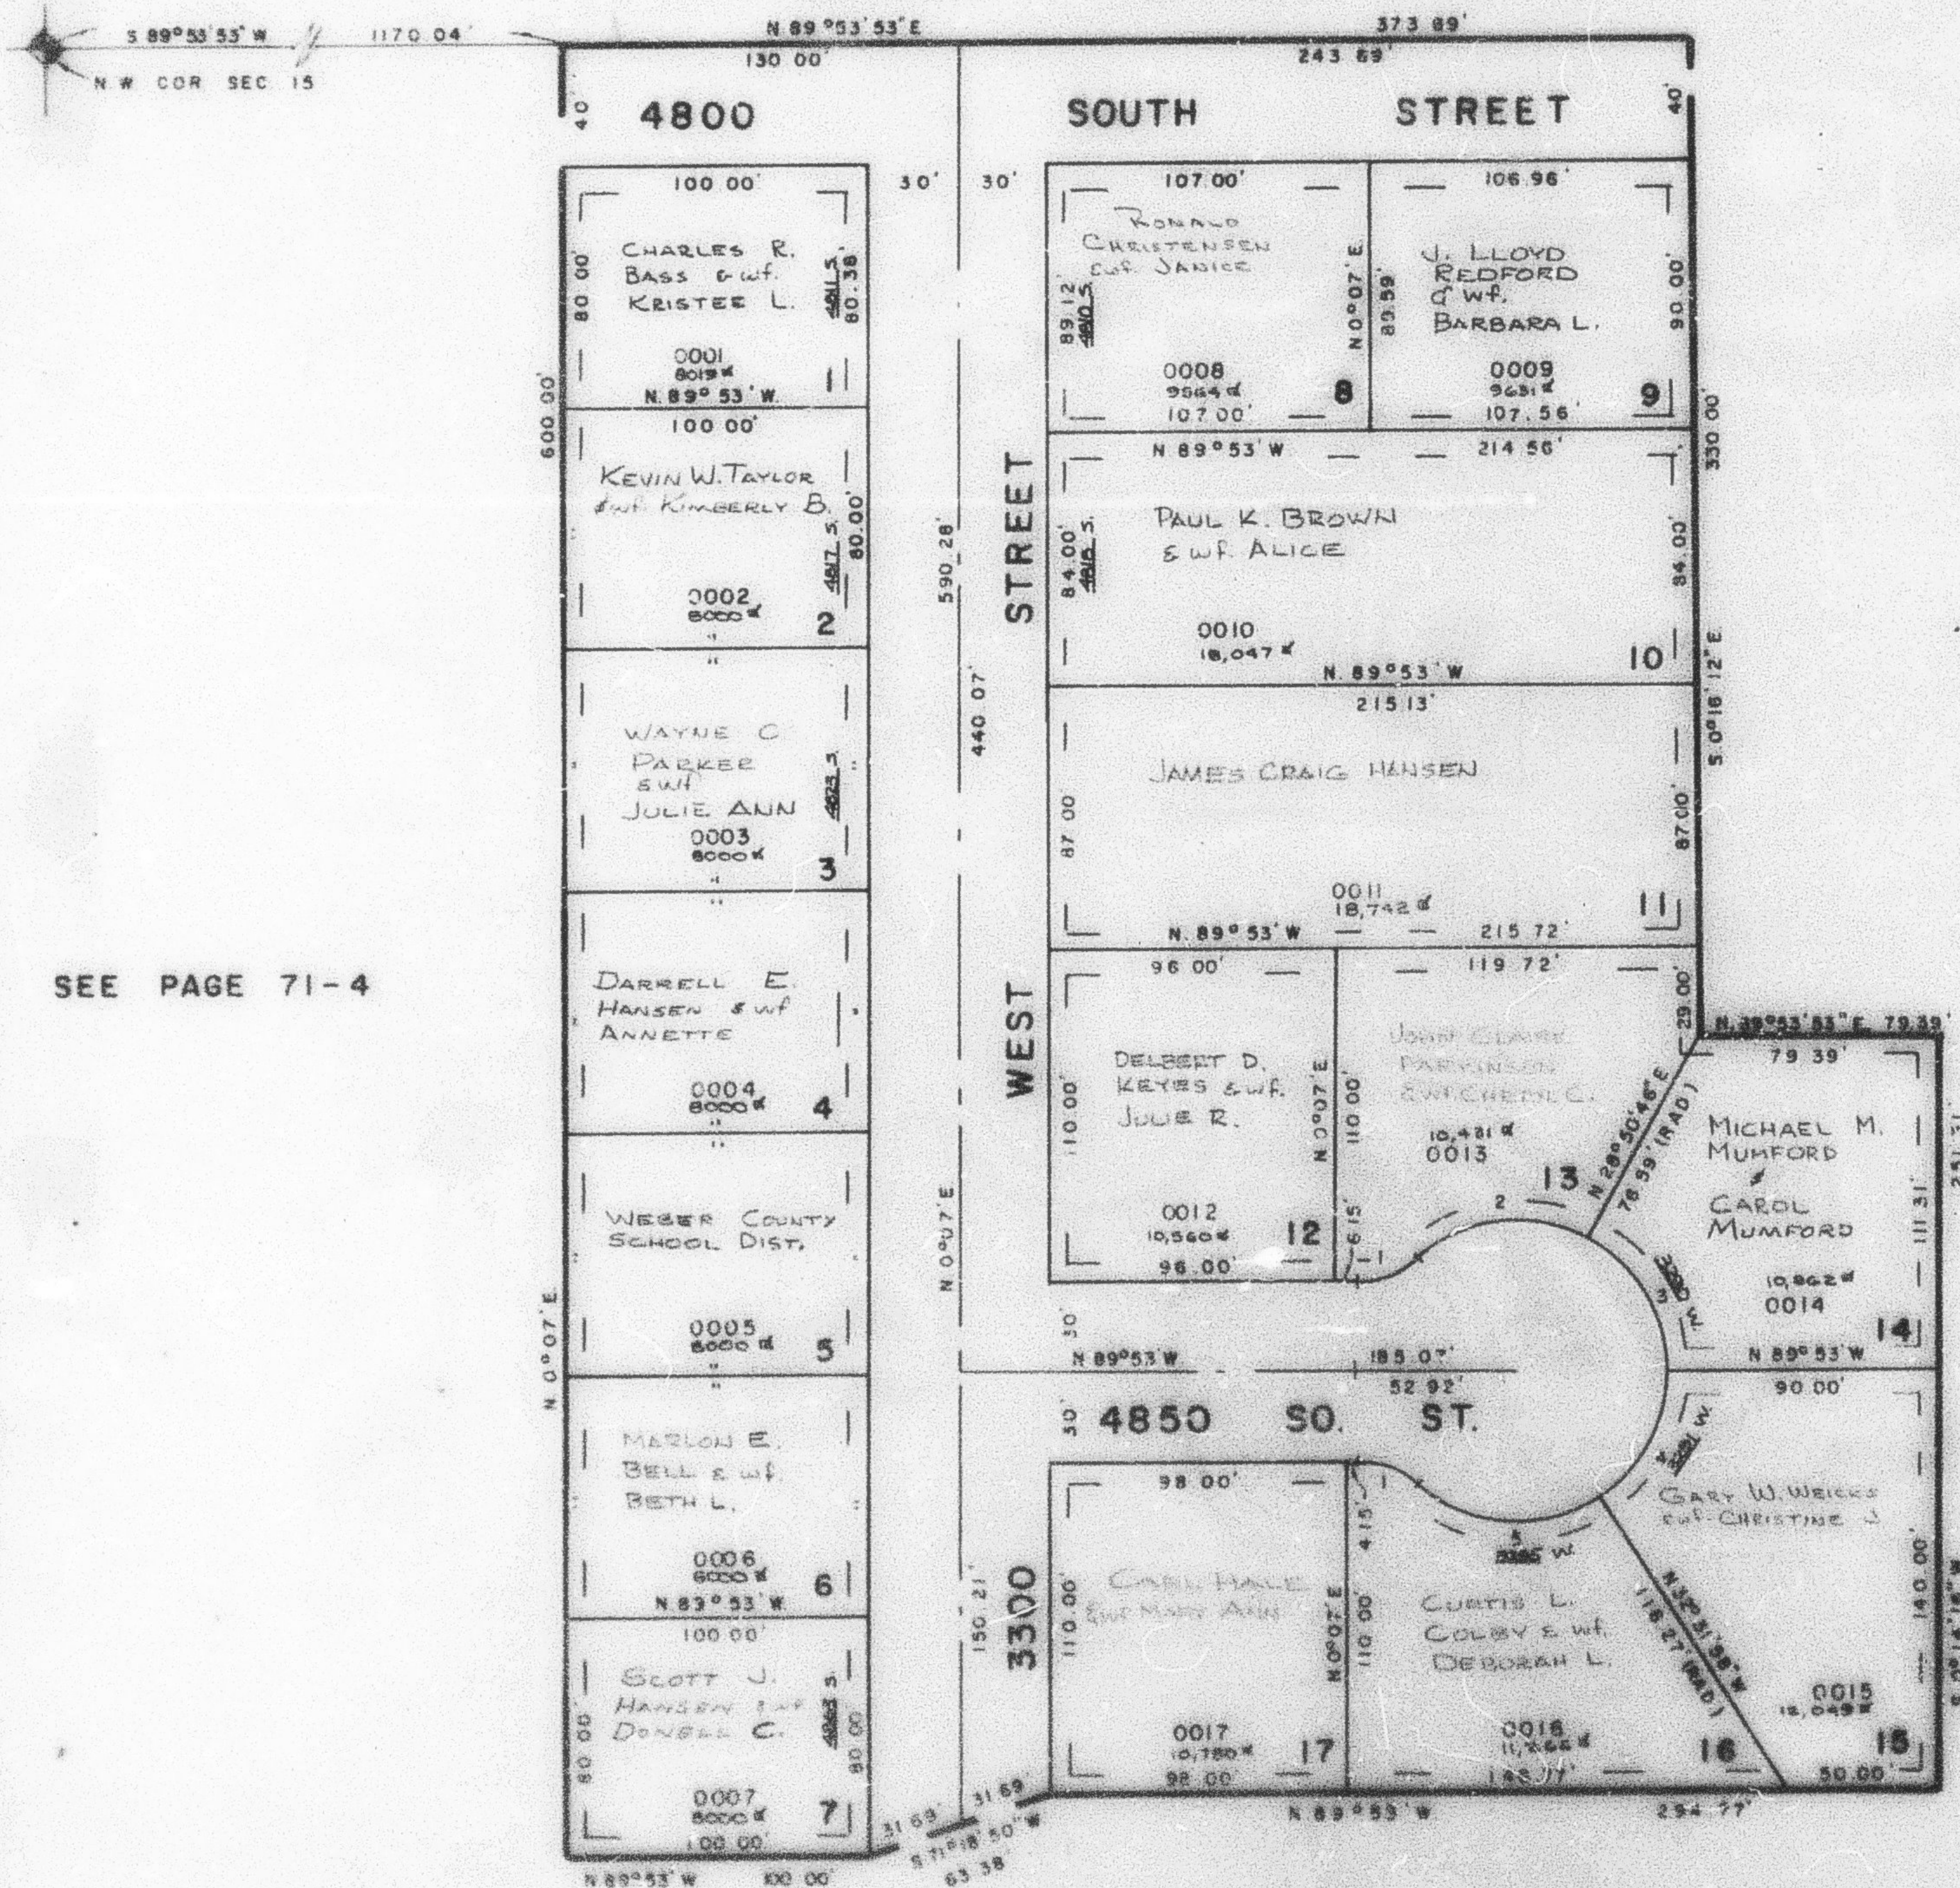

SEE PAGE 71-4

SEE PAGE 71-1

SEE PAGE 71-1

CURVE DATA				
1	2	3	4	5
$\Delta = 21^{\circ} 44' 34''$	$70^{\circ} 08' 21''$	$61^{\circ} 18' 14''$	$57^{\circ} 21' 02''$	$74^{\circ} 03' 33''$
$R = 30.00$	50.00	50.00	50.00	50.00
$L = 24.58$	61.23	53.47	50.03	64.63
$LC = 24.21$	57.45	50.96	47.96	60.52

7. UTILITY & DRAINAGE EASEMENTS
EACH SIDE OF PROPERTY LINE AS
INDICATED BY DASHED LINES.

FOR COMPLETE ENS DATA
SEE ORIS STD. PLAT IN
BOOK 22, PAGE 3