

PART OF N.W. 1/4 SEC. 15, T.5 N., R.2 W., S.L.B. & M.
COUNTRY LANE SUBDIVISION NO. 1

214

TAXING UNIT 41


LOTS 1-17

IN ROY CITY

SCALE 1"=50'

PREFIX 09-214

SEE BOOK 8, PAGE 51-3

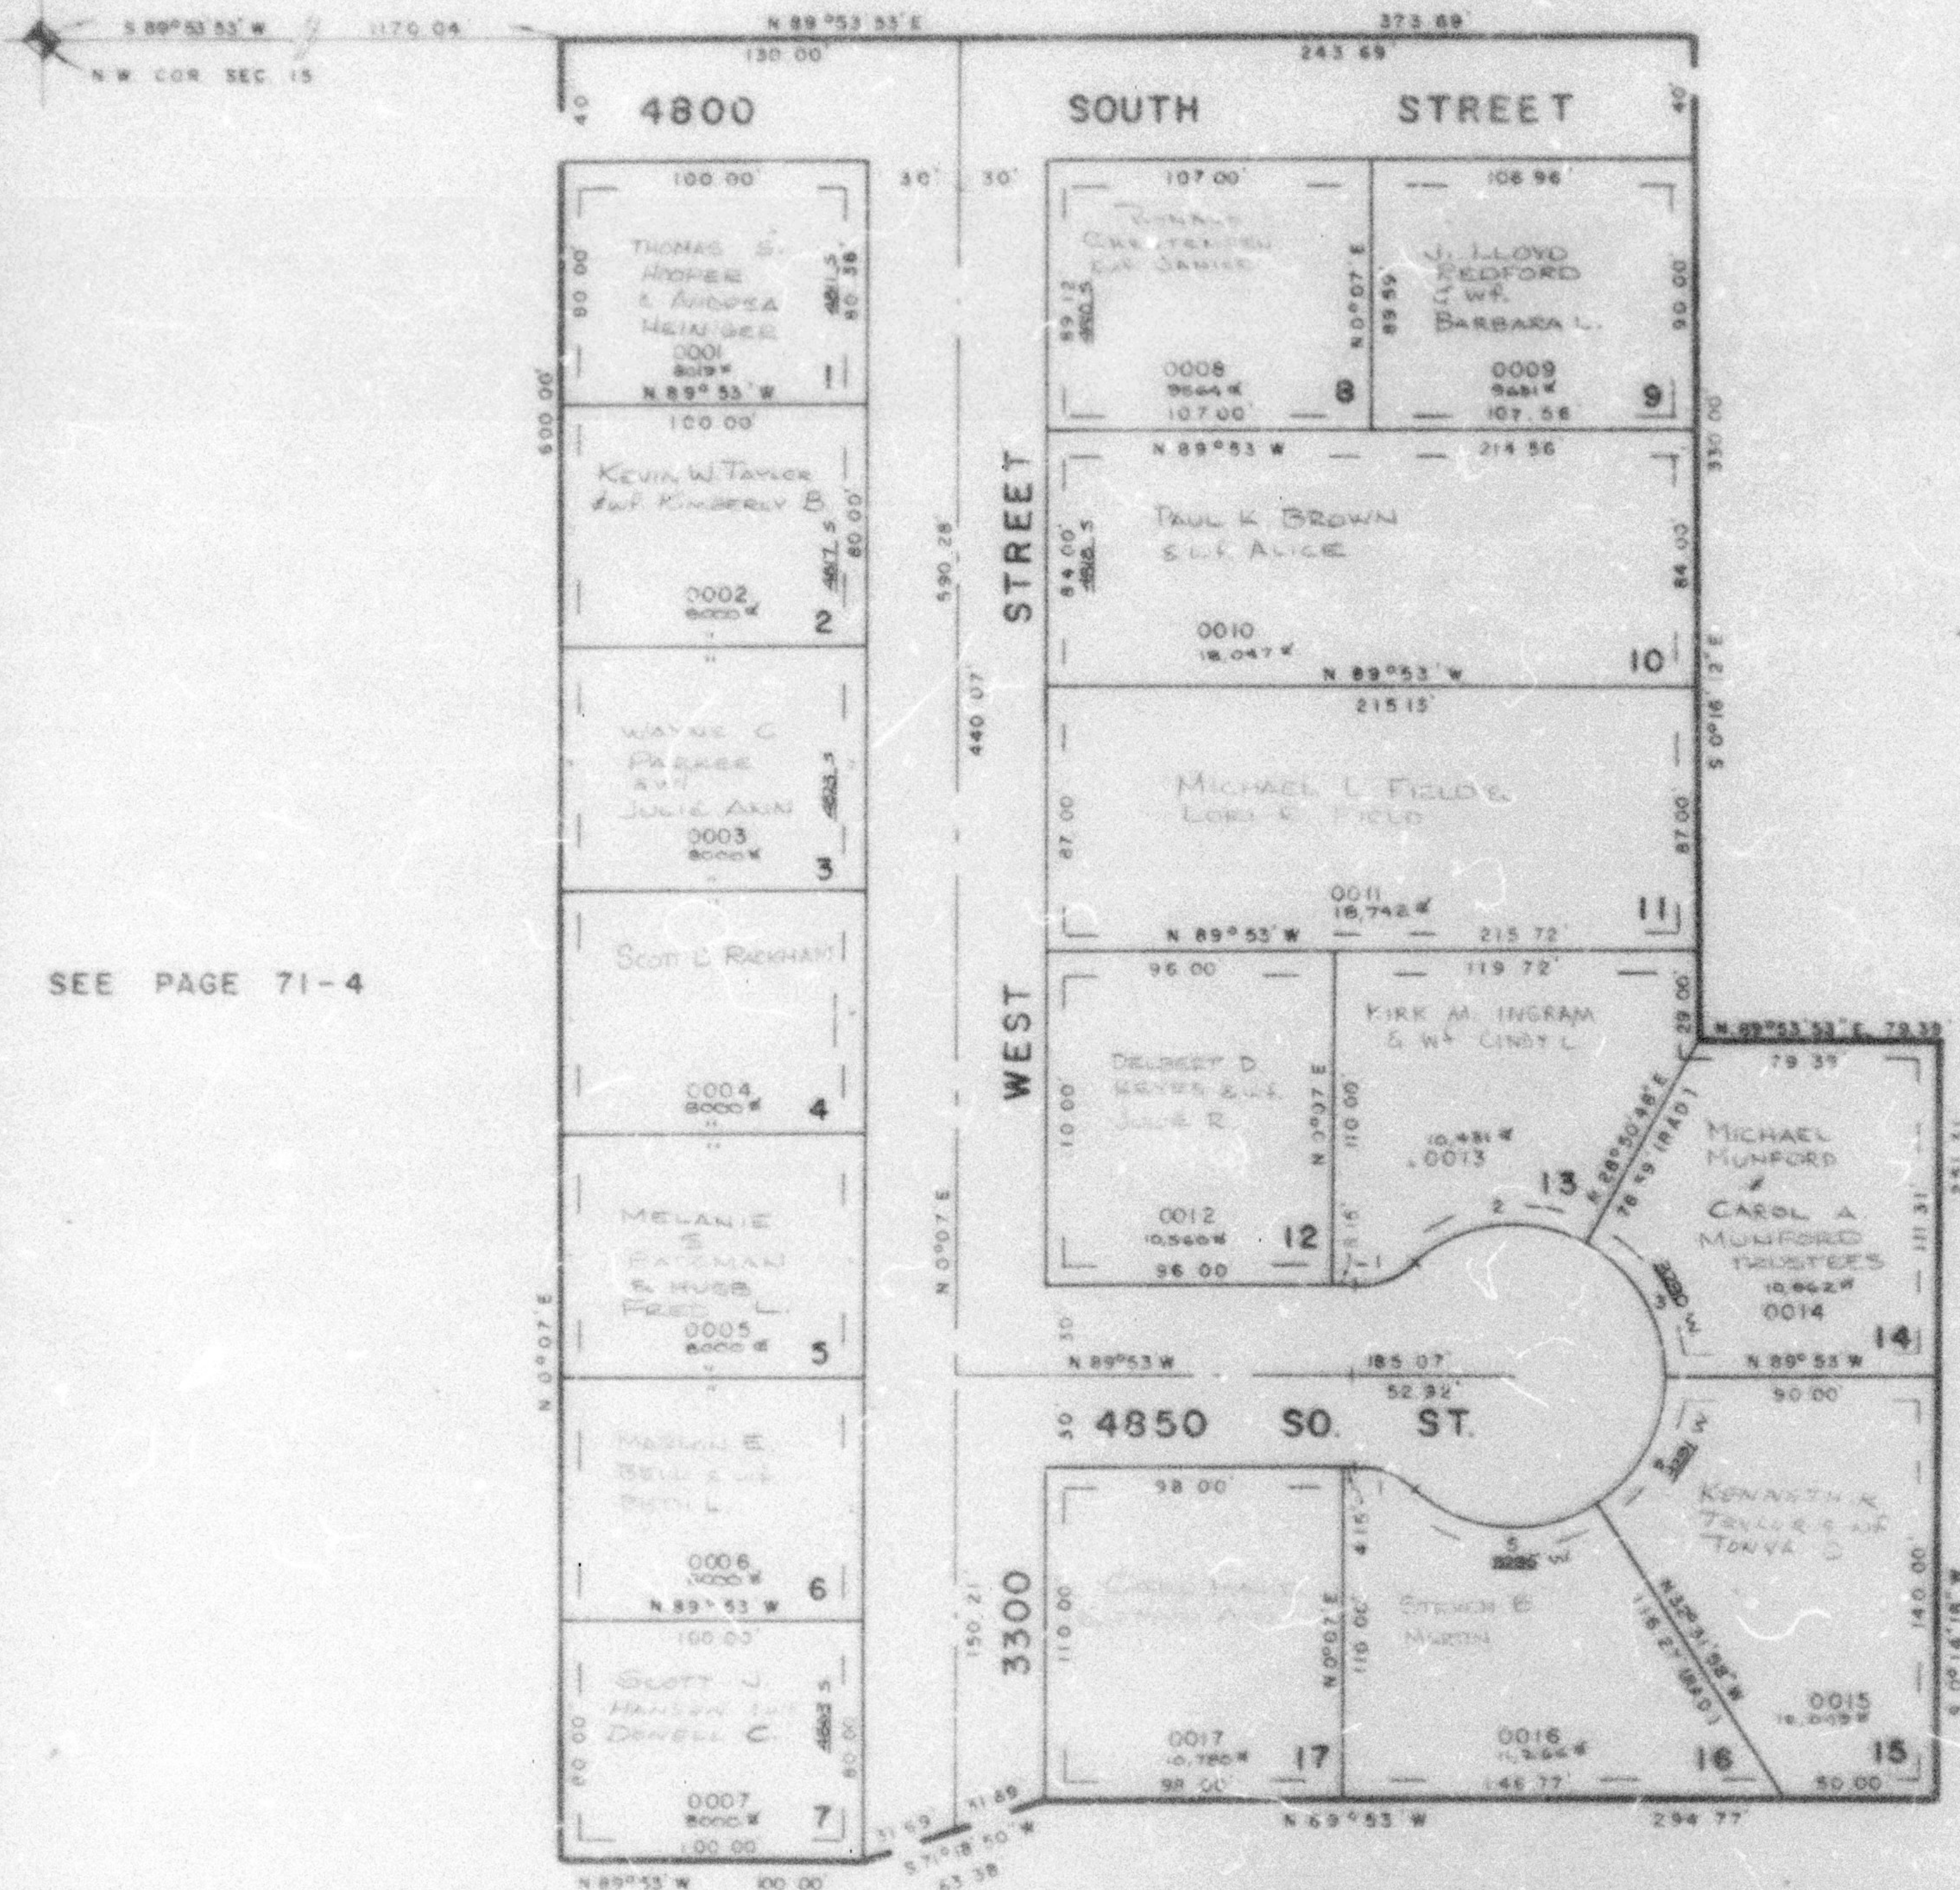

SEE PAGE 71-4

SEE PAGE 71-1

SEE PAGE 71-1

CURVE DATA

1	2	3	4	5
41° 24' 34"	70° 08' 21"	61° 18' 14"	17° 21' 02"	74° 03' 33"
30.00'	50.00'	50.00'	50.00'	50.00'
21.38'	61.21'	53.47'	50.05'	64.63'
21.21'	51.46'	50.96'	47.98'	60.22'

7. UTILITY & DRAINAGE EASEMENTS
EACH SIDE OF PROPERTY LINE AS
INDICATED BY DASHED LINES

FOR COMPLETE ENG DATA
SEE ORIG. DEED PLAT IN
BOOK 24, PAGE 5