

PART OF N.W. 1/4 SEC. 15, T. 5 N., R. 2 W., S.L.B. & M.  
COUNTRY LANE SUBDIVISION NO. 1

215

TAXING UNIT: 41


LOTS 18-26

IN ROY CITY

SCALE 1"=50

PREFIX: 09-215


SEE BOOK 8, PAGE 51-3

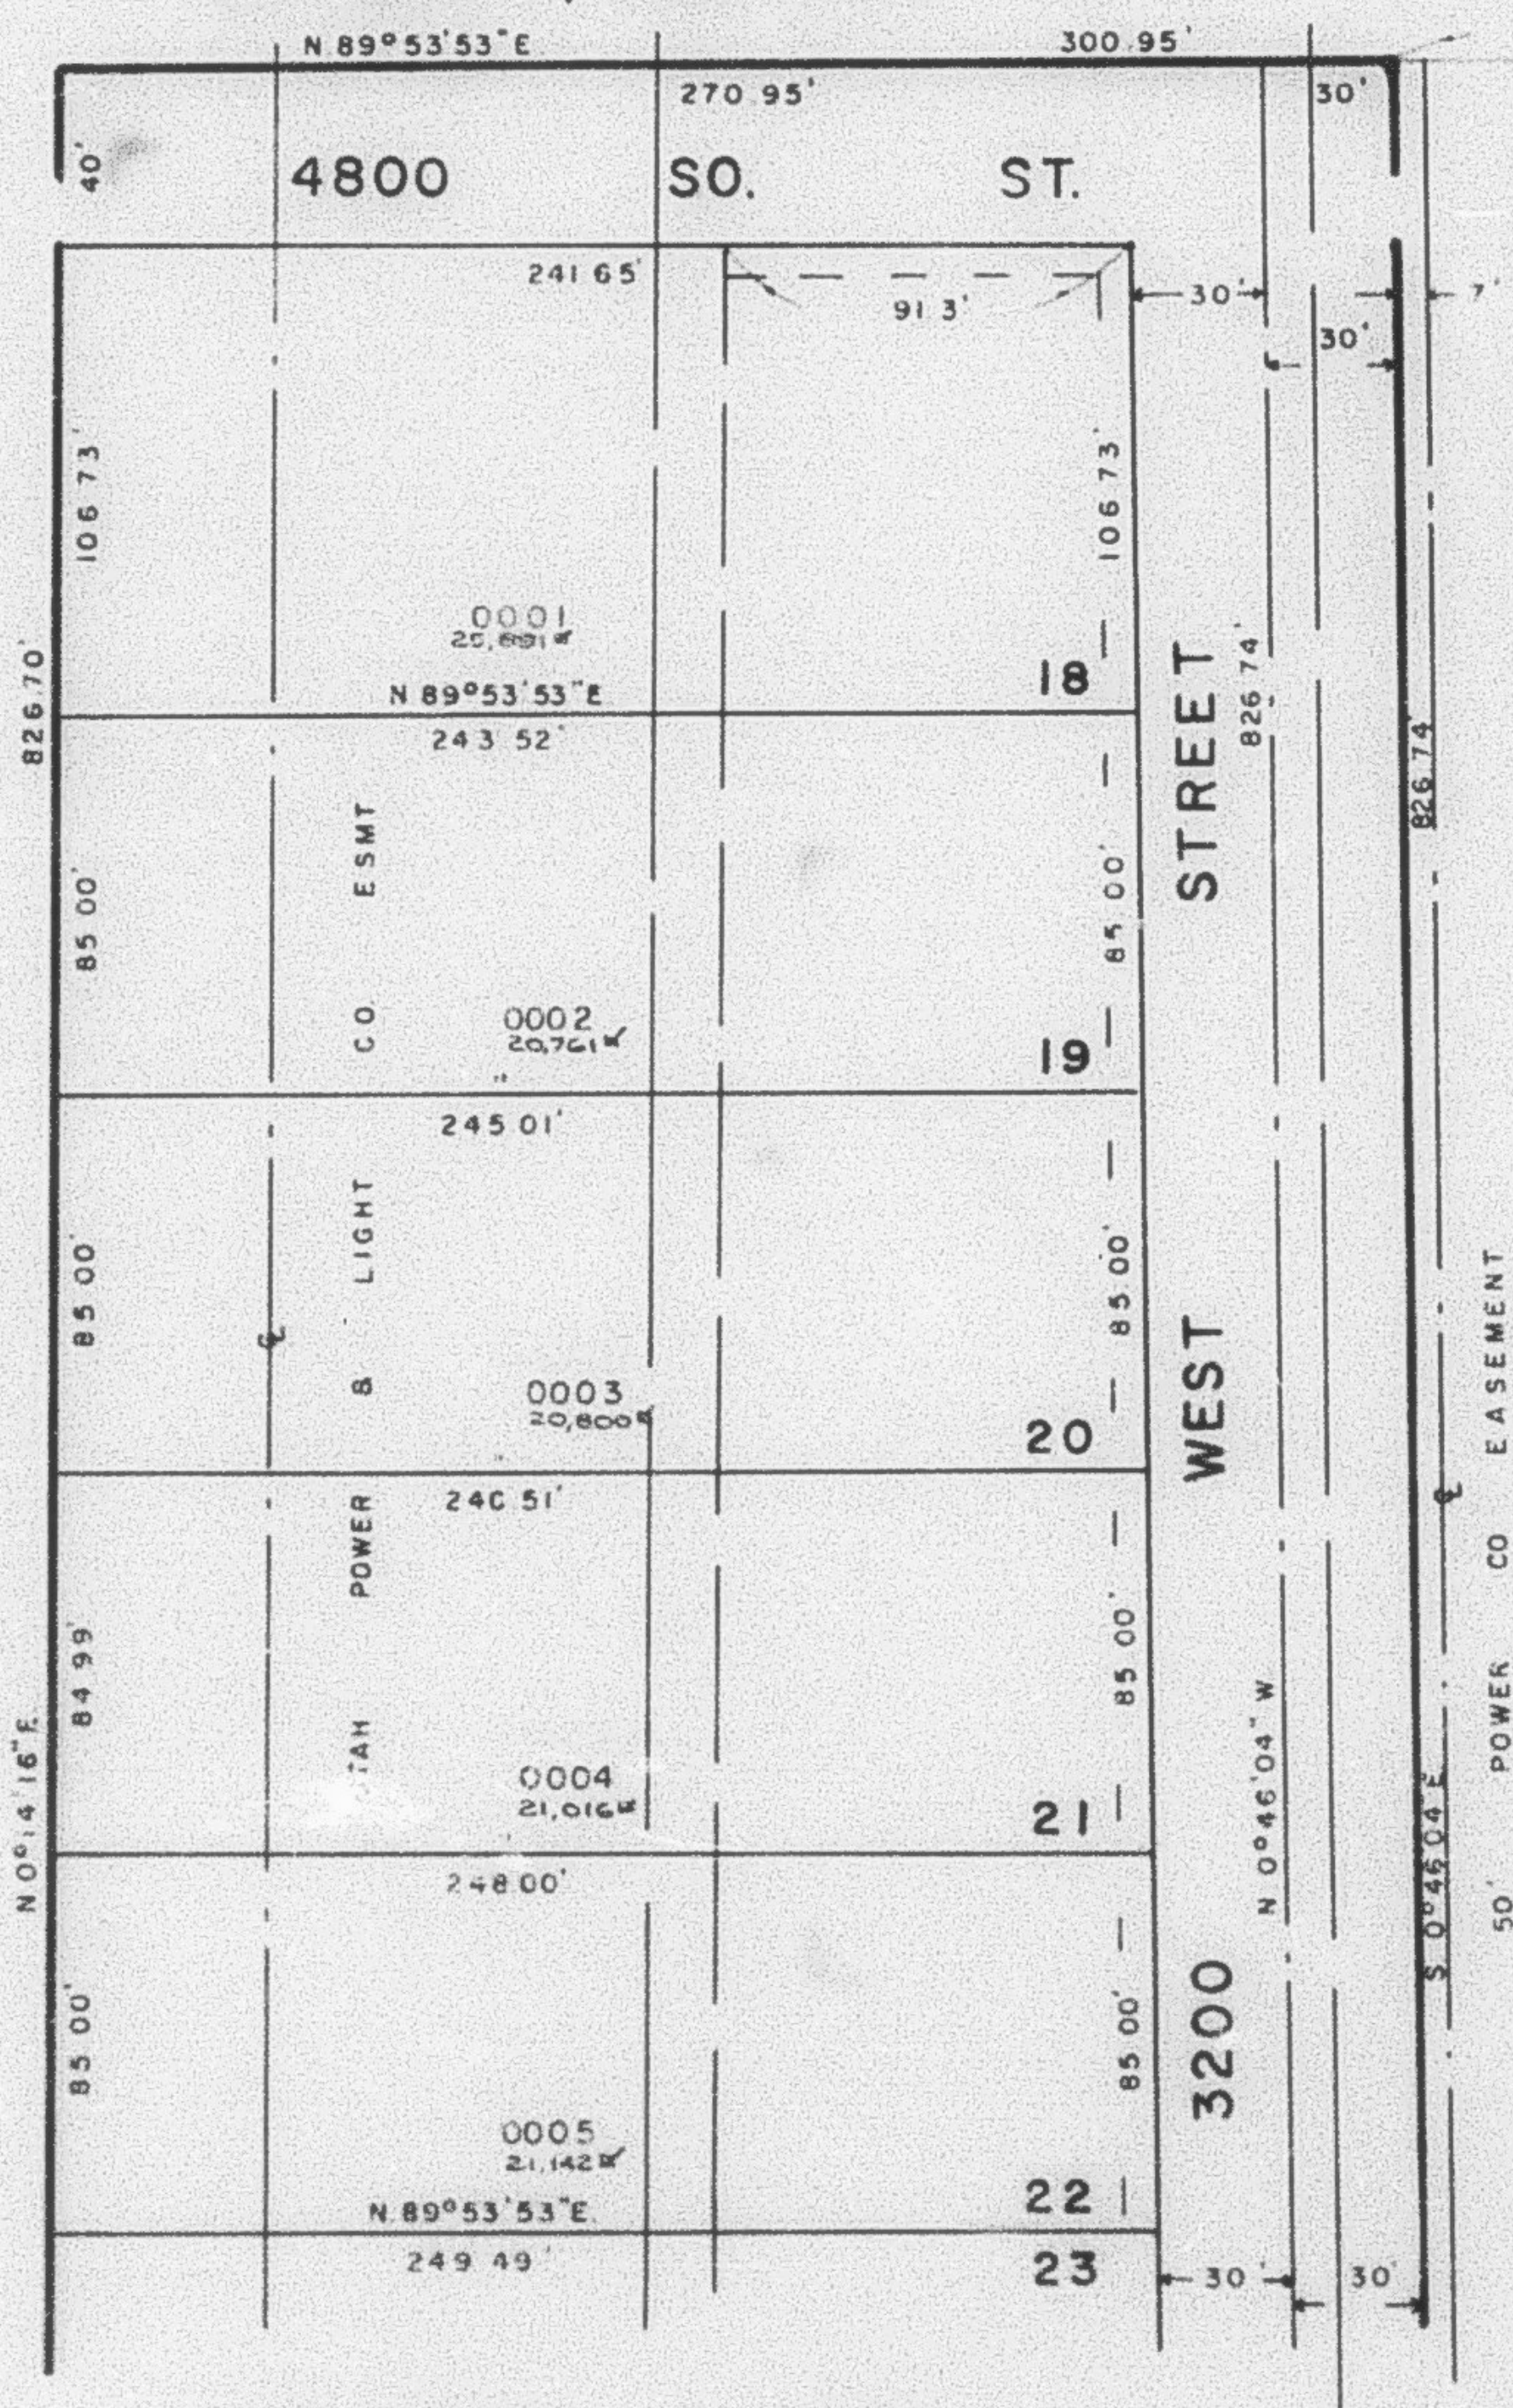

SEE PAGE 71-1

EXCEPT WHERE OTHERWISE  
SHOWN, ALL LOTS OWNED BY  
WESLEY M. BARTON & W  
MARJORIE T.

SEE BELOW AT LEFT

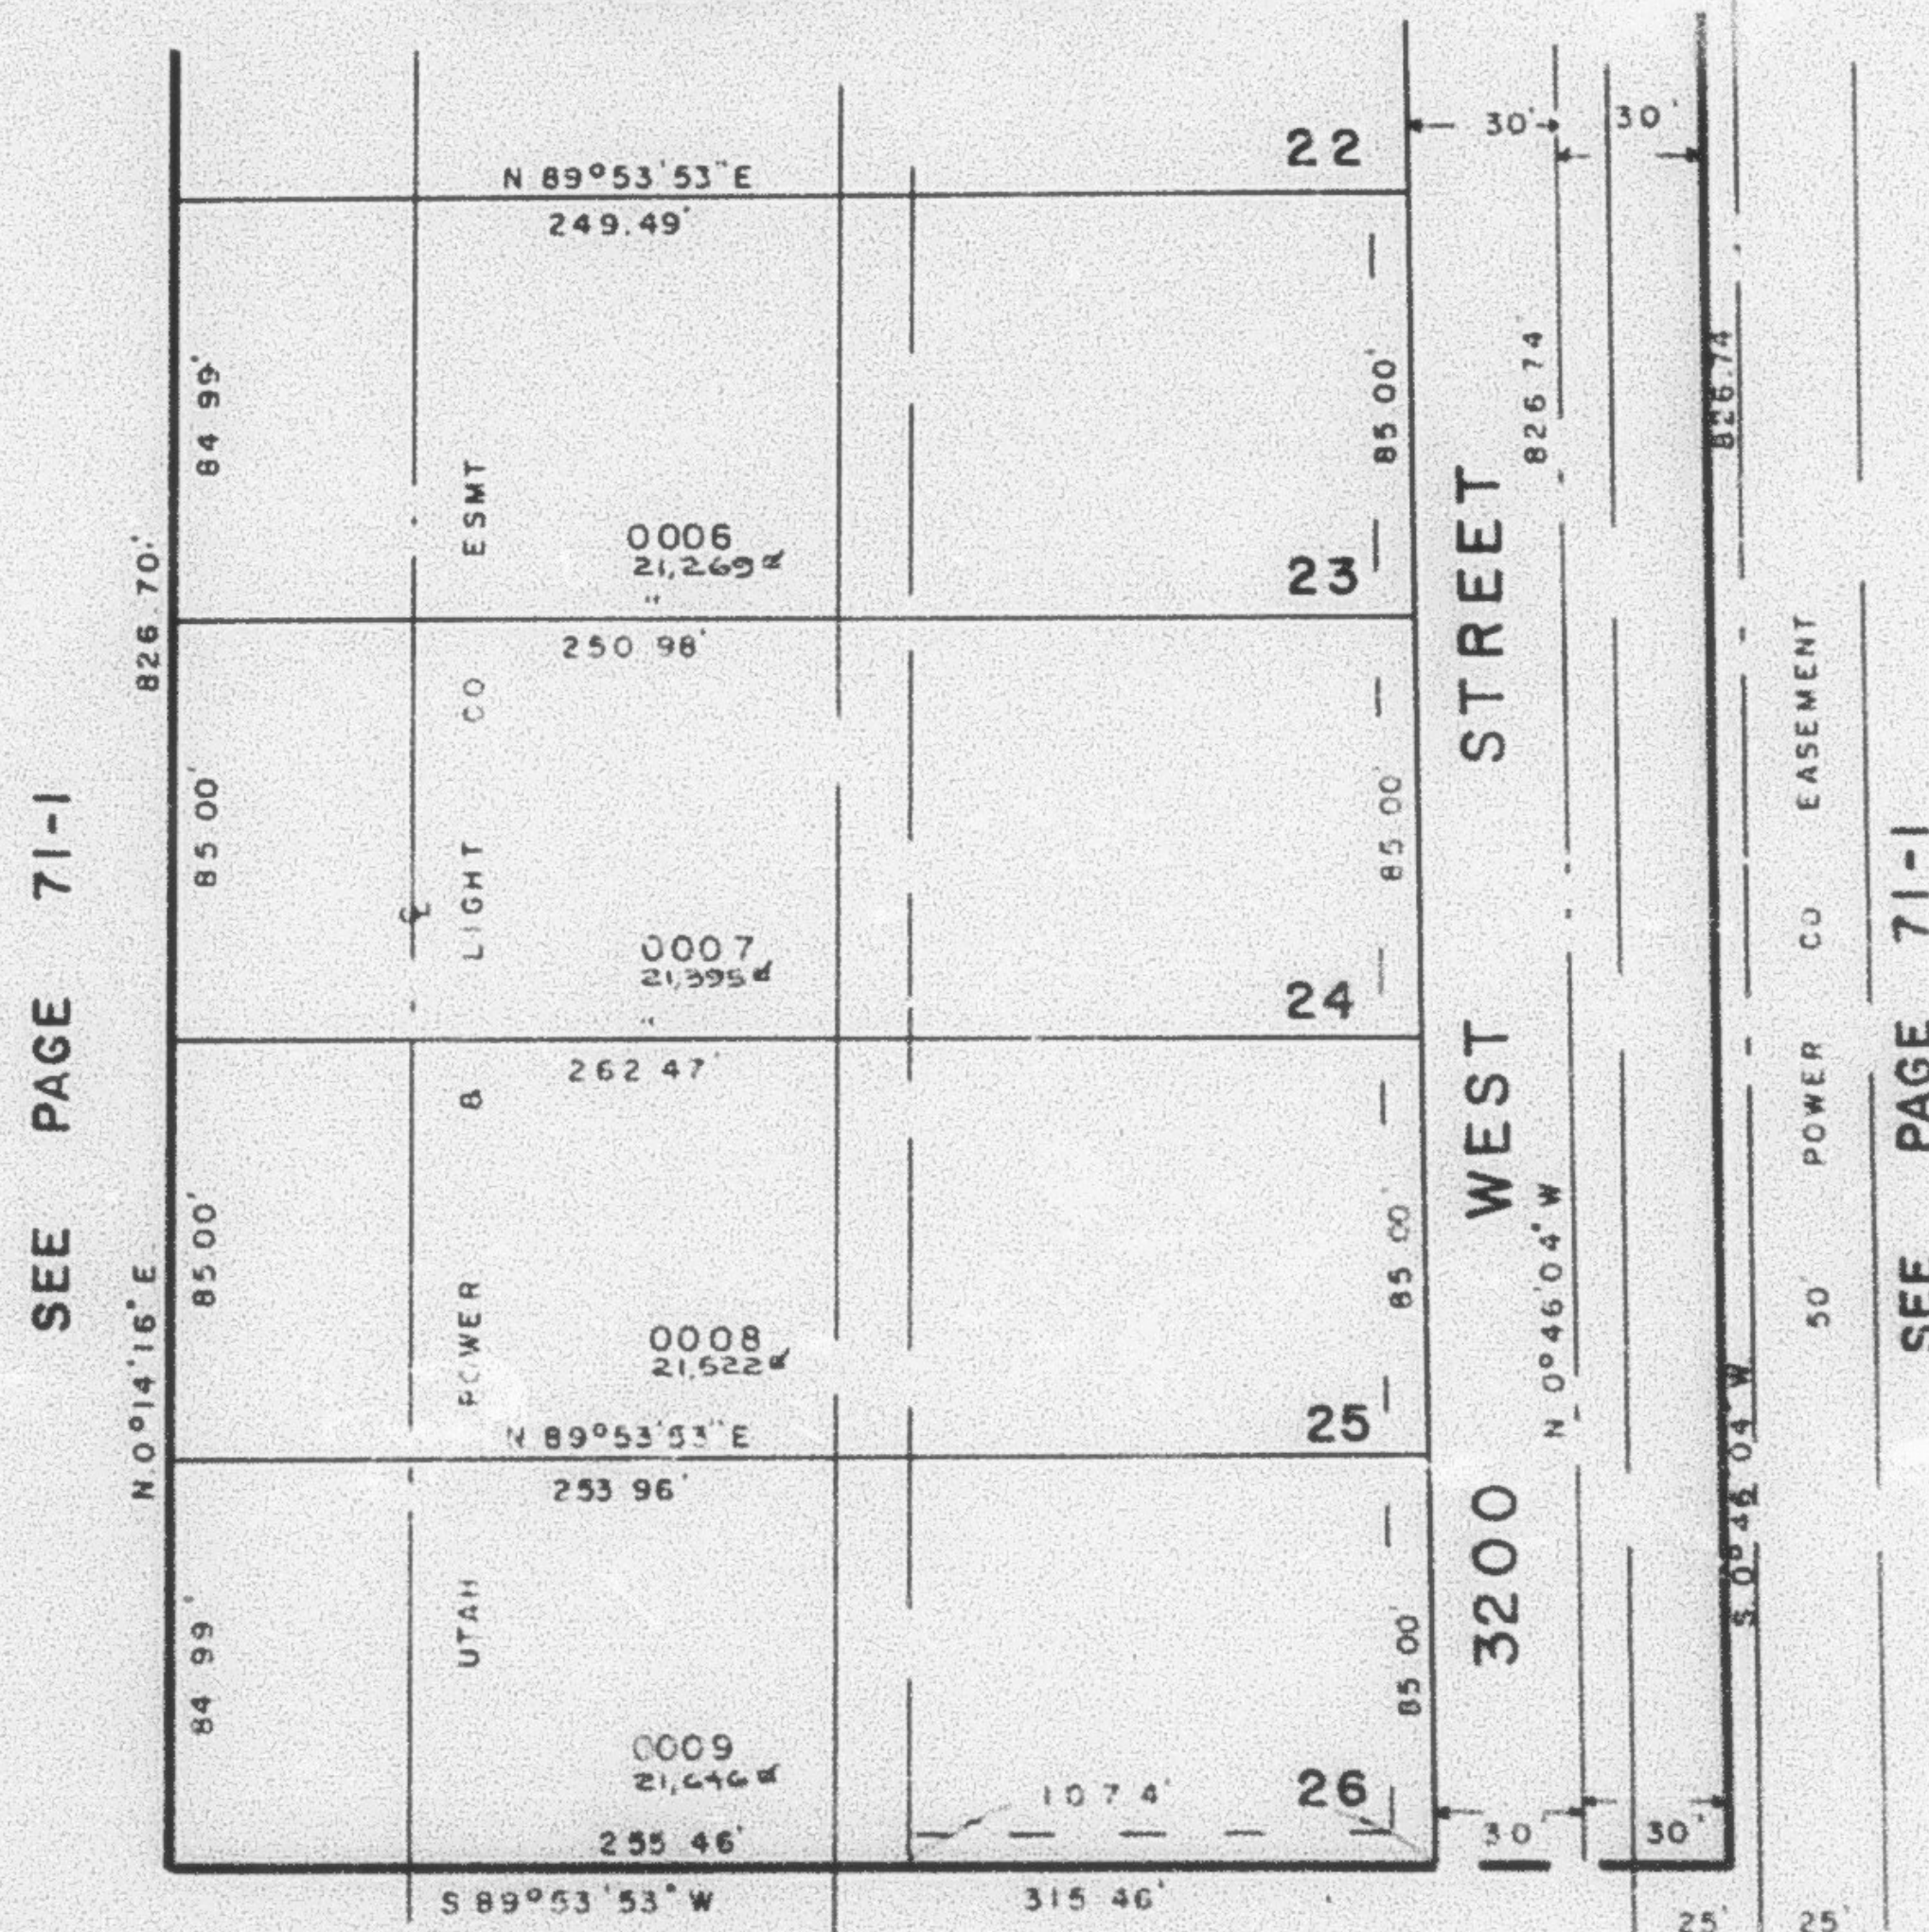

7' UTILITY & DRAINAGE EASEMENTS  
EACH SIDE OF PROPERTY LINE AS  
INDICATED BY DASHED LINES

FOR COMPLETE ENG DATA  
SEE ORIG DED PLAT IN  
BOOK 22, PAGE 3