

PART OF N.W. 1/4 SEC. 15, T.5 N., R.2 W., S.L.B. & M.
COUNTRY LANE SUBDIVISION NO. 1

215


TAXING UNIT 41

LOTS 18-26
IN ROY CITY
SCALE 1" = 50'

PREFIX 09-215

SEE BOOK 8, PAGE 51-3

SEE PAGE 71-4

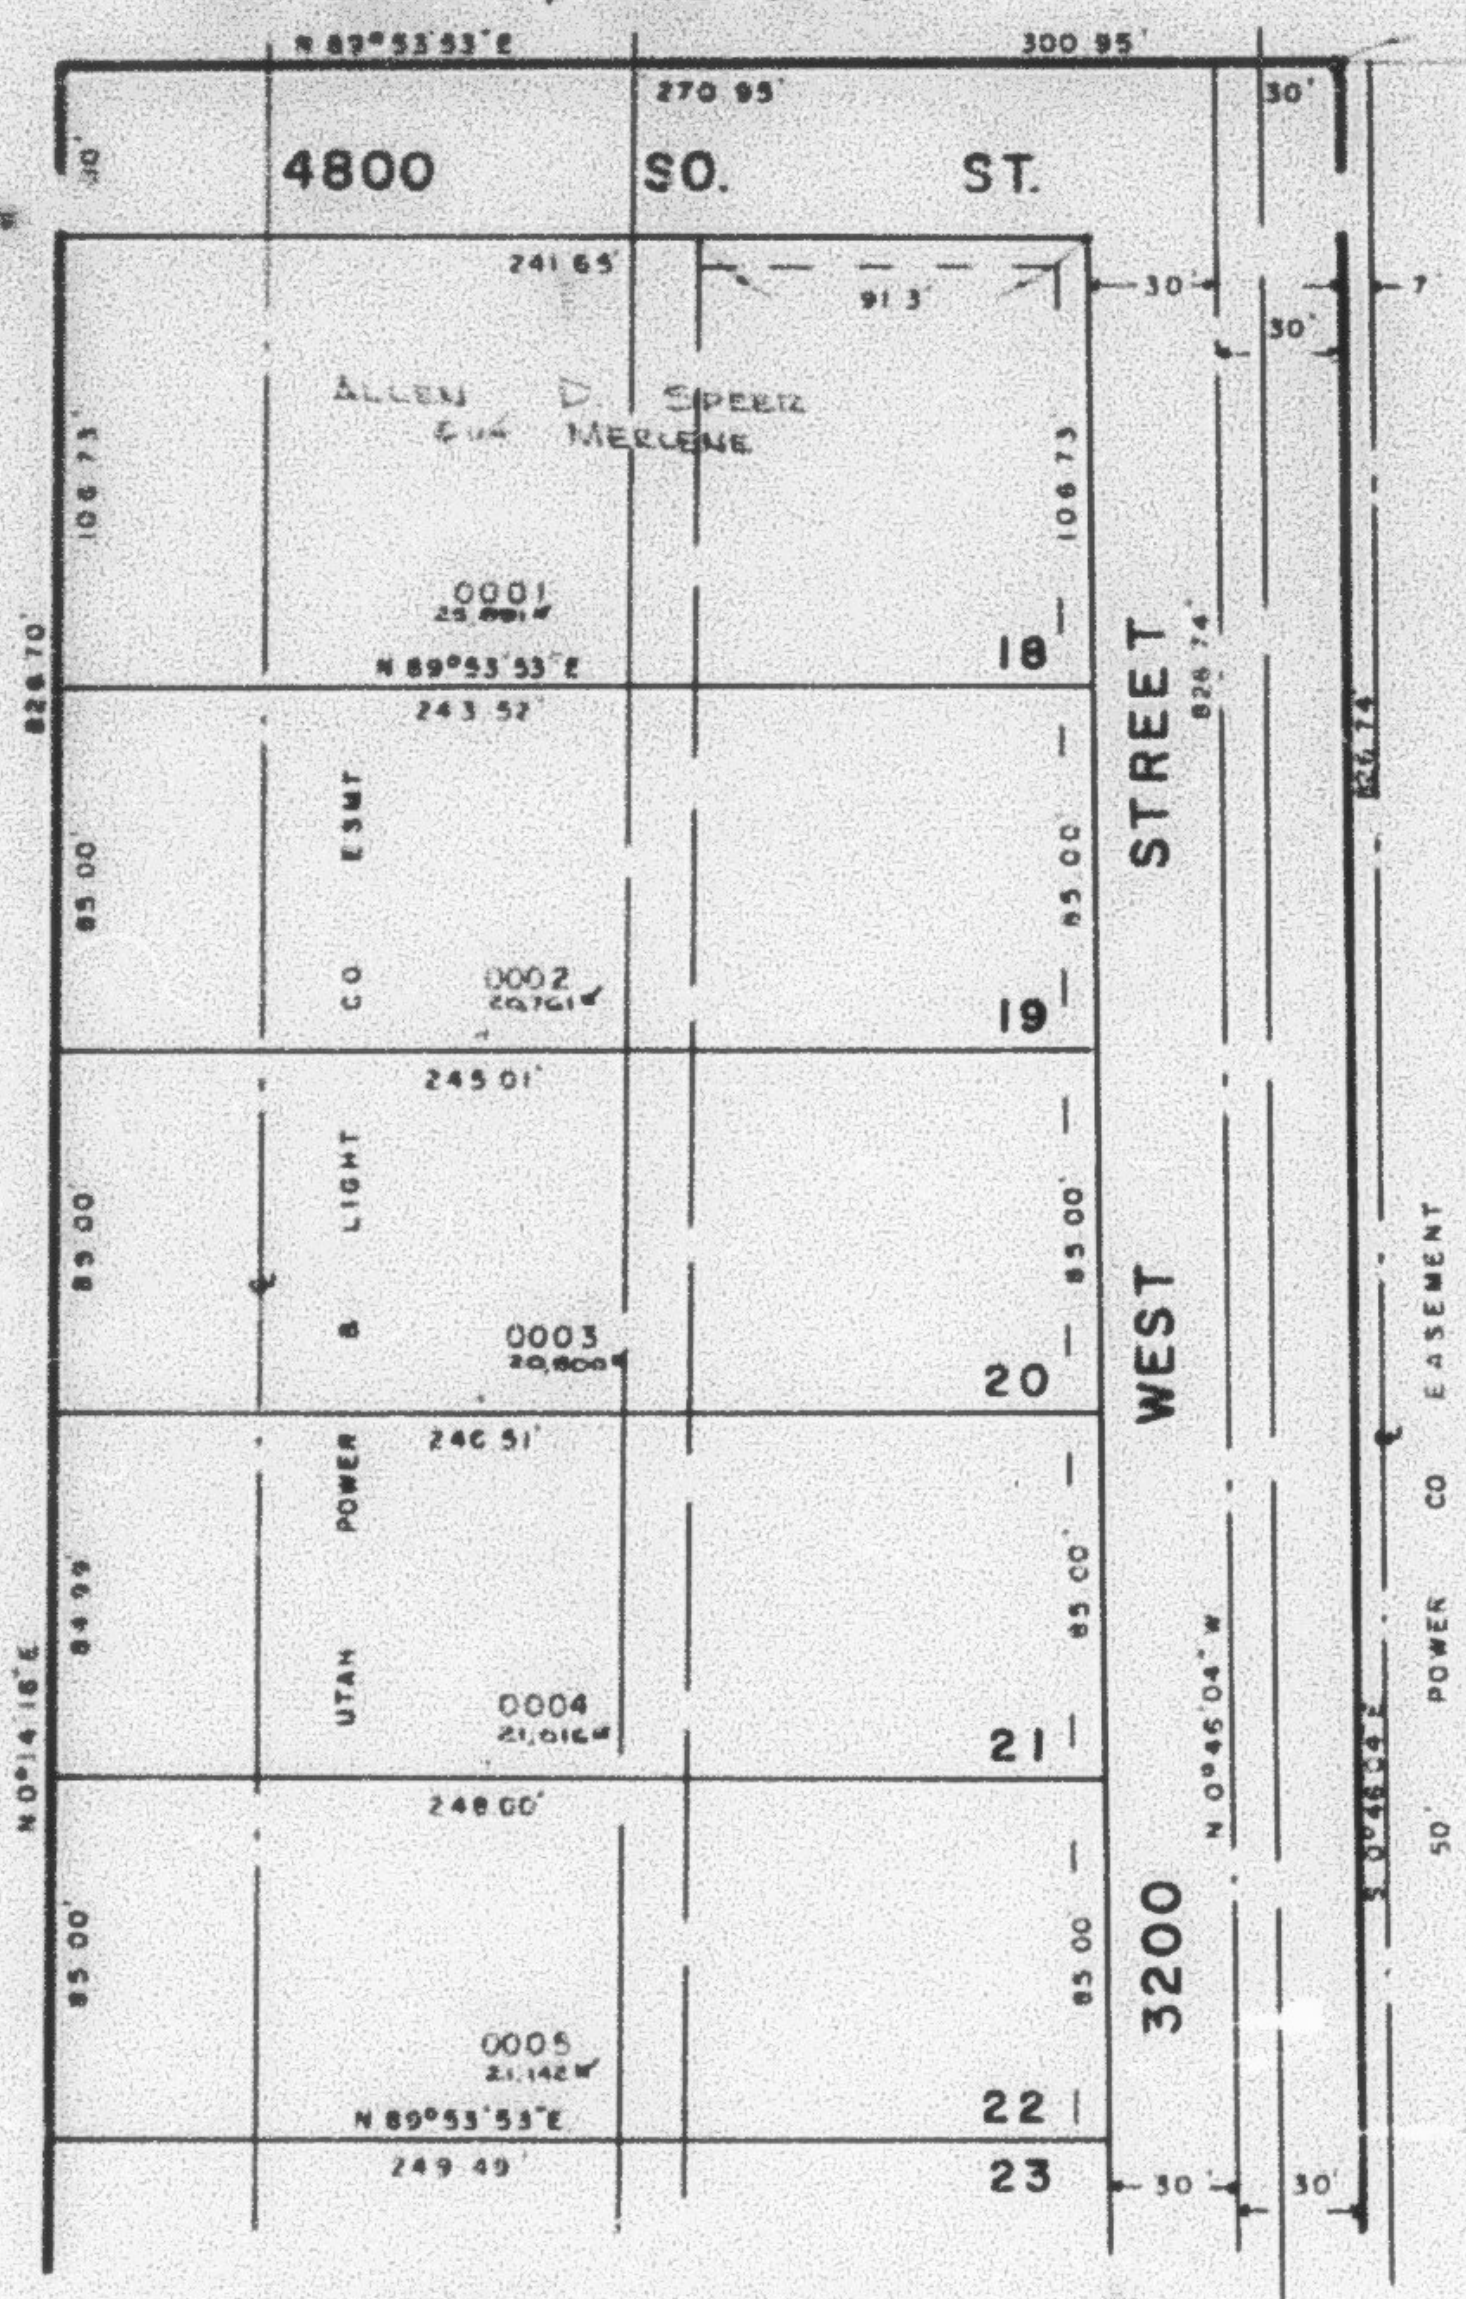

SEE ABOVE AT RIGHT


7 UTILITY & DRAINAGE EASEMENTS
EACH SIDE OF PROPERTY LINE AS
INDICATED BY DASHED LINES

SEE PAGE 71-1

FOR COMPLETE ENG. DATA
SEE ORIGINAL PLAT IN
BOOK 22, PAGE 3

SEE BELOW AT LEFT

SEE PAGE 71-1

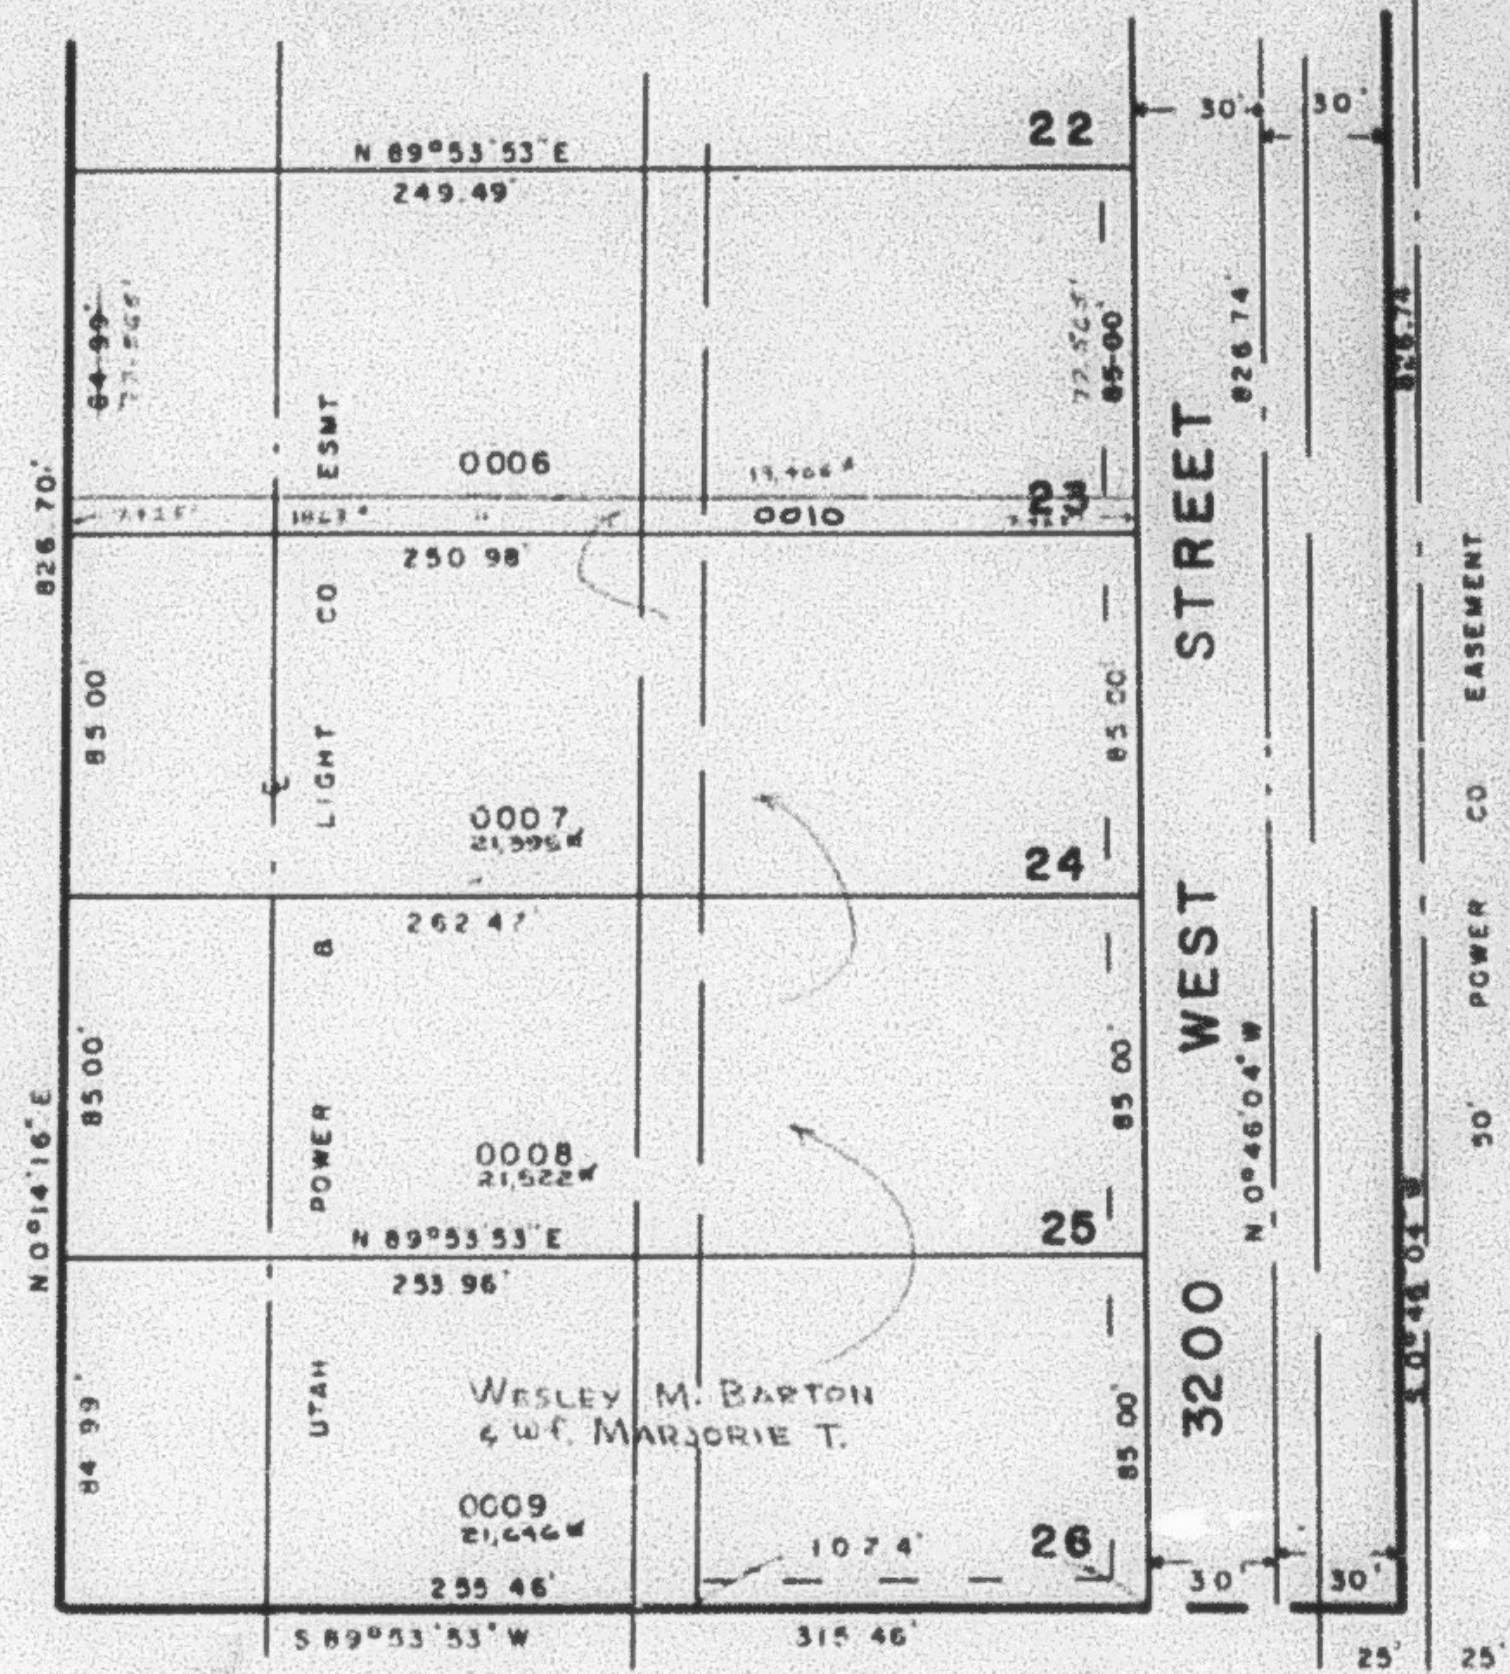

SEE PAGE 71-1

SEE PAGE 71-1